

**Legend/Notes**

- Woodland thicket planting
- Native species grassland planting
- Hedge planting
- Proposed building
- Gabion wall

**NOTES:**

- PLANTING SHALL TAKE PLACE NO LATER THAN THE FIRST AVAILABLE PLANTING SEASON AFTER COMPLETION OF THE ADJACENT BUILDINGS AND HARD SURFACED AREAS

P02	14/01/14	FOR PLANNING	ST	DM	PH
P01	12/12/13	FOR PLANNING	KA	DM	PH
Rev	Date	Description of Revisions	Drawn	Chkd	Appr

Status

Preliminary

Chiltern Railways  
Marybone Station, Great Central House, Melcombe Place, London, NW1 6JL

**Network Rail**

Contractor(s)

**ATKINS**

The Axis  
10 Holliday Street  
Birmingham  
West Midlands  
B1 1TF

Tel: +44 (0)121 483 5000  
Fax: +44 (0)121 483 6333


Project  
**EAST WEST RAIL PHASE 1**

Drawing Title  
**BANBURY ROAD SIDINGS  
LANDSCAPE SECTIONS AND  
ELEVATIONS FOR PLANNING**

Designed	D.MARTYR	Signed	Date	12/12/13
Drawn	K.ALLEYNE	Signed	Date	12/12/13
Checked	S.MOON	Signed	Date	12/12/13
Approved	P.HAMPSHIRE	Signed	Date	12/12/13

Scale(s)  
AS SHOWN AT A1

Alternative Reference

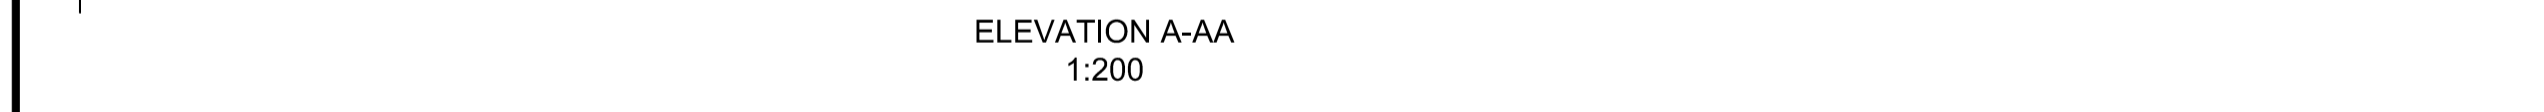

Specification and schedule of quantities. Specimen trees

Botanic Name	Common Name	Height (cm)	Girth (cm)	Root	Quantity
<i>Acer campestre</i>	Field maple	150-200	12-14	RB	11
<i>Malus floribunda</i>	Crab Apple	350-425	12-14	RB	22

Specification and schedule of quantities. Hedging (Planted in staggered row @ 300mm centres)  
554m

Botanic Name	Common Name	Height (cm)	Age	Root	Percentage	Quantity
<i>Crataegus monogyna</i>	Common Hawthorn	60-80	1+1	BR	75	2770
<i>Prunus spinosa</i>	Blackthorn	60-80	1+1	BR	25	923

Specification and schedule of quantities. Woodland Thicket Mix. 3026 sq m

Botanic Name	Common Name	Height (cm)	Ctr (L)	Age	Root	Breaks	Percentage	Quantity
<i>Acer campestre</i>	Field maple	125-150	-	2x	B	3	8	242
<i>Alnus glutinosa</i>	Common Alder	60-80	-	1+1	B	n/a	10	303
<i>Corylus avellana</i>	Hazel	60-80	-	1+2	B	3	12	363
<i>Crataegus monogyna</i>	Hawthorn	60-80	-	1+1	B	n/a	20	605
<i>Ilex aquifolium</i>	Holly	60-80	3	-	C	n/a	5	151
<i>Malus sylvestris</i>	Crab Apple	60-80	-	1+1	B	n/a	5	151
<i>Prunus avium</i>	Wild cherry	60-80	-	1+1	B	n/a	10	303
<i>Prunus spinosa</i>	Blackthorn	60-80	-	1+1	B	2	10	303
<i>Fagus sylvatica</i>	Beech	60-80	-	1+2	B	n/a	5	151
<i>Quercus robur</i>	Pedunculate Oak	60-80	-	1+2	B	n/a	15	454

