
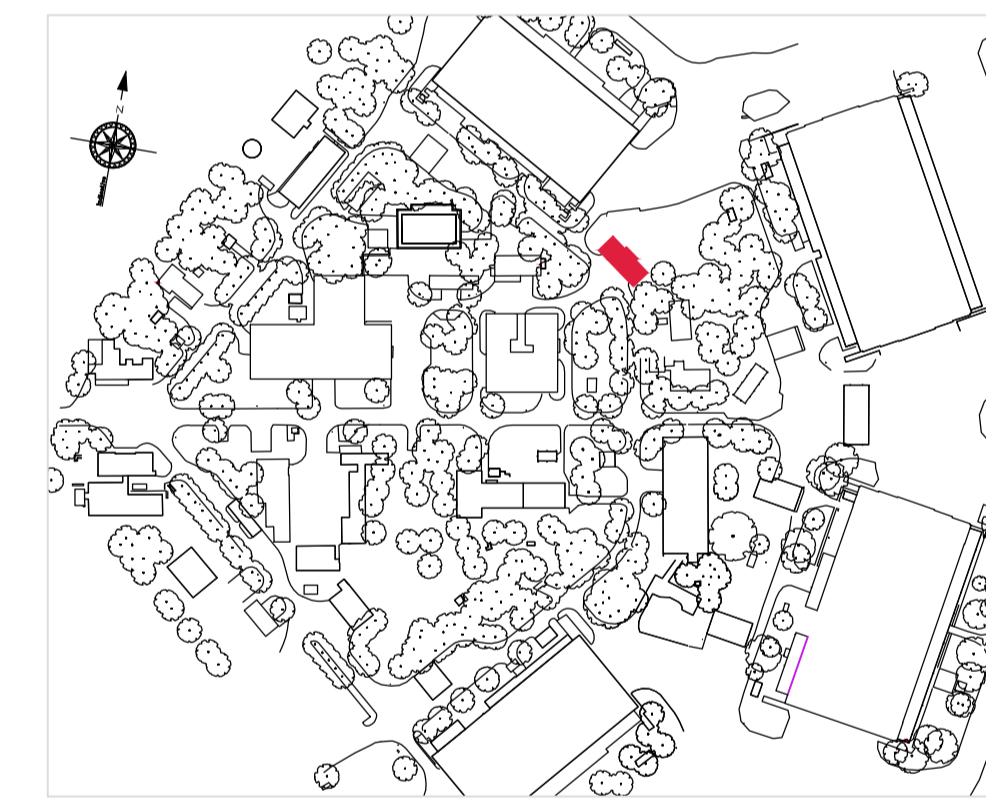
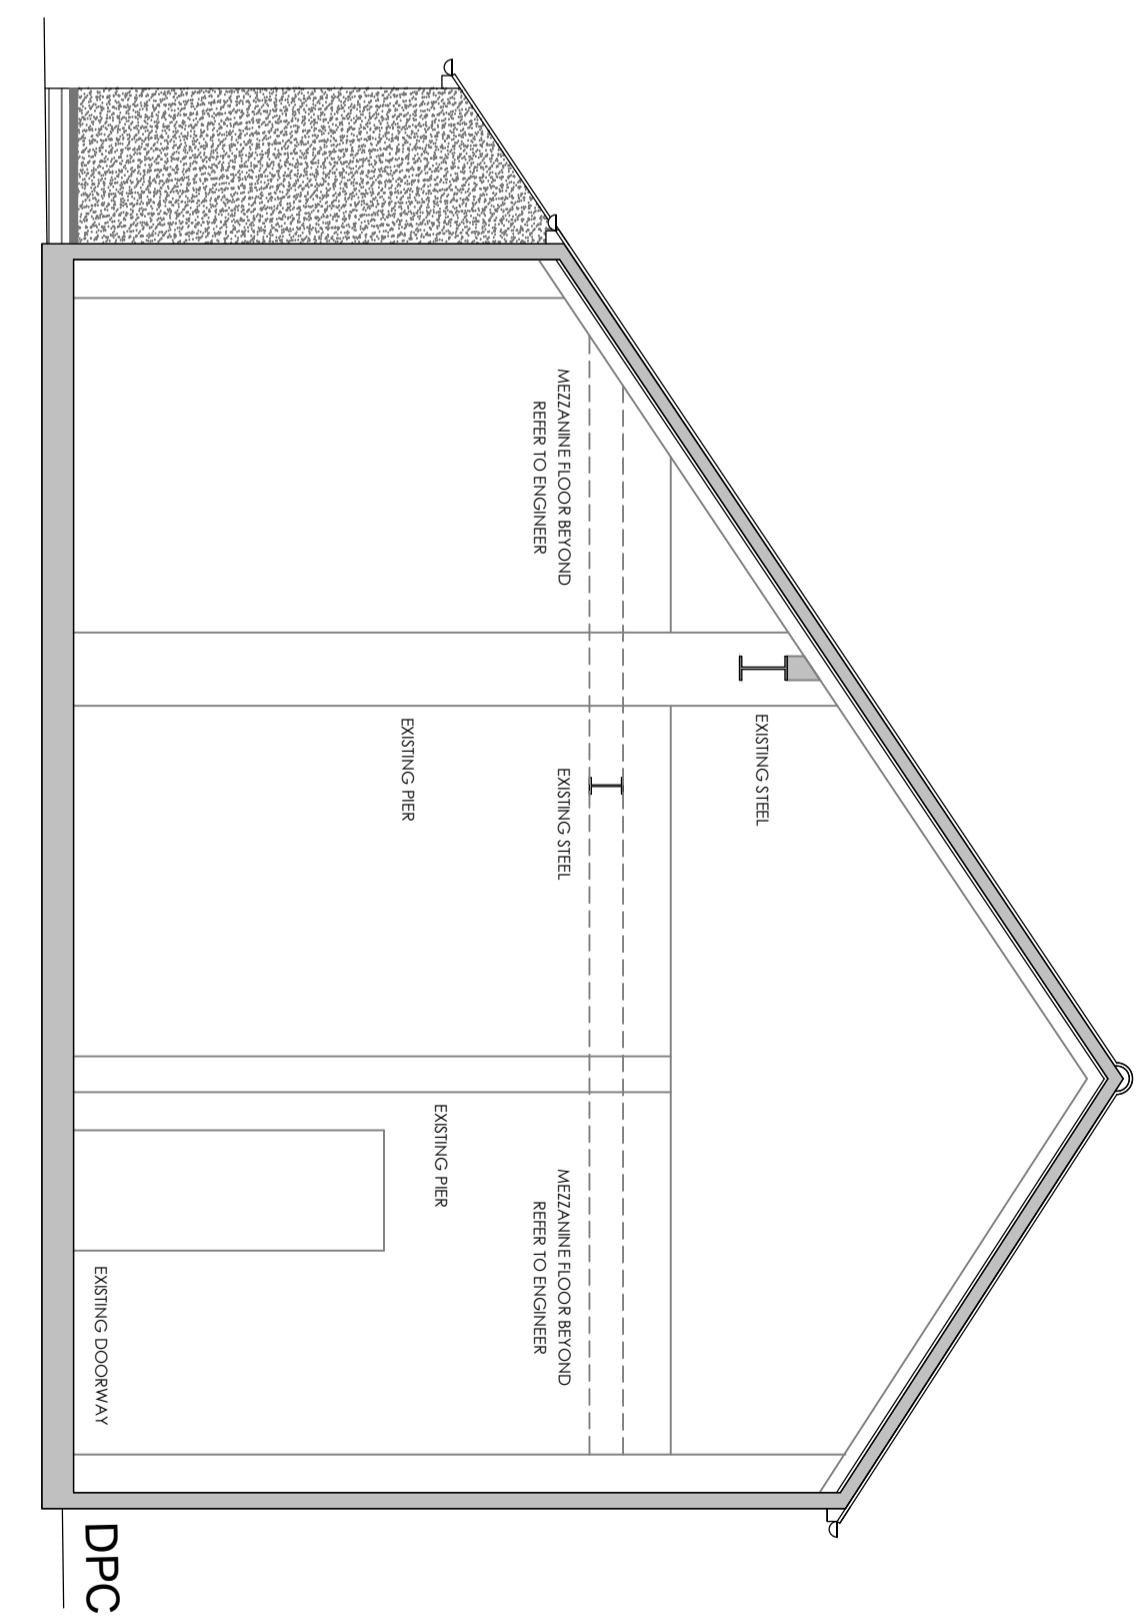


rev	date	initials	revision	checked
A	27/11/13	AJ	PRELIMINARY ISSUE FOR COMMENT	<input type="checkbox"/>
B	12/12/13	AJ	GARAGE NOTE OMITTED	<input type="checkbox"/>
C	08/01/14	AJ	DRY LINING OMITTED FROM WORKSHOP	<input type="checkbox"/>
D	20/01/14	AJ	TITLE REVISIONS	<input type="checkbox"/>
E	19/02/14	AJ	SECTIONS ADDED	<input type="checkbox"/>
F	05/03/14	AJ	Ladder & mezzanine floor omitted	<input type="checkbox"/>

Construction

BUILDING 102 ENGINE TEST HOUSE

Refer to Structural Engineer for structural repairs & remediation works, especially in regards to single skin 1/2 brick walls & damaged roof structure

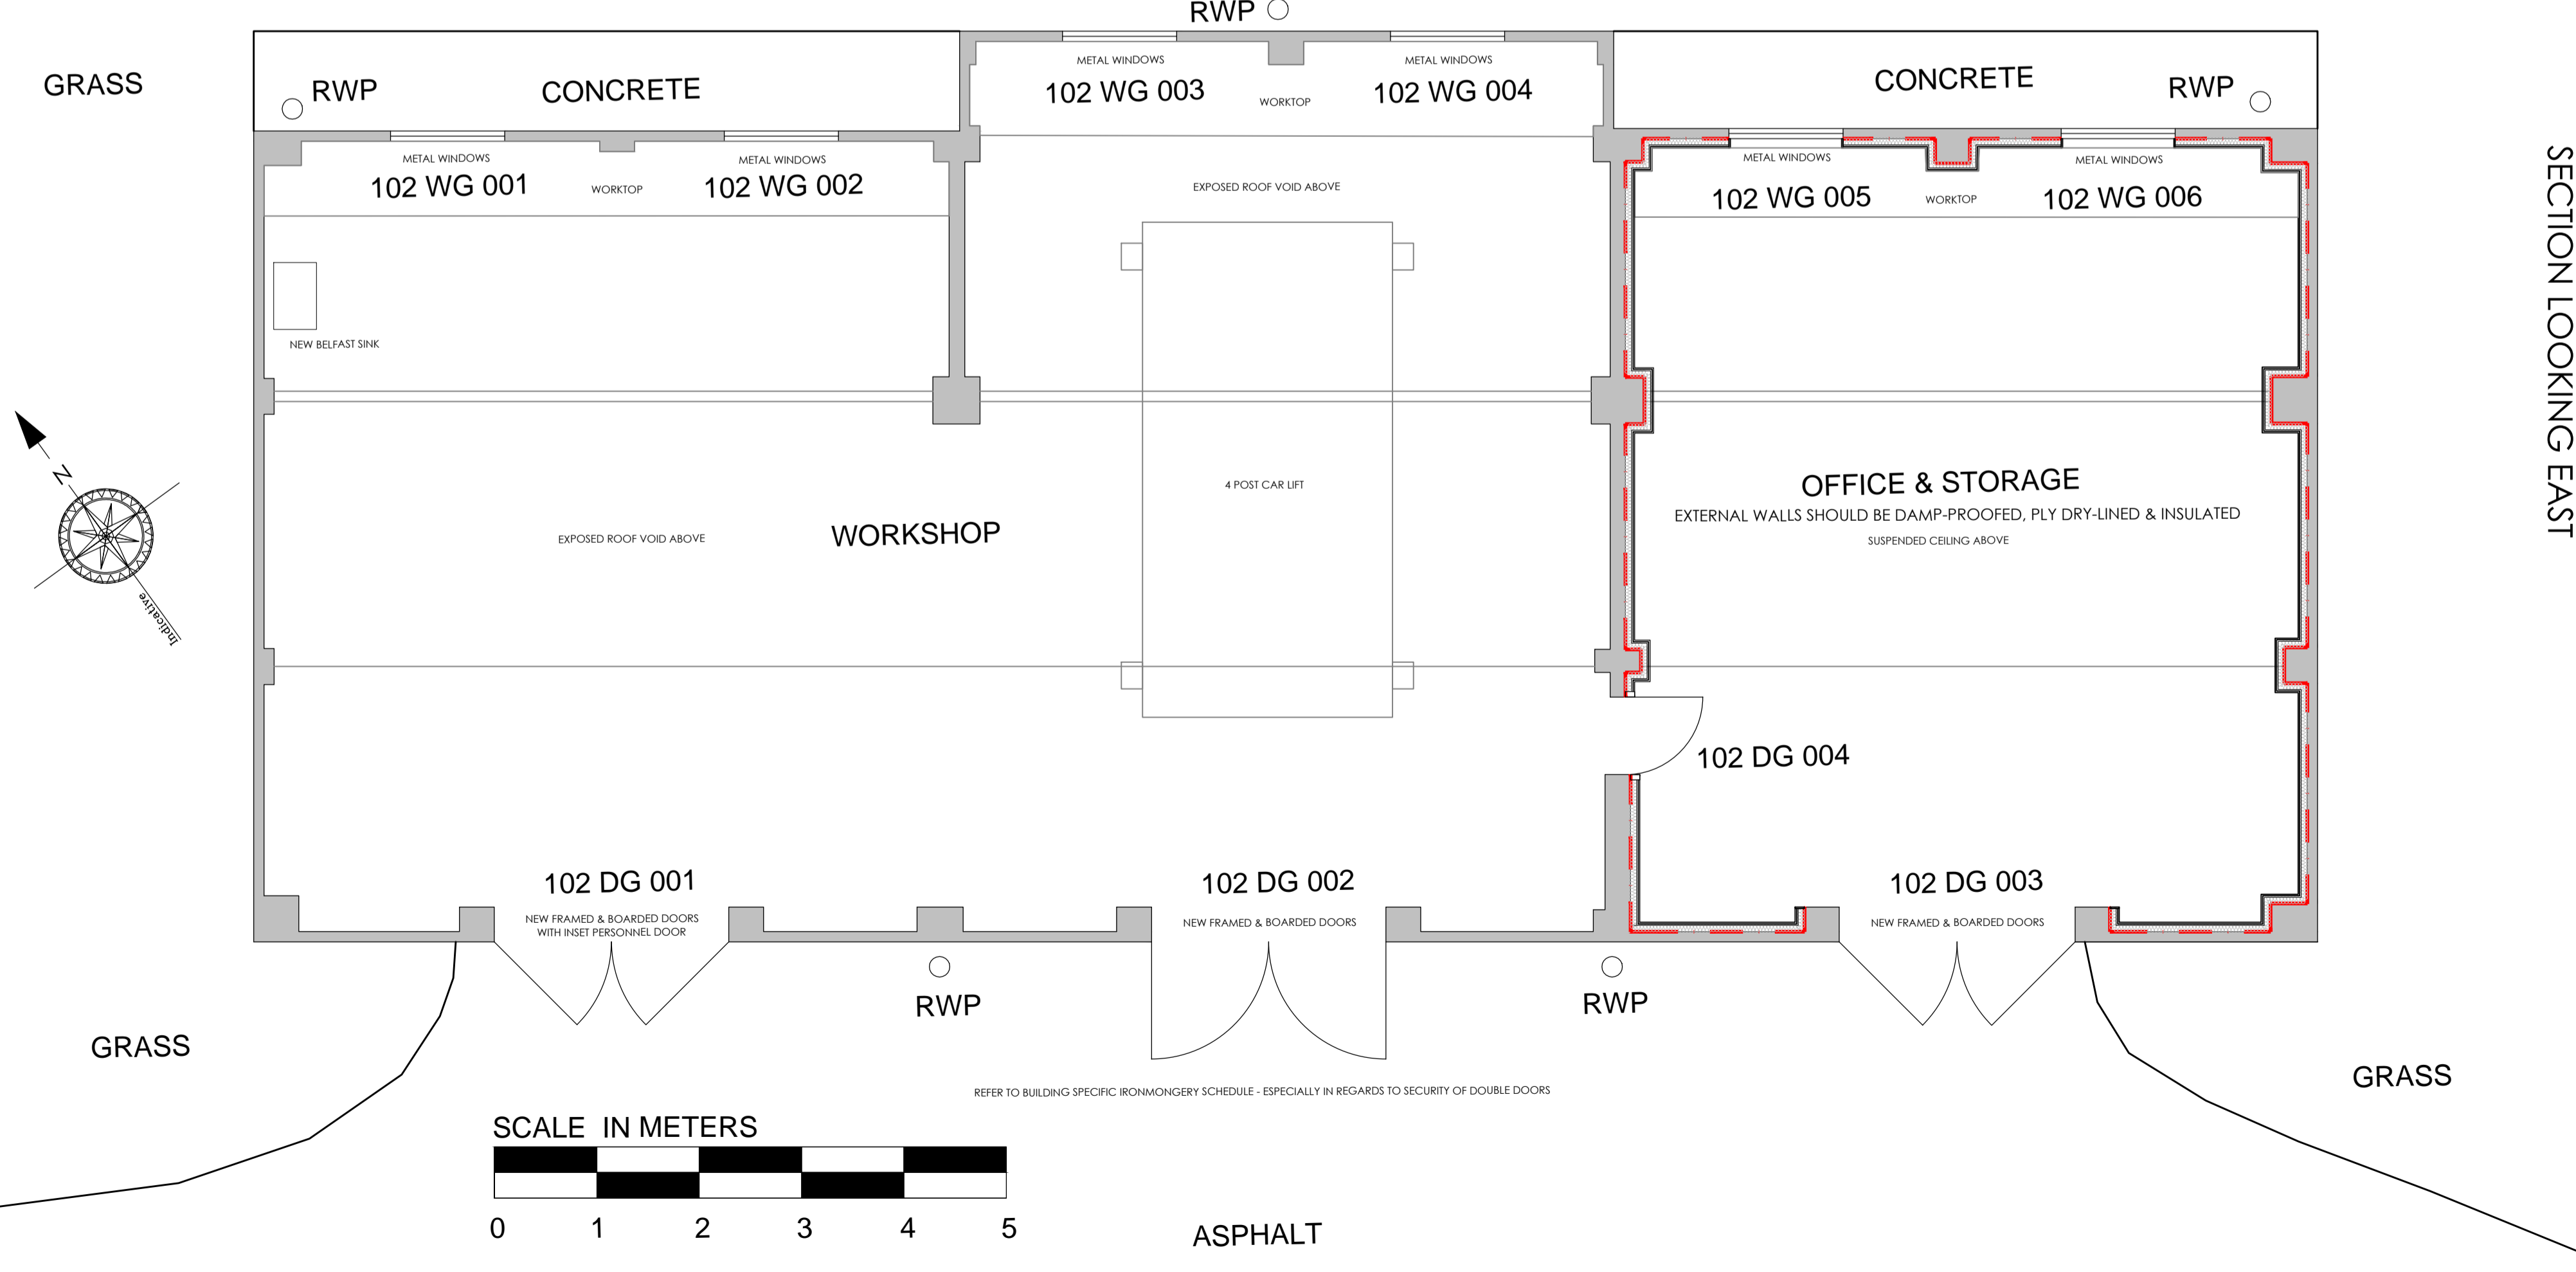

This drawing is copyright. All rights described in Chapter IV of the Copyright, Design and Patents Act 1988 have generally been observed. All dimensions to be checked on site. Do not scale. Any discrepancy between the drawing and other information to be resolved to GFA. The drawing shall design build only.

Client
Bicester Heritage

Project
Bicester Heritage

Building 102

Title
BUILDING 102
EXISTING & PROPOSED PLANS

Drawing No	Rev	Drawn	Date	Scale
12068 /102(GA)01 F	AM	06/11/2013	1:100	@A3

GAUNT FRANCIS
Architects

12068111 F & C 01/14
12068111 Rev 1: GA 06/11/13 1:100 @A3
GFA ref