




Plot 1 Plot 20 Plot 21 Plot 22 Plot 23 Plot 24 Plot 25 Plot 26



Plot 1 Plot 2 Plot 3 Plots 4-5 Plot 6 Plot 7 Plot 8 Plot 9



Plot 12a Plot 14 Plot 15-17 Plot 18 Plot 19

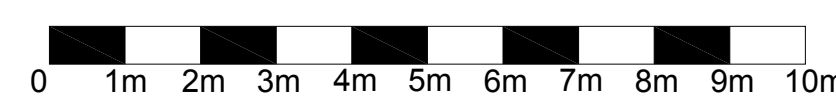

Rev	Date	Description



BANNER HOMES LIMITED
 Riverside House, Holford Lane, Woodburn Green
 High Wycombe, Buckinghamshire, HP10 0TJ
 Tel: 01494 530010 Fax: 01494 530011
 DX: 123610 Woodburn Green E-mail: info@banner-homes.co.uk

Project
 Clifton Road
 Deddington

Drawing title

Street Scene

Scale 1:100 @ A0	Dwg No. PL/060114/20
Date 05.02.14	Rev
Drawn N.Millin	B