




PROP WEST ELEVATION 1:100




PROP SOUTH ELEVATION 1:100



PROP EAST ELEVATION 1:100

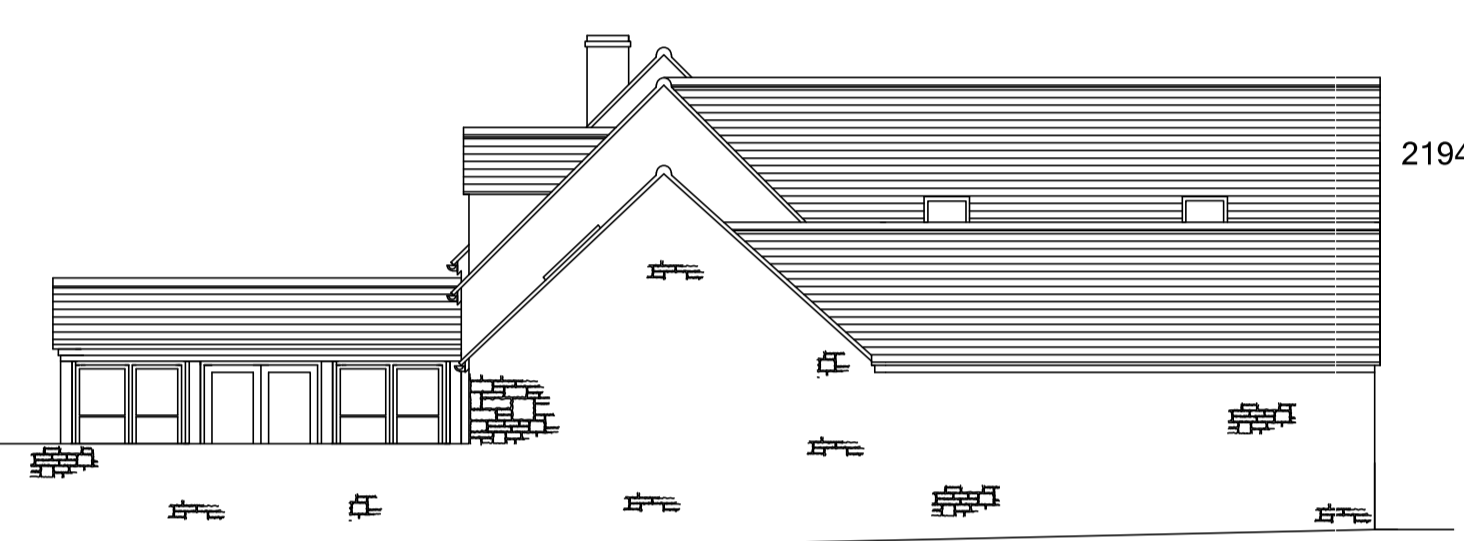


PROP NORTH ELEVATION 1:100

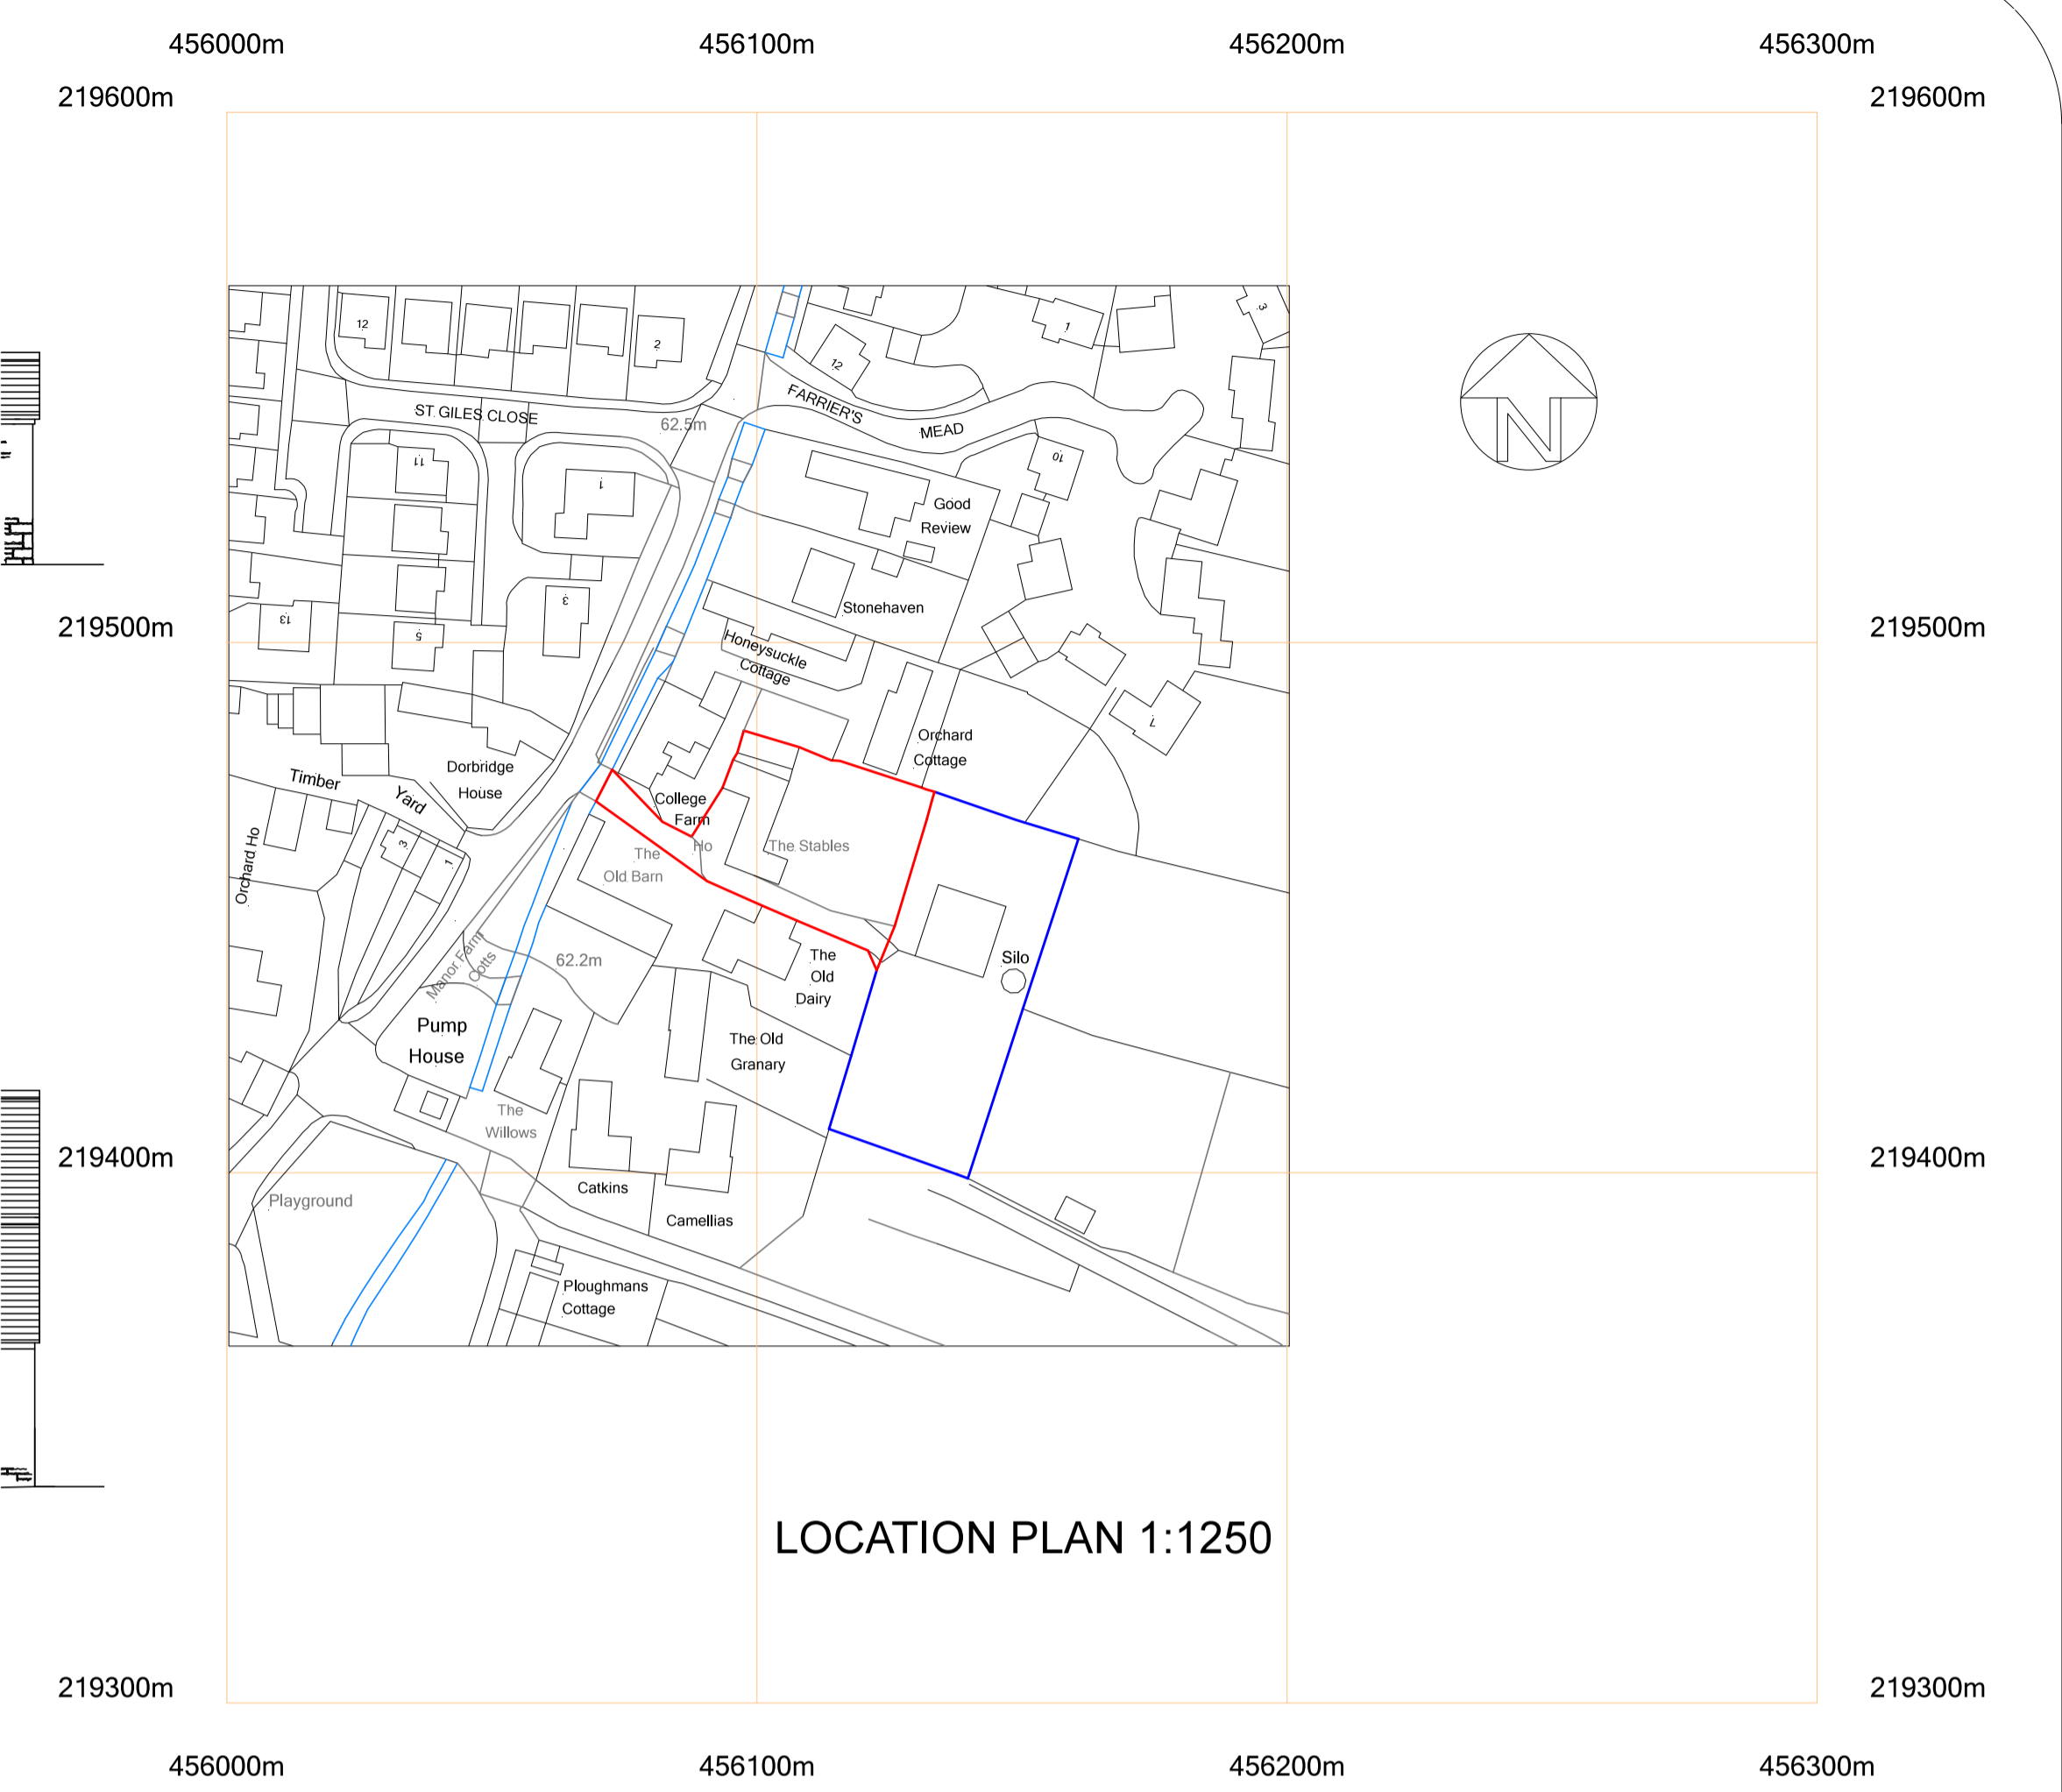

LOCATION PLAN 1:1250

©Crown Copyright. All rights reserved. Licence no. 100019980

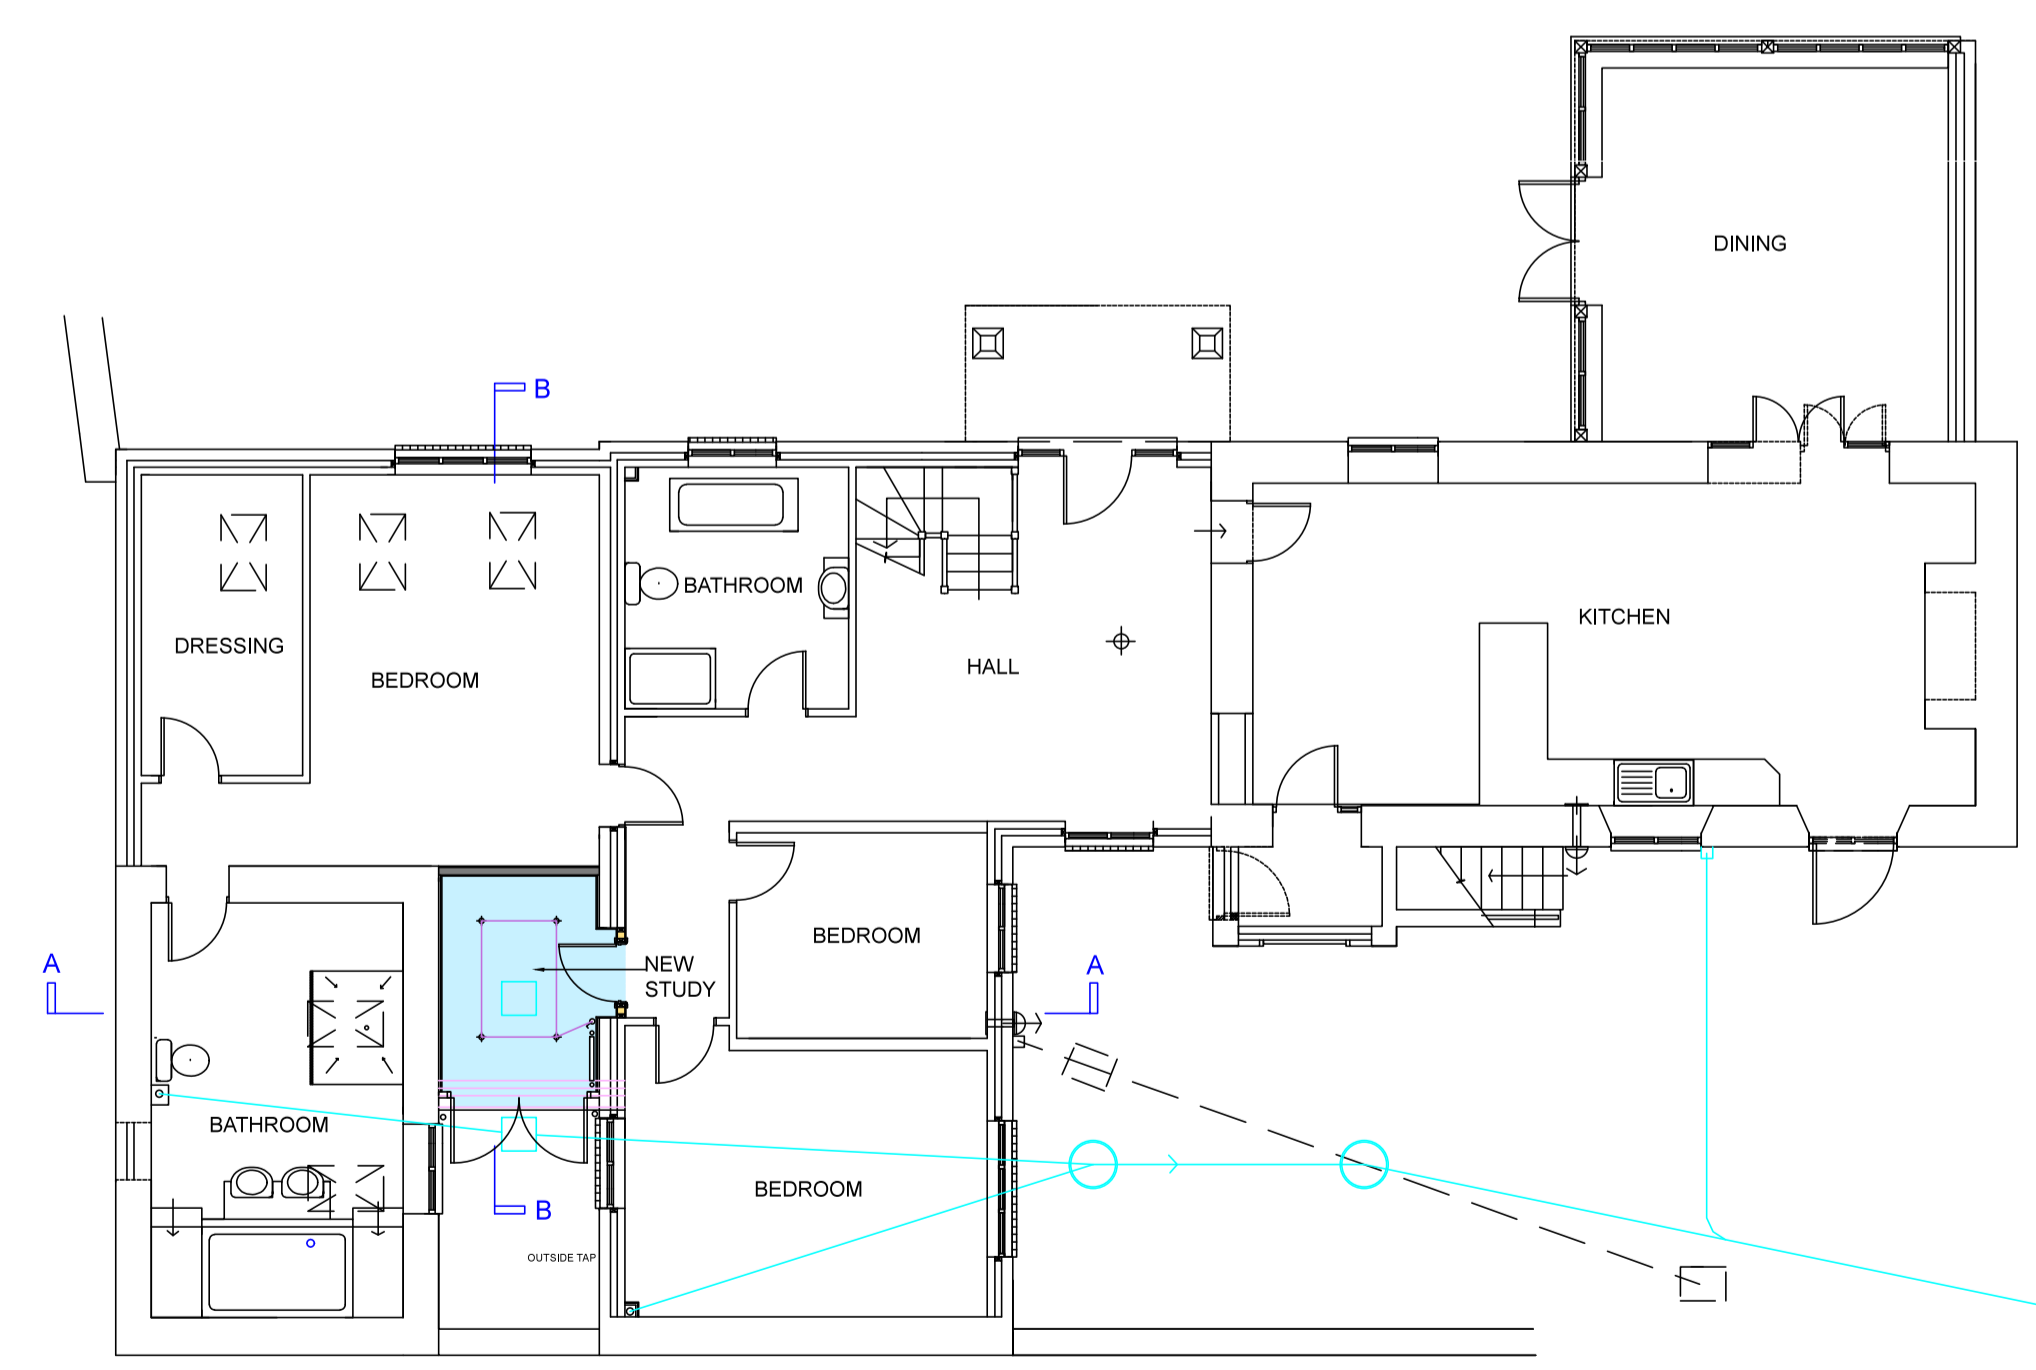

PROPOSED GROUND FLOOR 1:100



PROPOSED SITE PLAN 1:200

General Notes		
No.	Revision/Issue	Date

Richard Court Designs
 27 Old Gloucester Street
 London
 WC1N 3AX
 Tel: 0844 870 0159
 E-mail: richardcourtdesigns@gmail.com

Project Name and Address
MR & MRS LEWIS
THE STABLES
WENDLEBURY

Project	812	Sheet	02
Date	7.5.15		
Scale	As shown @ A1		