



IMPORTANT
 THE COPYRIGHTS TO THE DESIGN ON THIS DRAWING REMAINS THE PROPERTY OF THE ARCHITECTS. THE CONTRACTOR, SUB-CONTRACTORS AND SUPPLIERS MUST VERIFY ALL DIMENSIONS, LEVELS, FINISH HEIGHTS, STEPS & OPENINGS ON SITE, BEFORE COMMENCING SHOP DRAWINGS AND/OR THE FULL REQUIREMENTS OF MUNICIPAL AND/OR OTHER LOCAL AUTHORITIES MUST BE ADHERED TO.

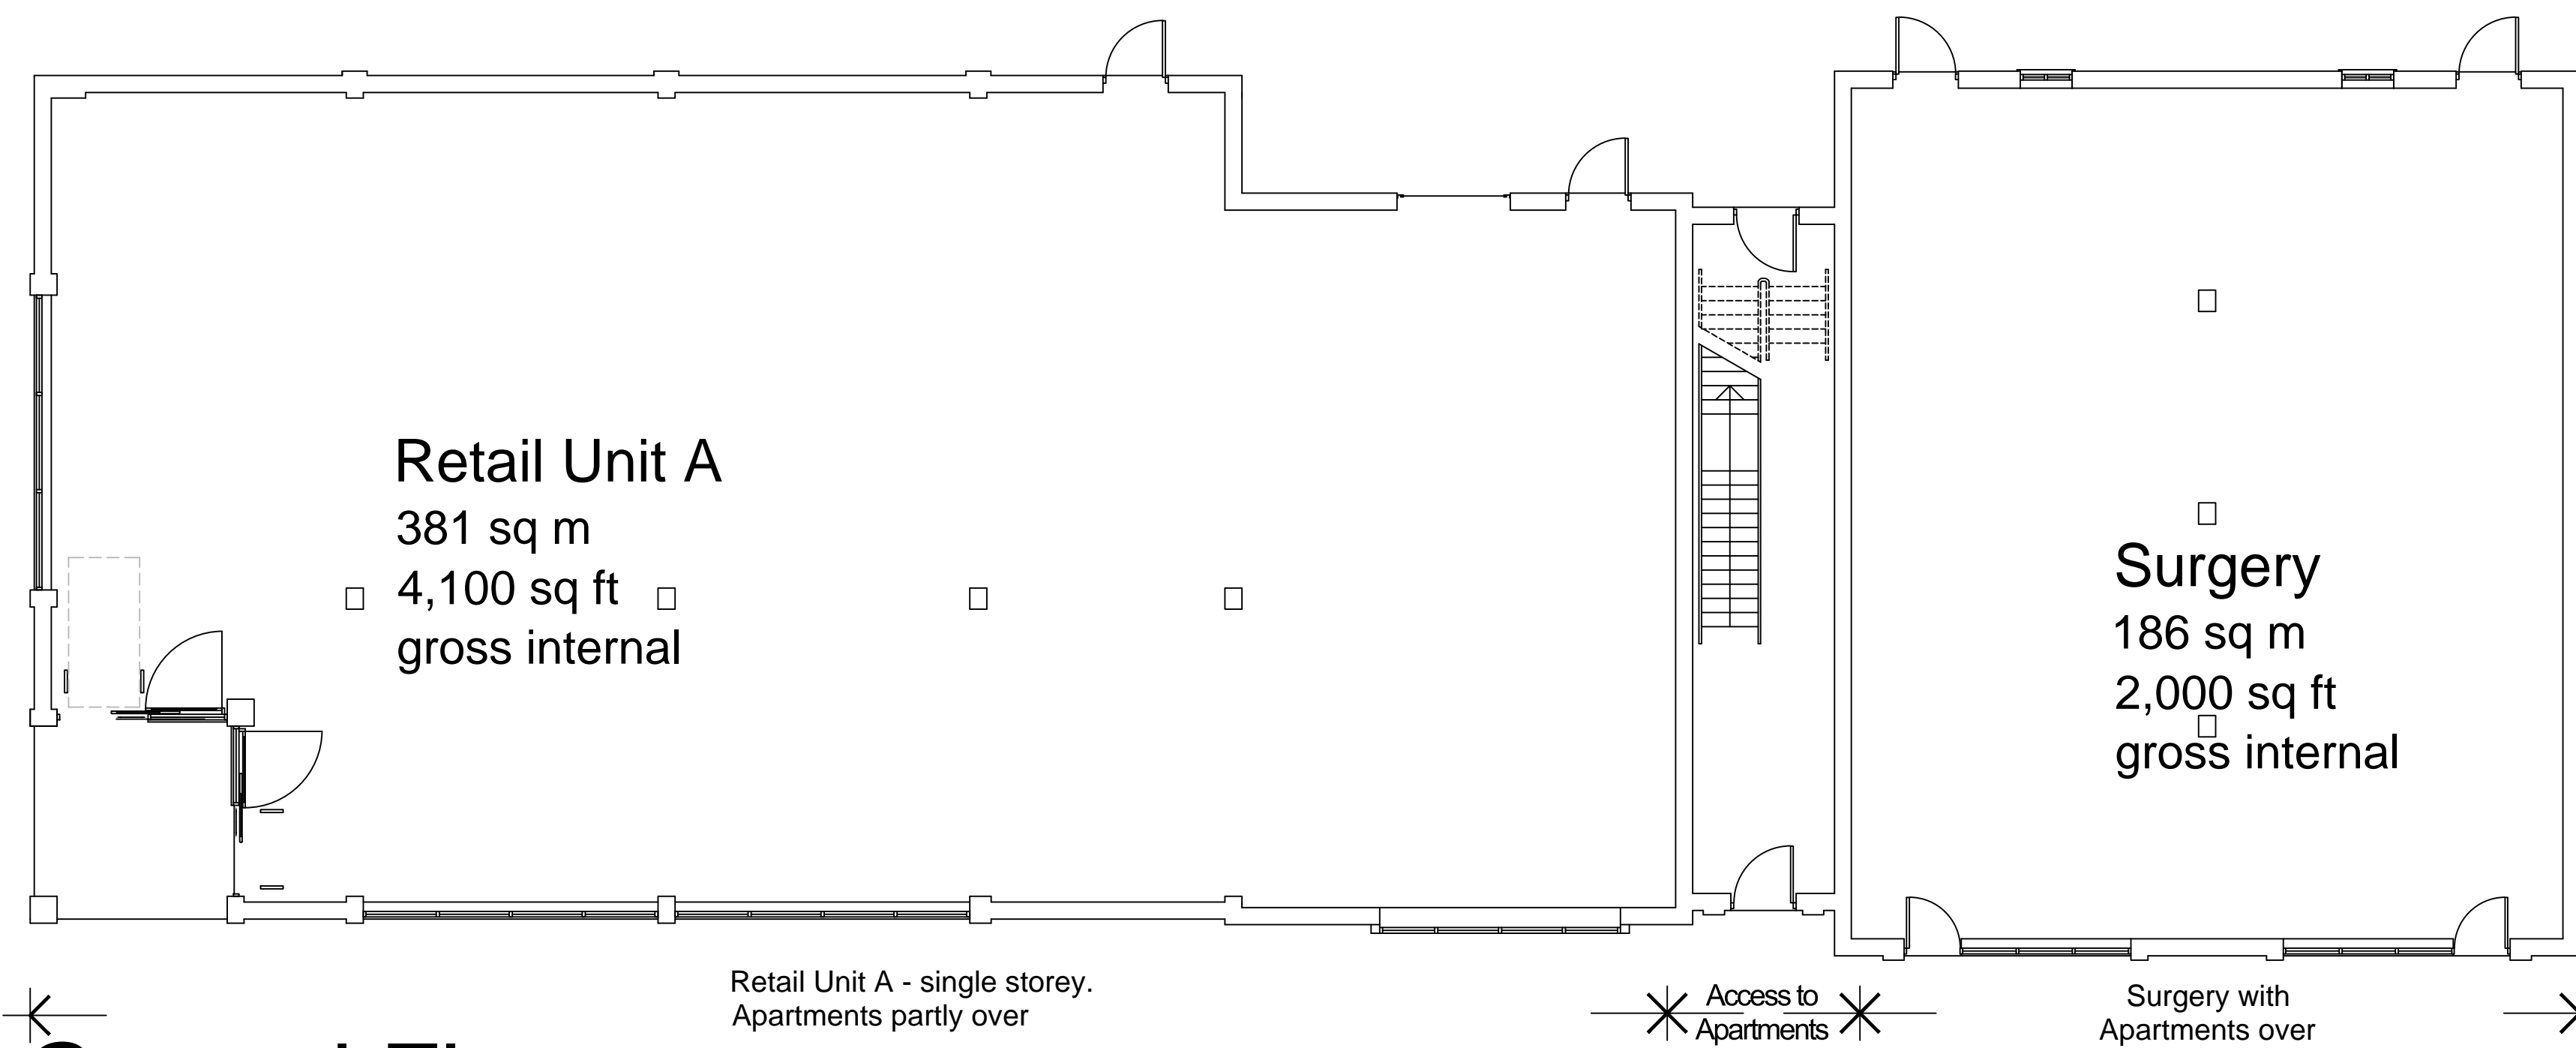

Note:
 Internal layouts are schematic and subject to all Statutory Regulations and Approvals.

Ground Floor

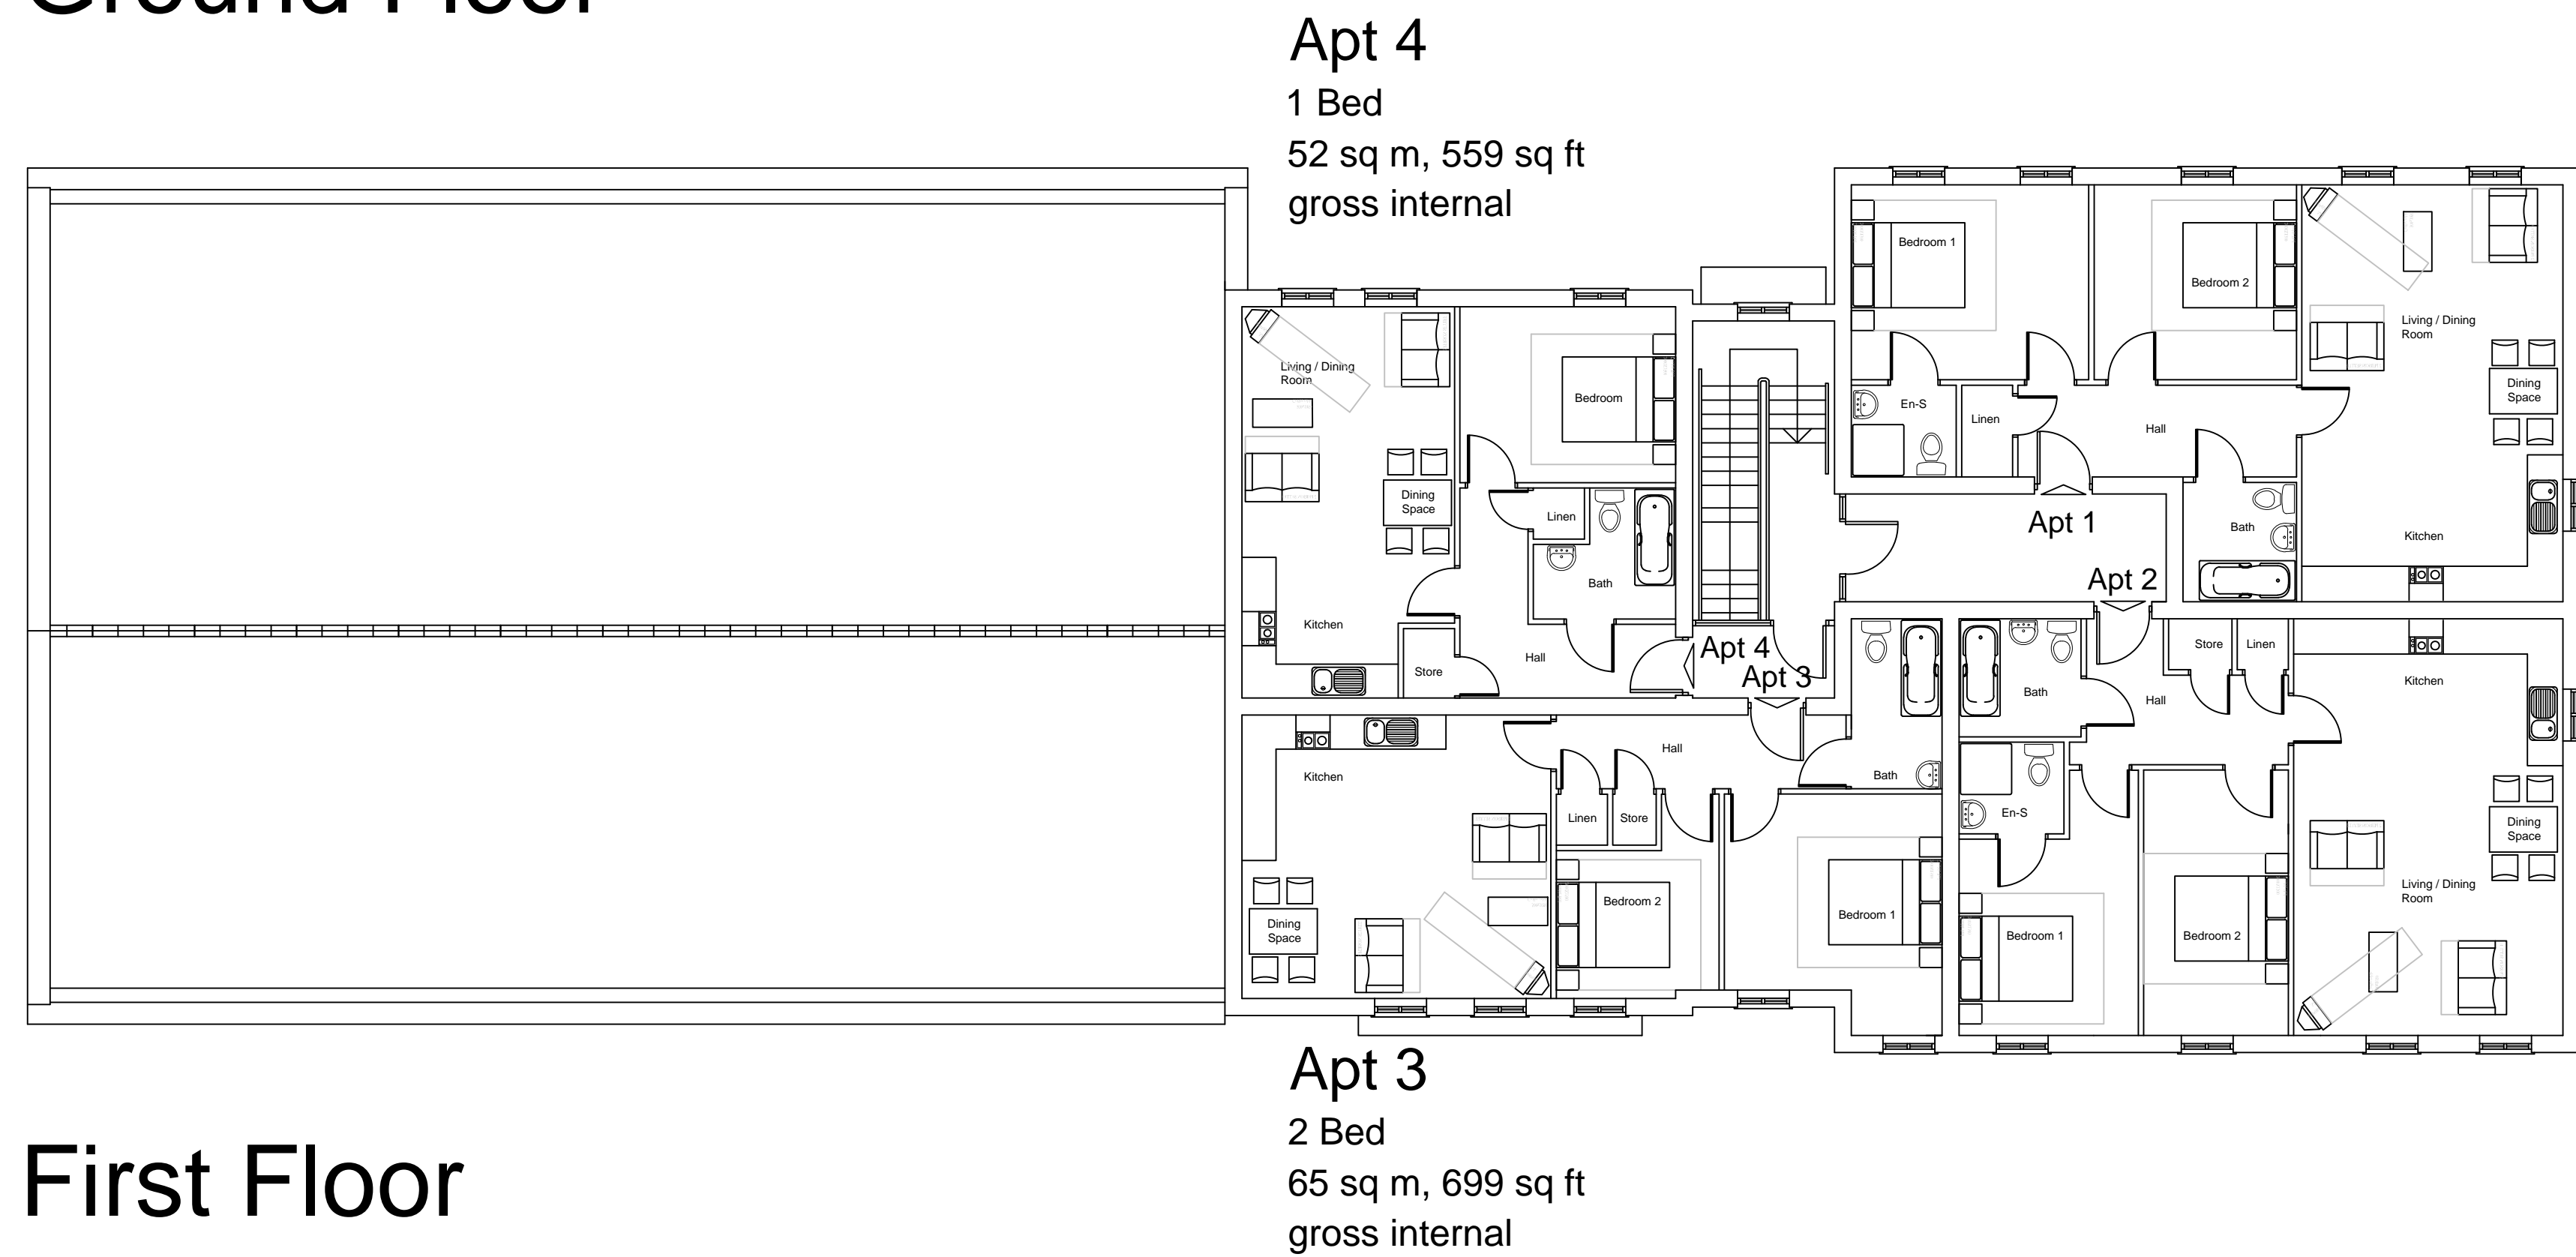

First Floor

A: 03Oct14: Graphical adjustments.
 B: 02Feb15: 4no. apartments provided. Retail Unit B and Access Stair front wall stepped behind Unit A and Surgery.
 C: 27Feb15: Retail Unit A+B combined. Floor layouts and elevations altered to suit.
 D: 26Apr15: Retail Unit roof lowered and shop front form altered. 'Step' added to roof line.
 E: 17June15: Foot print altered. Site Plan altered.
 F: 10July15: Surgery shop front and rear elevation amended.
 G: 10July15: Surgery shop front and rear elevation amended.
 H: 18Aug15: Line types updated. Brickwork altered to stone.

Rev.	Date	Revision

ABACUS
 CHARTERED ARCHITECTS LLP
 25 VICTORIA ST
 HOCKLEY
 BIRMINGHAM B1 3PE
 TEL. 0121 608 3700 FAX. 0121 608 3003
 e-mail : email@abacusarchitects.co.uk

Development
Longford Park
 Apartments over Surgery and Retail Units

Title
Sketch Scheme:
 Ground and First Floor Plans

Scale	1:100 @ A1 size
Date	Sept' 2014
Drawn	RJJ

Org. no	1419	400	Rev	H
---------	------	-----	-----	---