
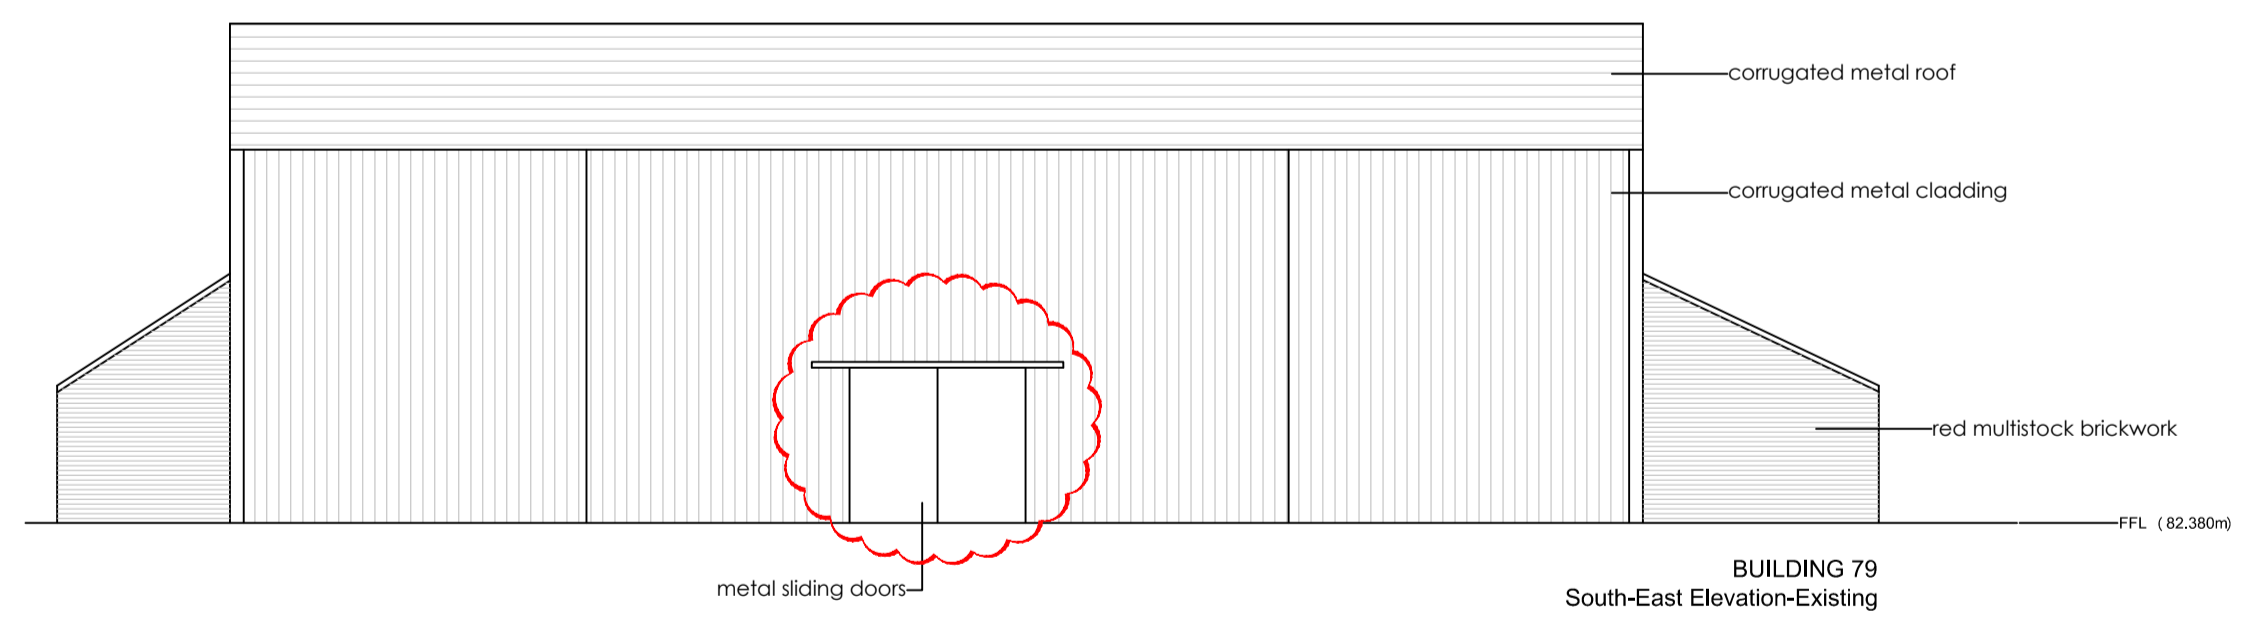


Note: location of rooflights and rwp tbc

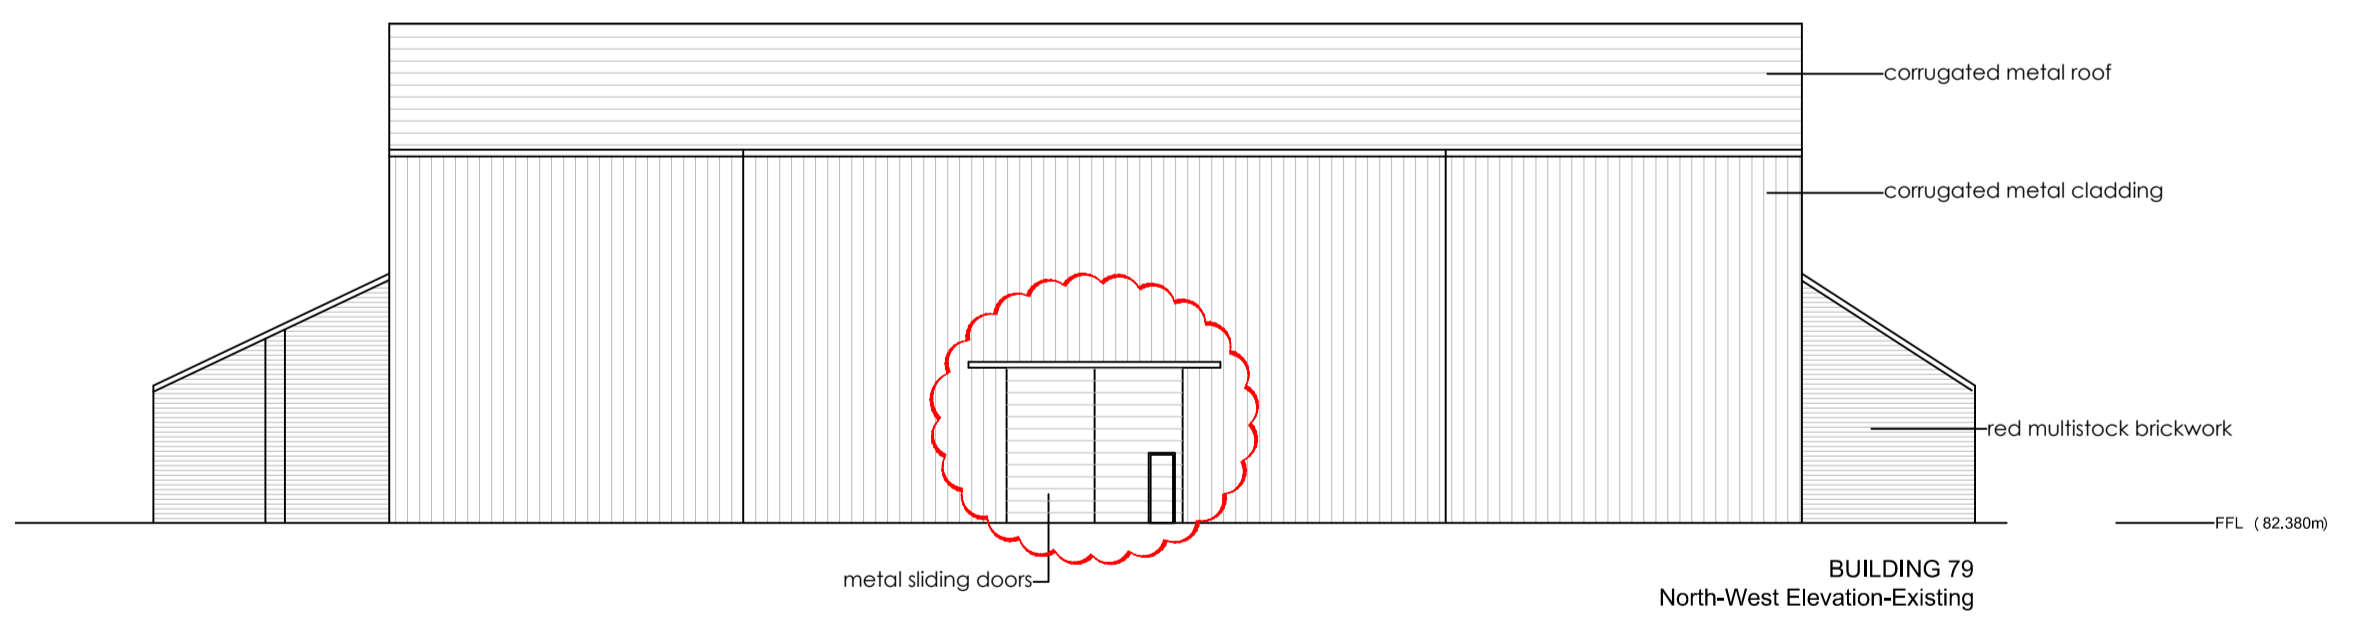

This drawing's copyright. All rights described in Chapter IV of the Copyright, Designs and Patents Act 1988 have generally been assigned. All drawings are the property of GAFT FRANCIS ARCHITECTS. No responsibility is accepted for any errors or omissions or for any loss or damage, however caused, in reliance on this drawing and/or other information or documents referred to herein.

Client
Bicester Heritage

Project
Bicester Heritage

Title
Existing Elevations

Drawing No	Rev	Drawn	Date	Scale
12068 /79 PL 402	A	SC	24/07/2015	1:100 @A1