

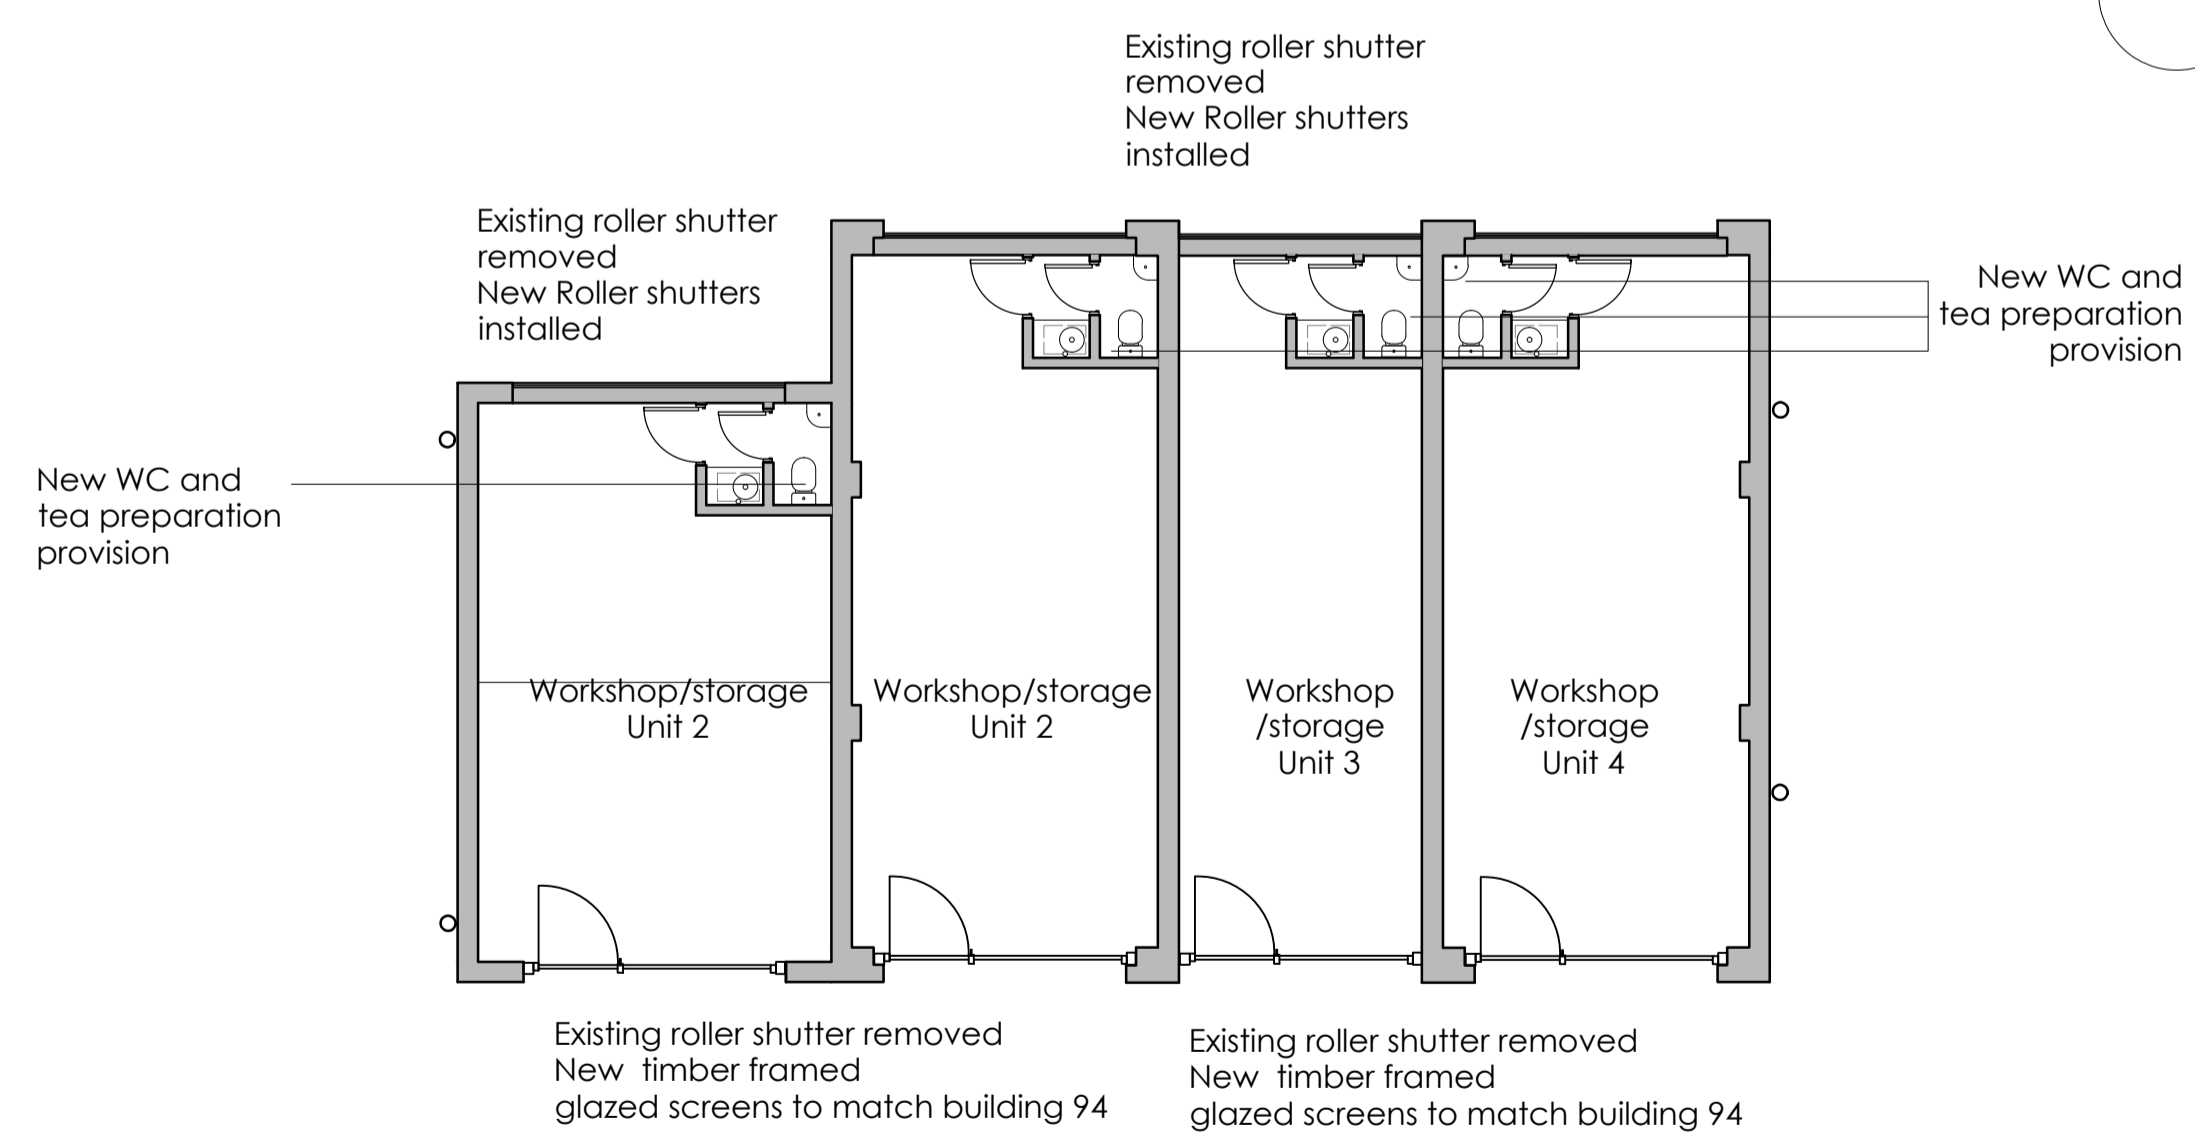


BUILDING 118
Existing Plan

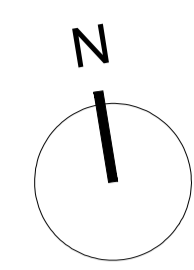

BUILDING 118
Proposed Plan

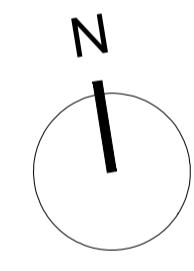

This drawing is copyright. All rights reserved in Chapter IV of the Copyright, Designs and Patents Act 1988 have generally been reserved. All drawings are the property of the architect. The architect is not responsible for any discrepancy between the drawing and the construction of the building.

Client
Bicester Heritage

Project
Bicester Heritage

Title
**Building 118
Existing and Proposed plans
Planning**

Drawing No	Rev	Drawn	Date	Scale
12068 /118 PL300 A	SC		08/05/2015	1/100 @A1

GAUNT FRANCIS
Architects

London & Cardiff
1 Cavendish Place | London W1G 0DF | T: 020 7629 3993 | W: Gaunfrancis.co.uk
GFA ref: Data\jobnumber\dwg\drawingname

Existing and Proposed Plans