


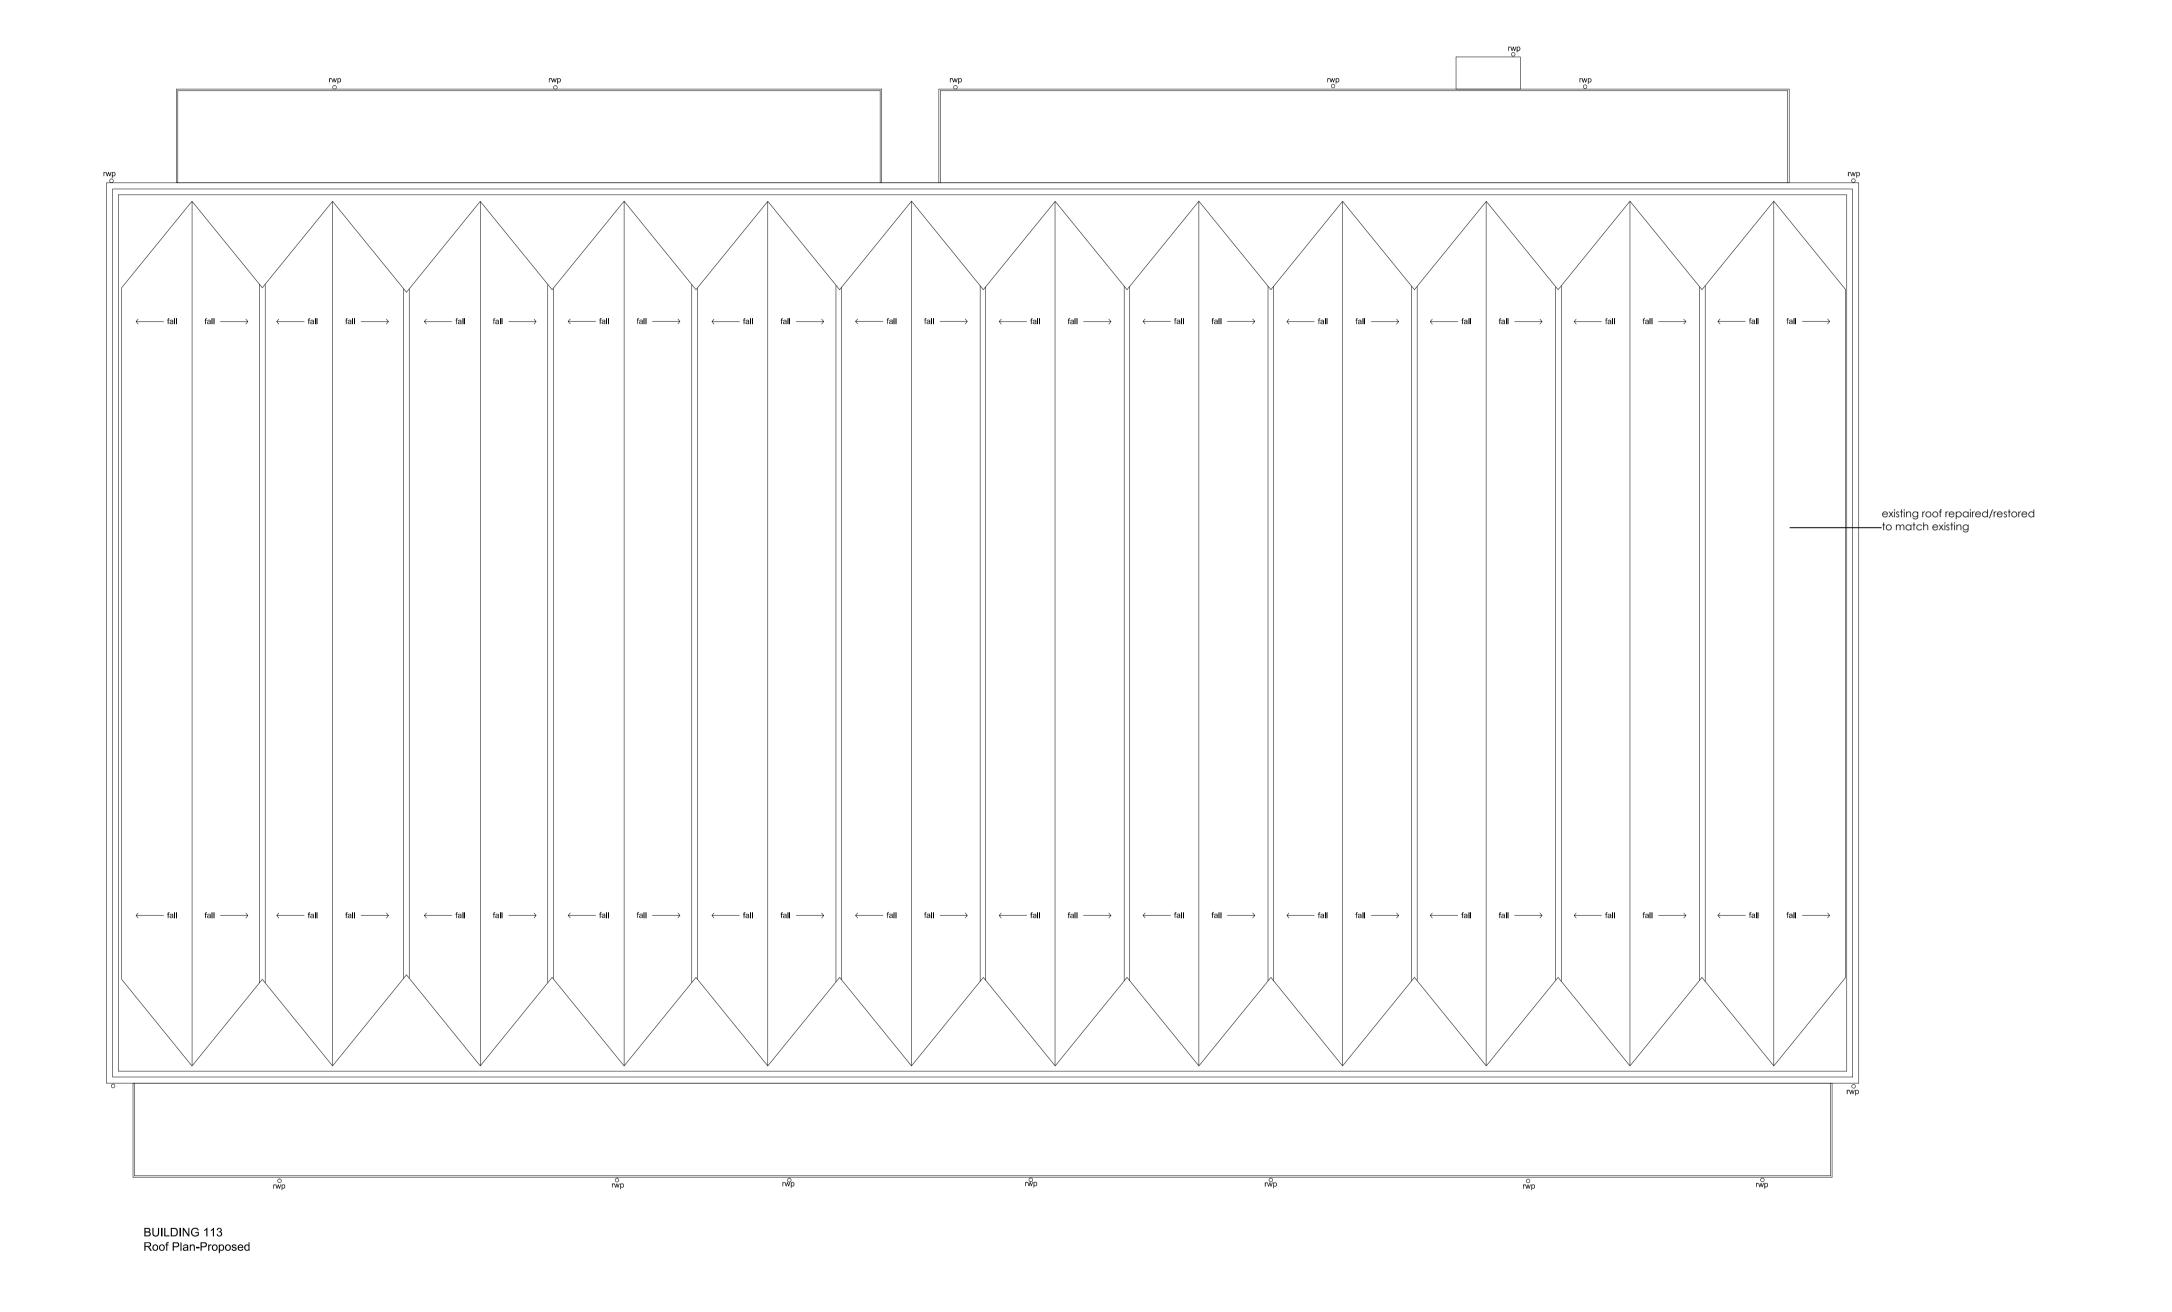

Preliminary



Bicester Heritage

Bicester Heritage

Proposed Roof Plan Building 113

12068 /113 PL405 \* SC 5/08/2015 1:200 @ A1

**GAUNT FRANCIS** 

31 Southampton Row | London WC1B 5HJ | T: 020 7629 3993 | W: GauntFrancis.co.uk