

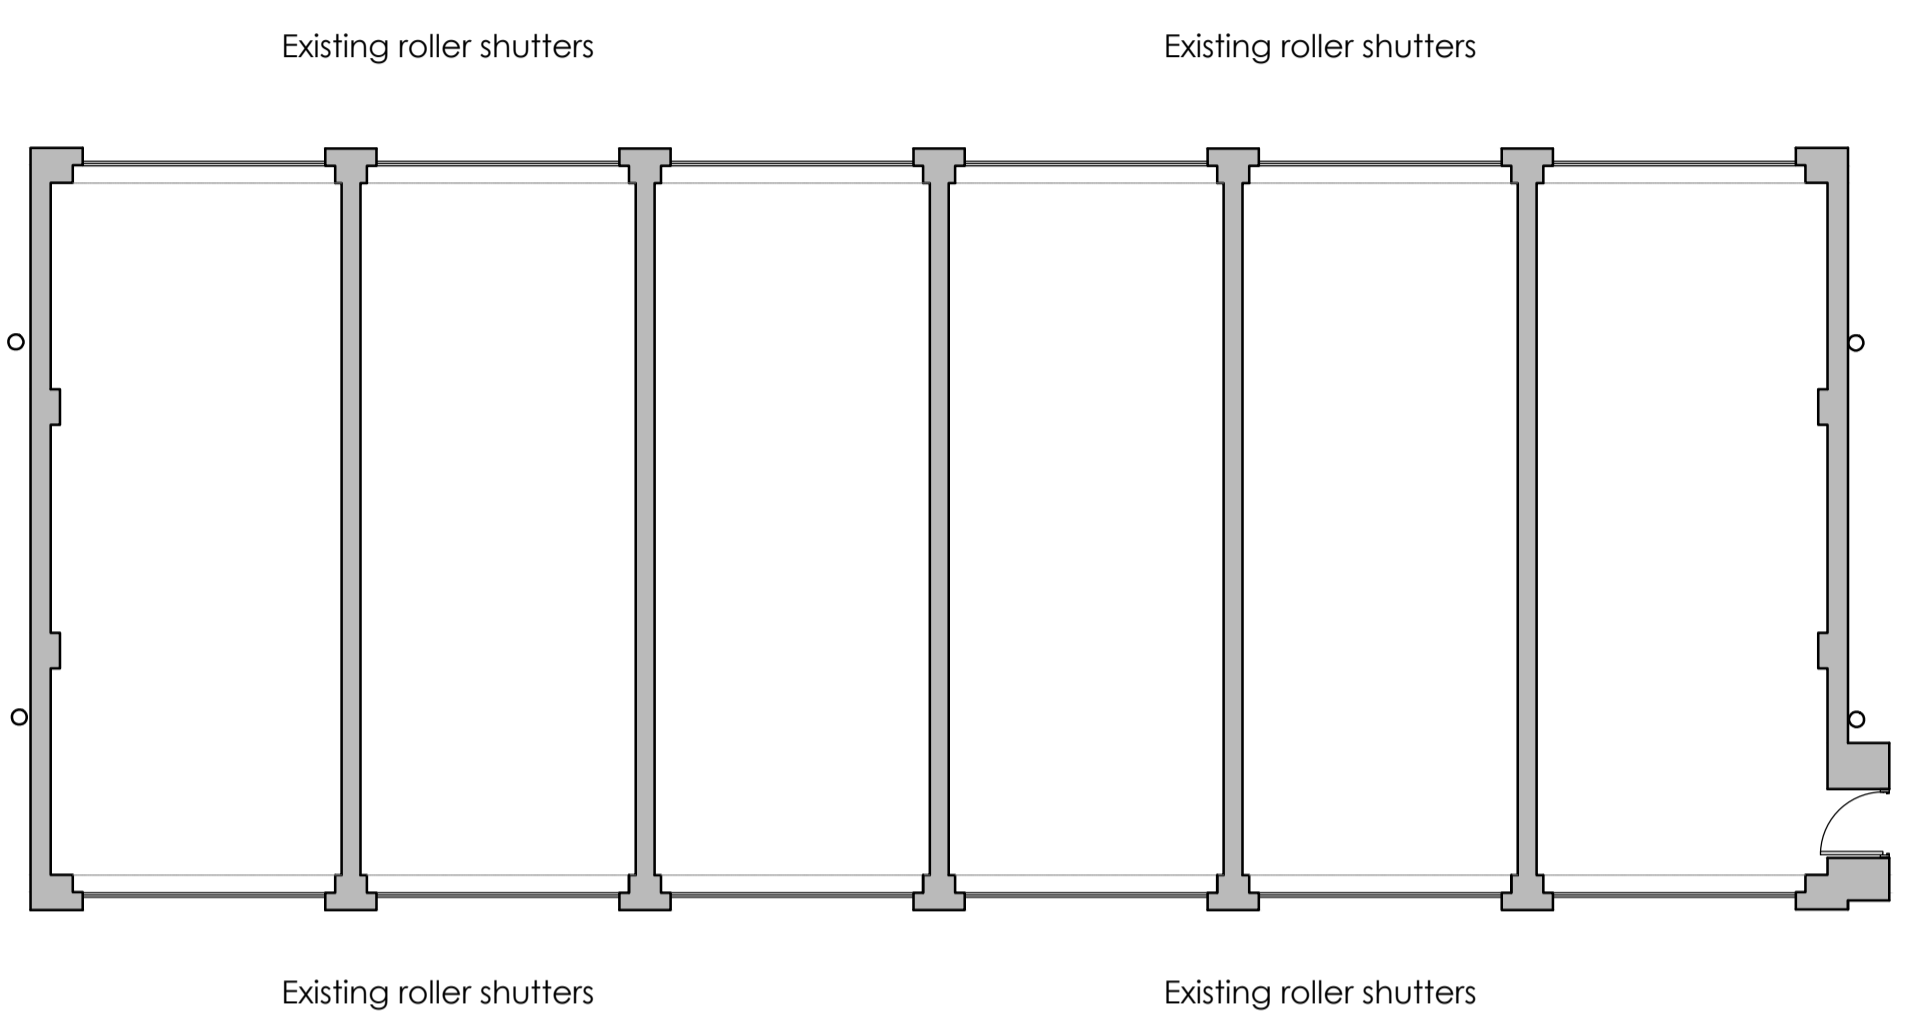
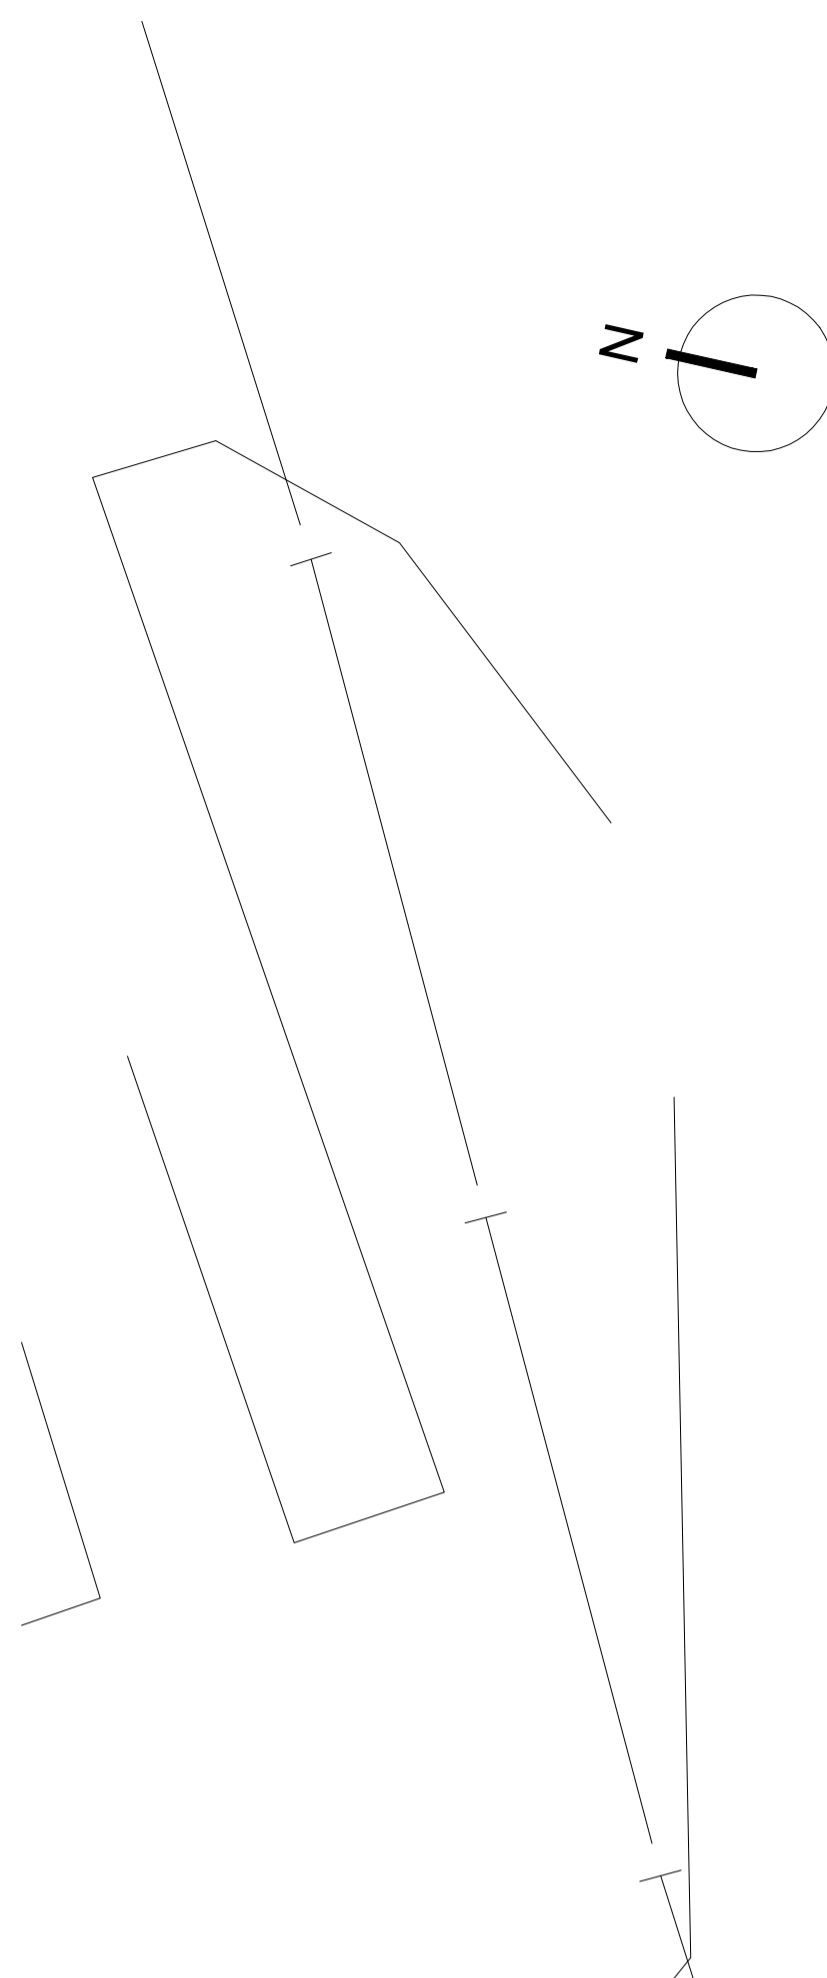




rev	date	initials	revision	checked
A	08/09/2014	SC	GLAZED SCREENS ADDED	AF
B	02/02/2017	SC	GLAZED SCREENS ADDED	AF

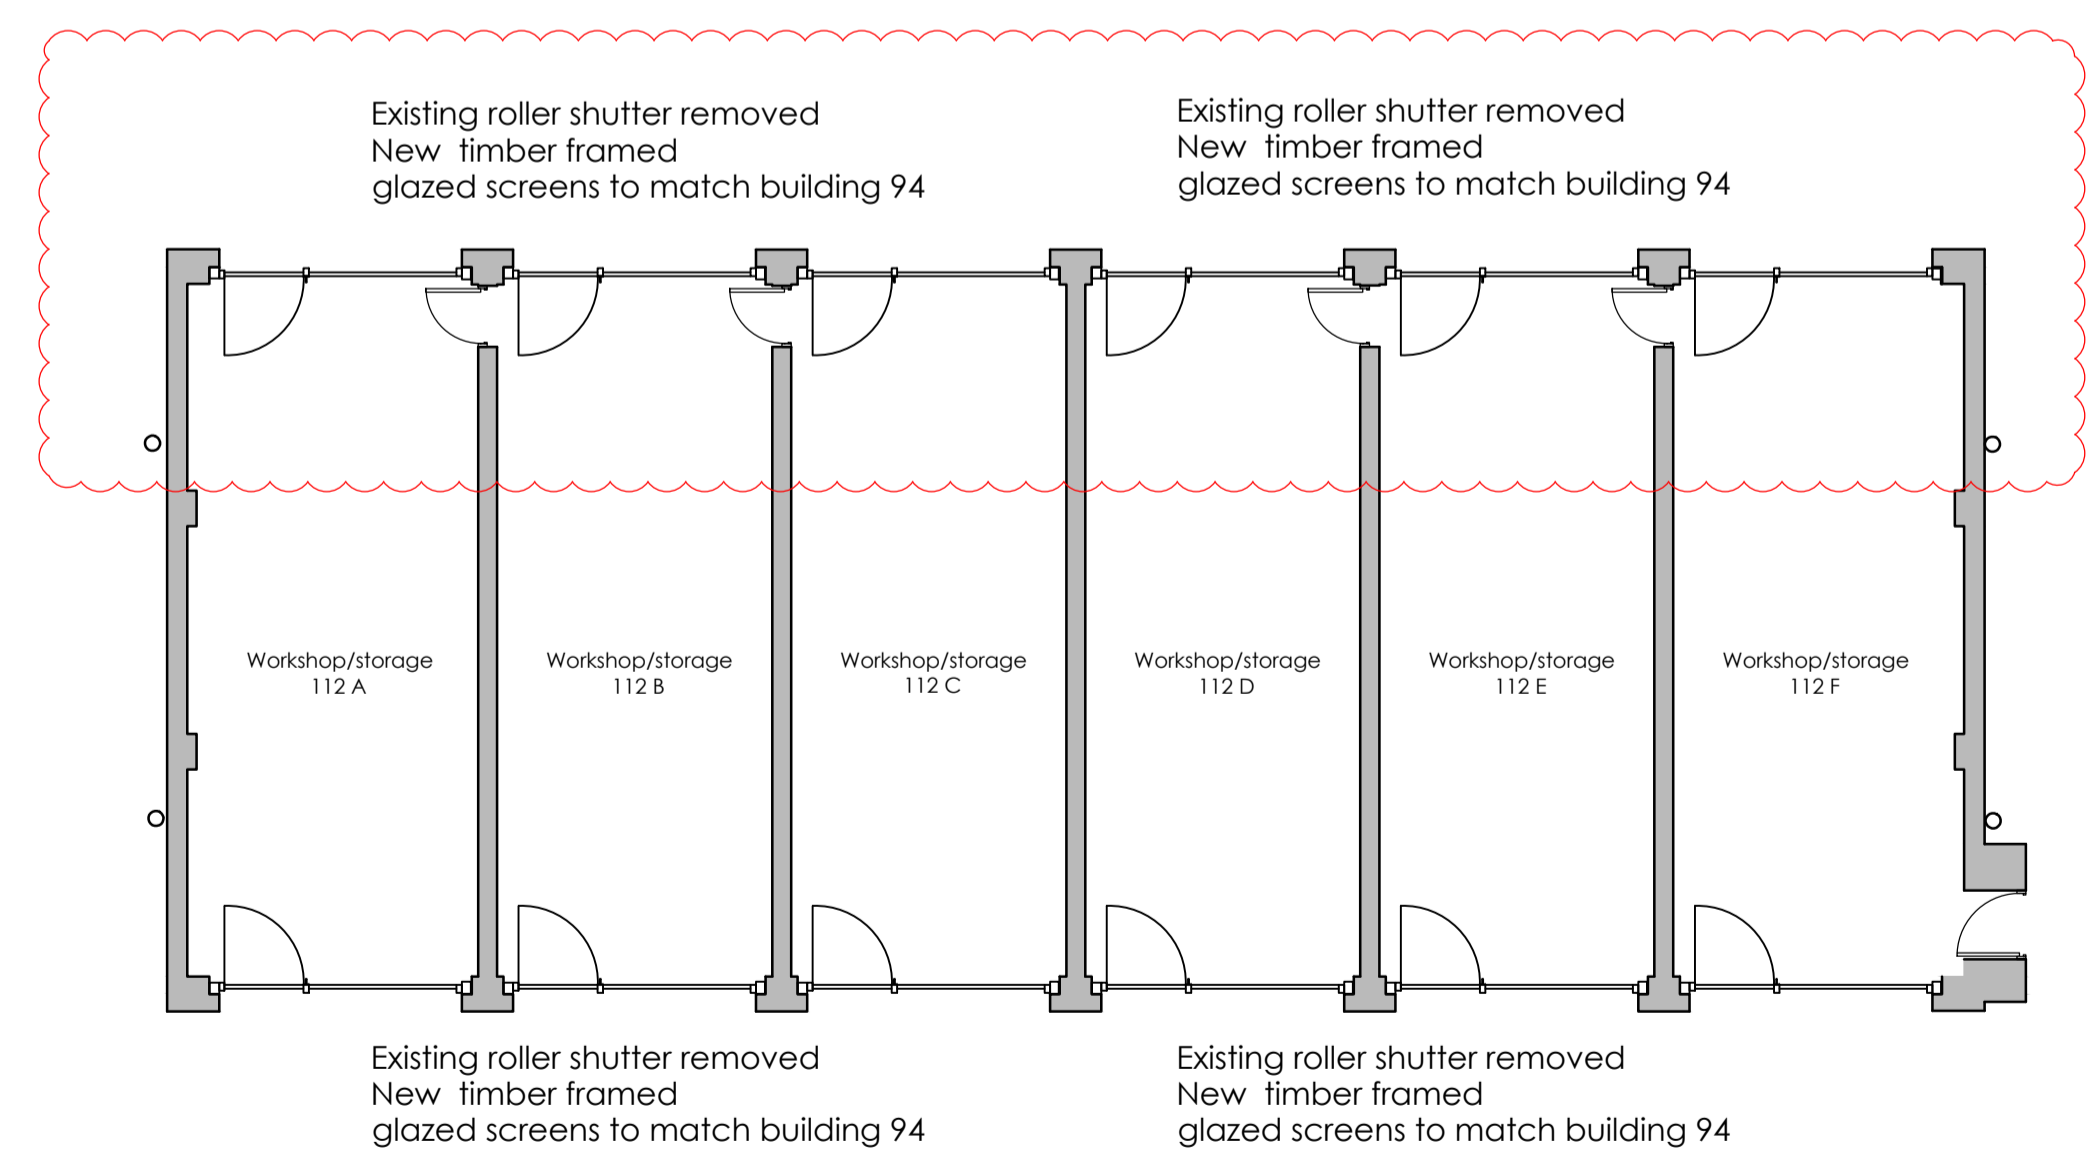

**BUILDING 112**  
Existing Plan

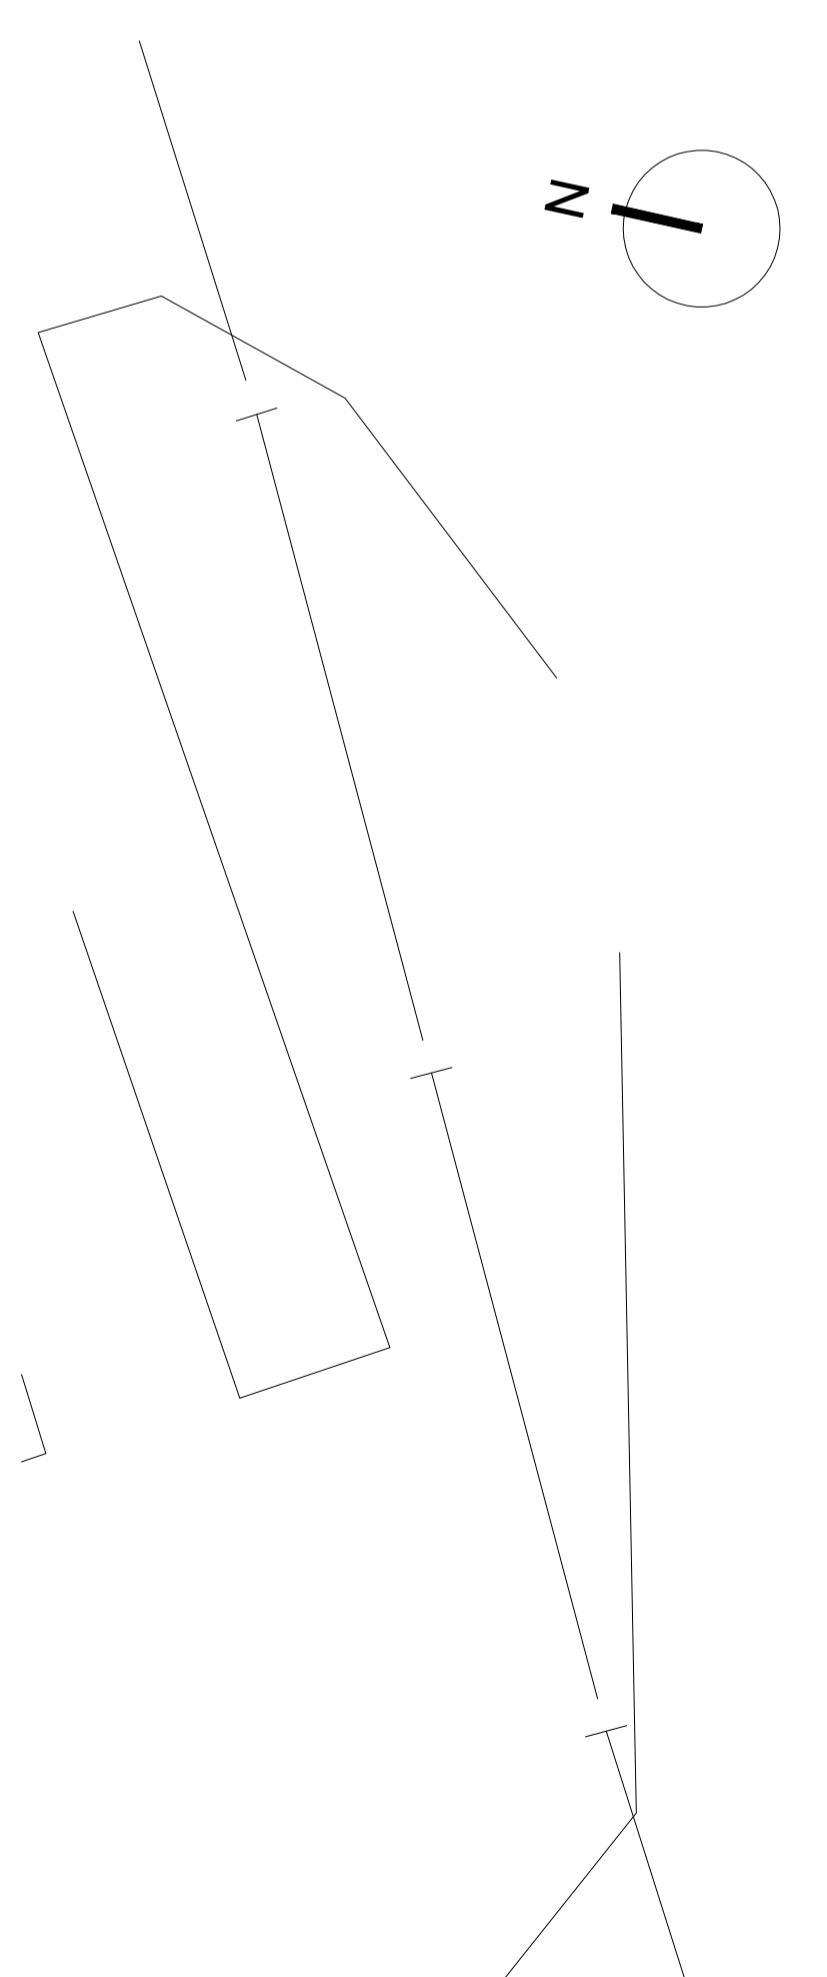

**BUILDING 112**  
Proposed Plan

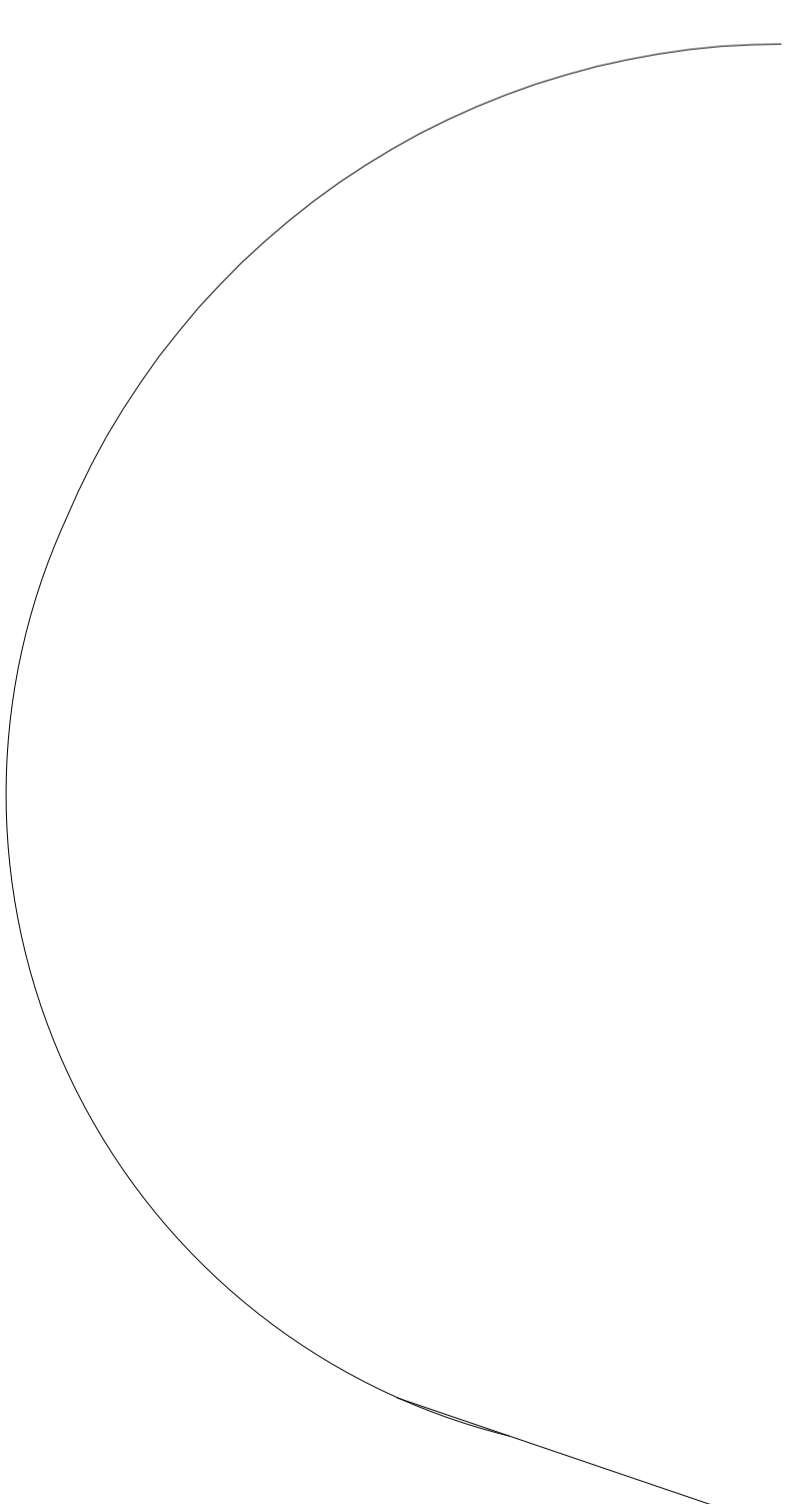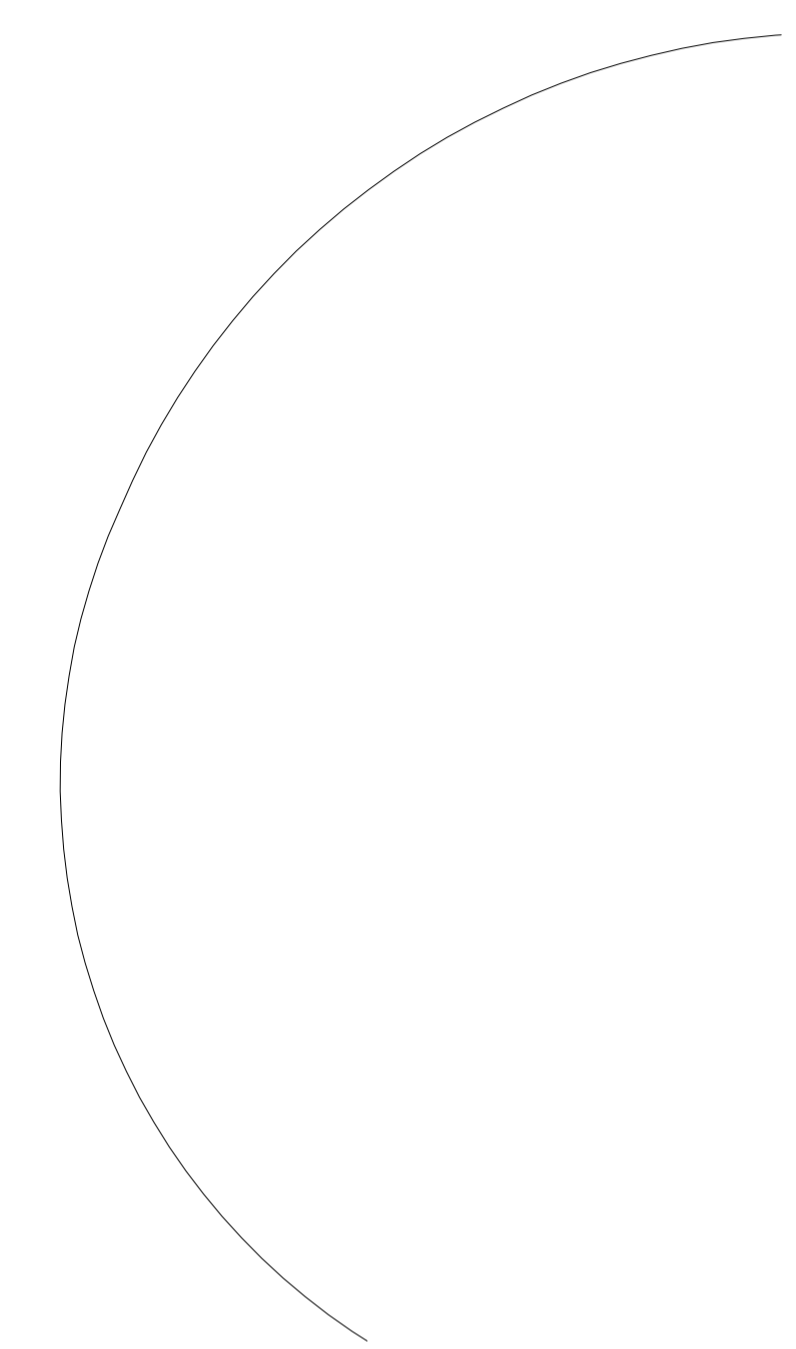

This drawing is copyright. All rights reserved. It is the property of Gaunt Francis Architects Ltd. It is not to be used, copied, or reproduced in any form without the written permission of Gaunt Francis Architects Ltd. Any discrepancy between this drawing and other information to be reported to GFA, this drawing shall prevail.

Client  
**Bicester Heritage**

Project  
**Bicester Heritage**

Title  
**Building 112  
Existing and Proposed Plans  
Planning**

Drawing No	Rev	Drawn	Date	Scale
12068 / 112 PL 300 B	SC		28/04/2015	1/100 @A1

**GAUNT FRANCIS**  
Architects

London & Cardiff  
1 Cavendish Place | London W1G 0GF | T: 020 7629 3993 | W: Gauntfrancis.co.uk  
GFA ref: \Data\jobnumber\, dwg \, drawingname

# Existing and Proposed Plans