

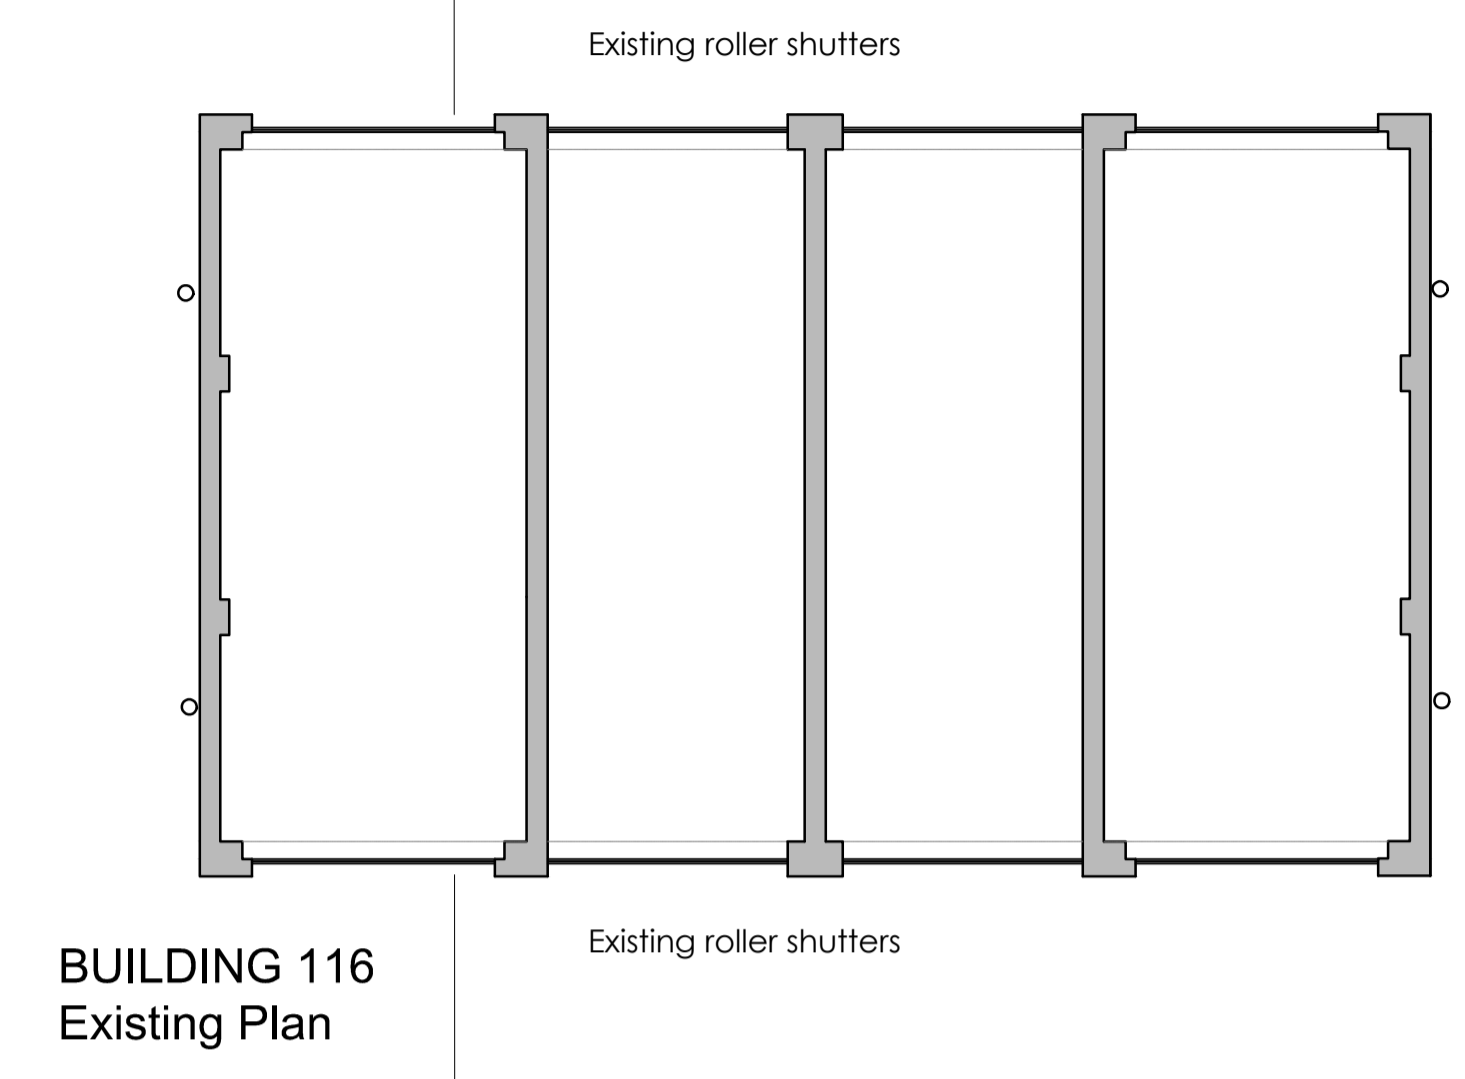
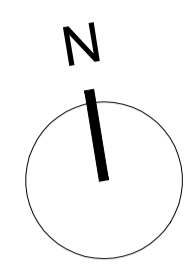


rev	date	initials	revision	checked
A	08/09/2014	SC	GLAZED SCREENS ADDED	AF
B	02/02/2017	SC	GLAZED SCREENS ADDED	AF

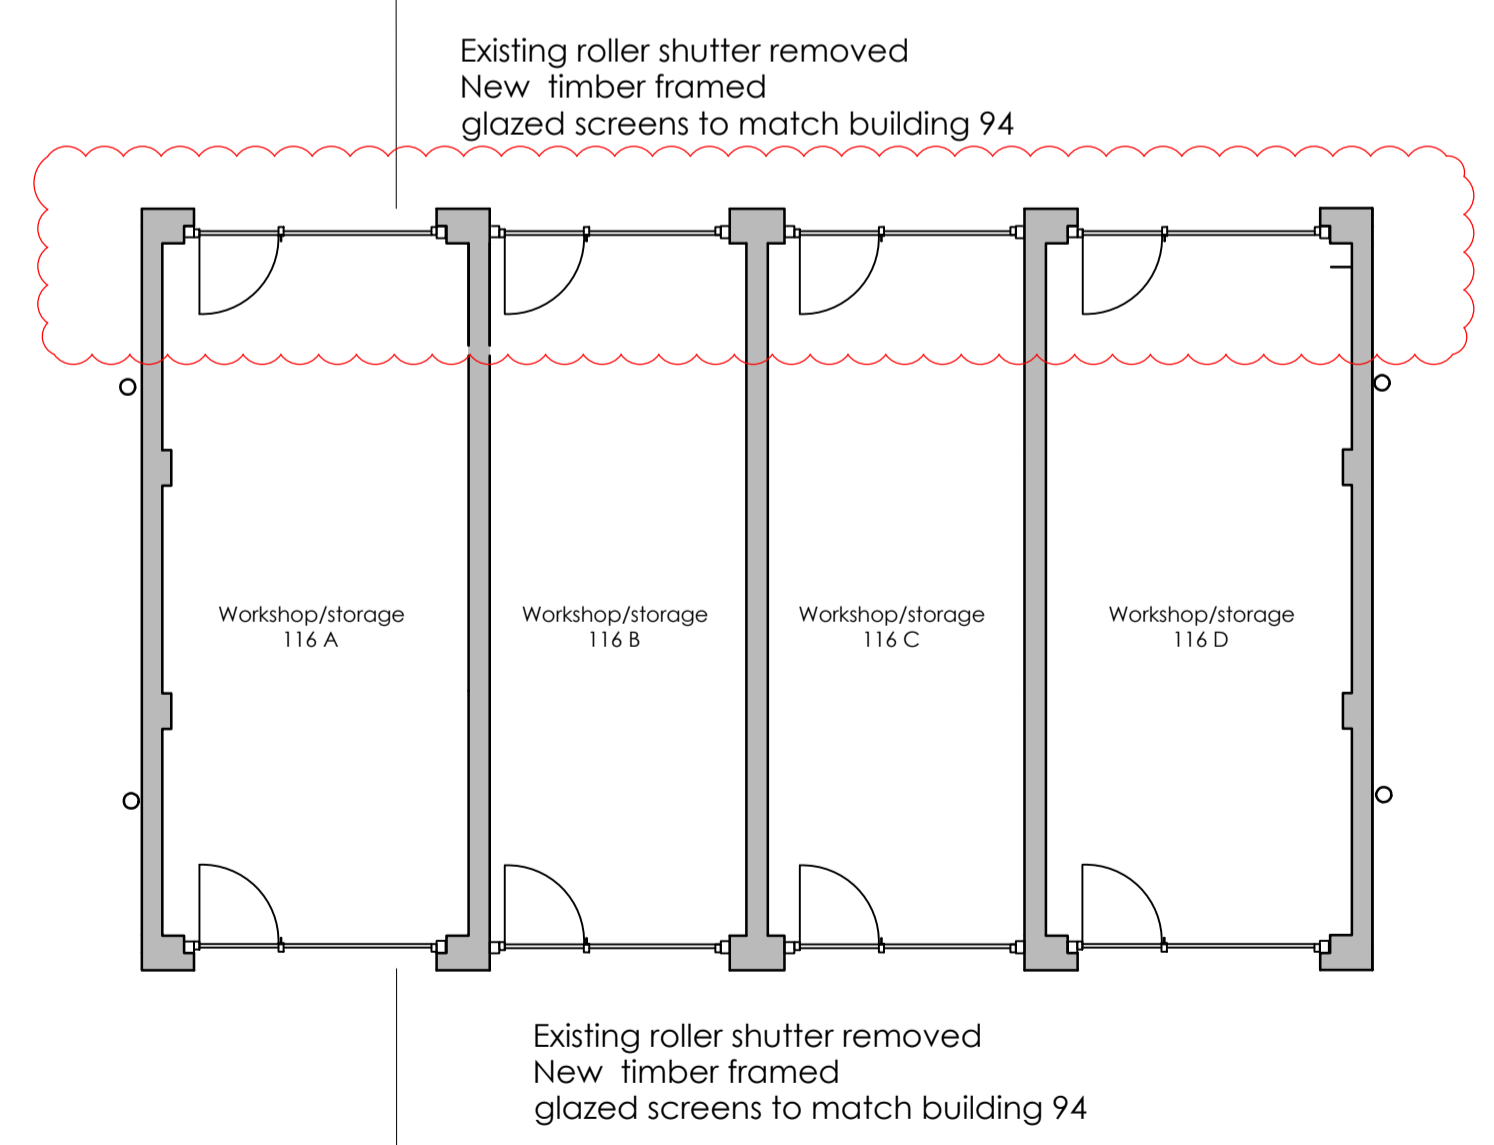

BUILDING 116
Existing Plan

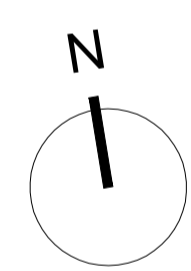

BUILDING 116
Proposed Plan

This drawing is copyright. All rights reserved. It is the property of Gaunt Francis Architects. It is not to be used, copied, or reproduced in any form without the written permission of Gaunt Francis Architects. Any discrepancy between this drawing and other information to be reported to GFA, the client, or the relevant authorities, shall be the responsibility of the client.

Client
Bicester Heritage

Project
Bicester Heritage

Title
Building 116
Existing and Proposed plans
Planning

Drawing No	Rev	Drawn	Date	Scale
12068 / 116 PL300	B	SC	08/05/2015	1/100 @ A1

GAUNT FRANCIS
Architects

London & Cardiff
1 Cavendish Place | London W1G 0GF | T: 020 7629 3993 | W: Gauntfrancis.co.uk
GFA ref: \Data\jobnumber\, dwg \, drawingname

Existing and Proposed Plans