
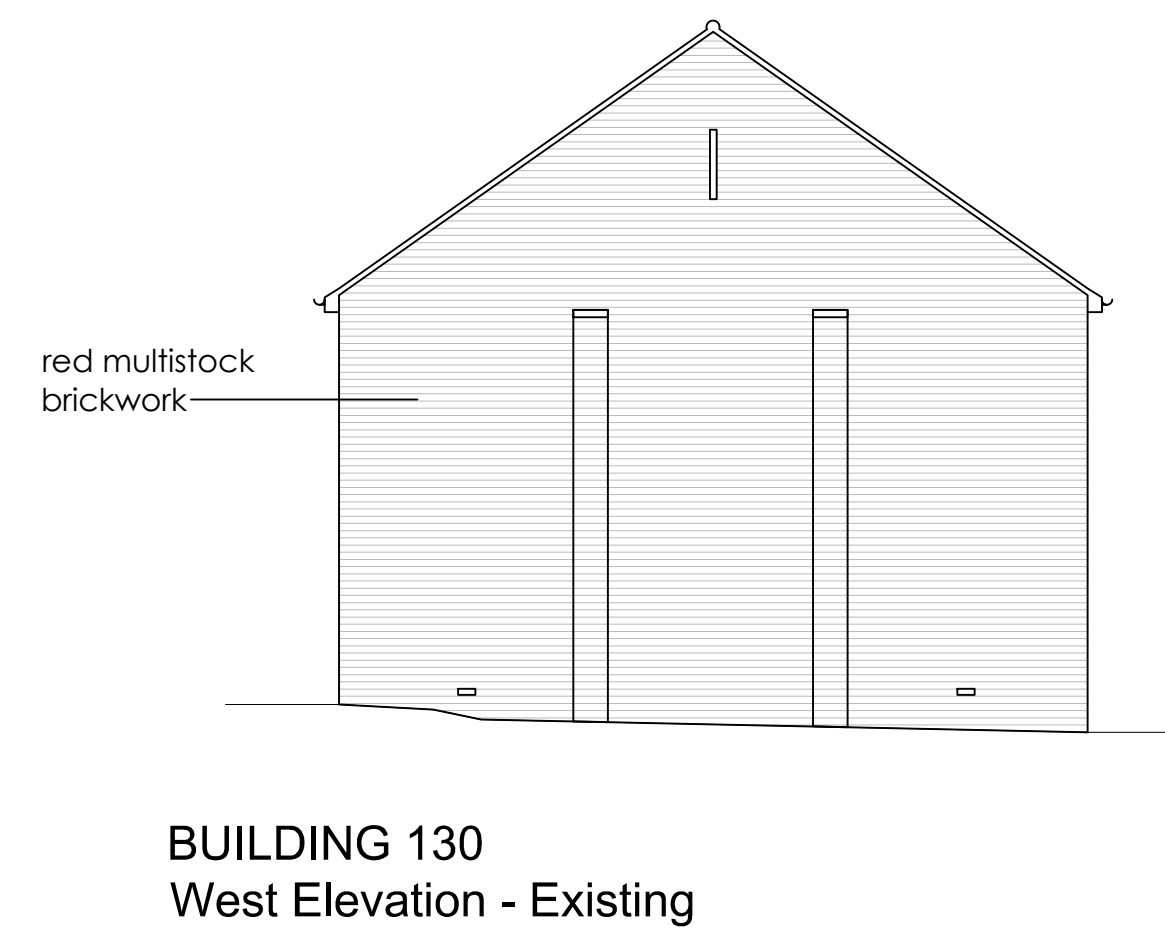
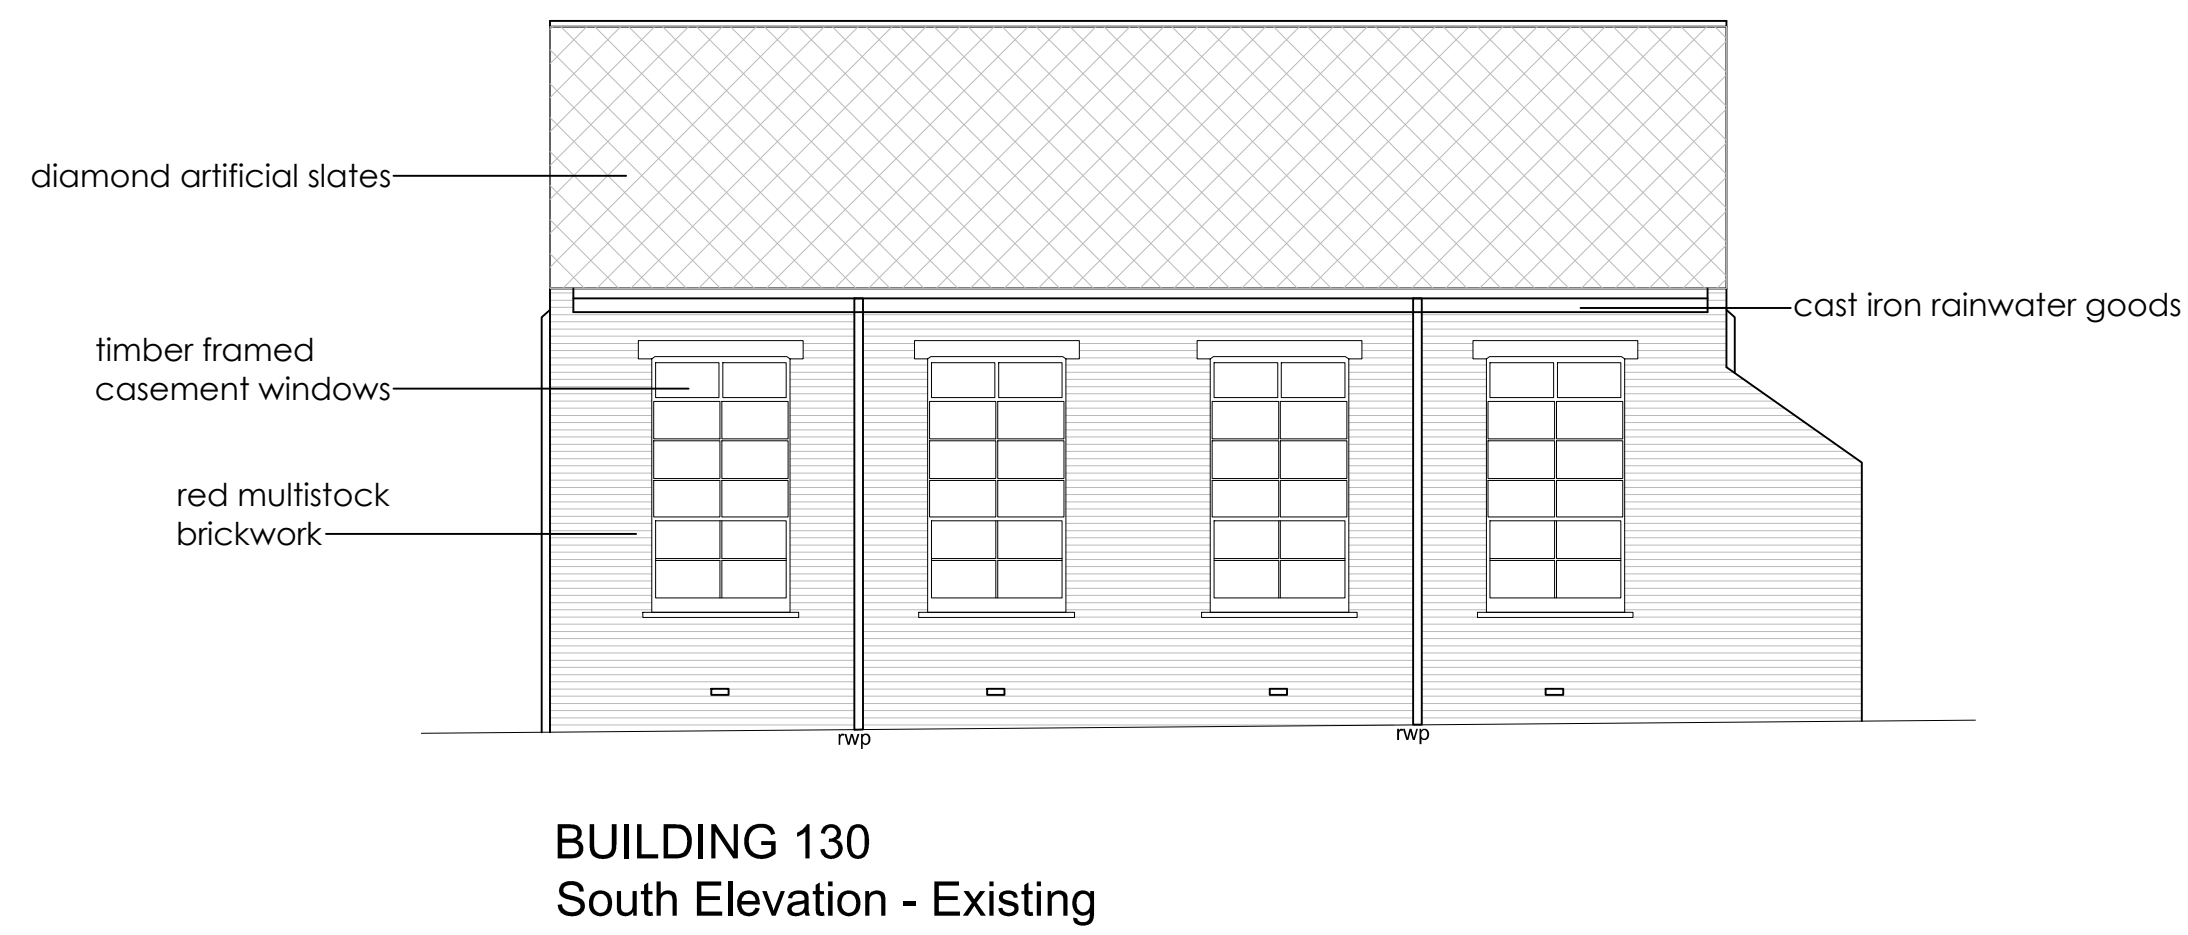
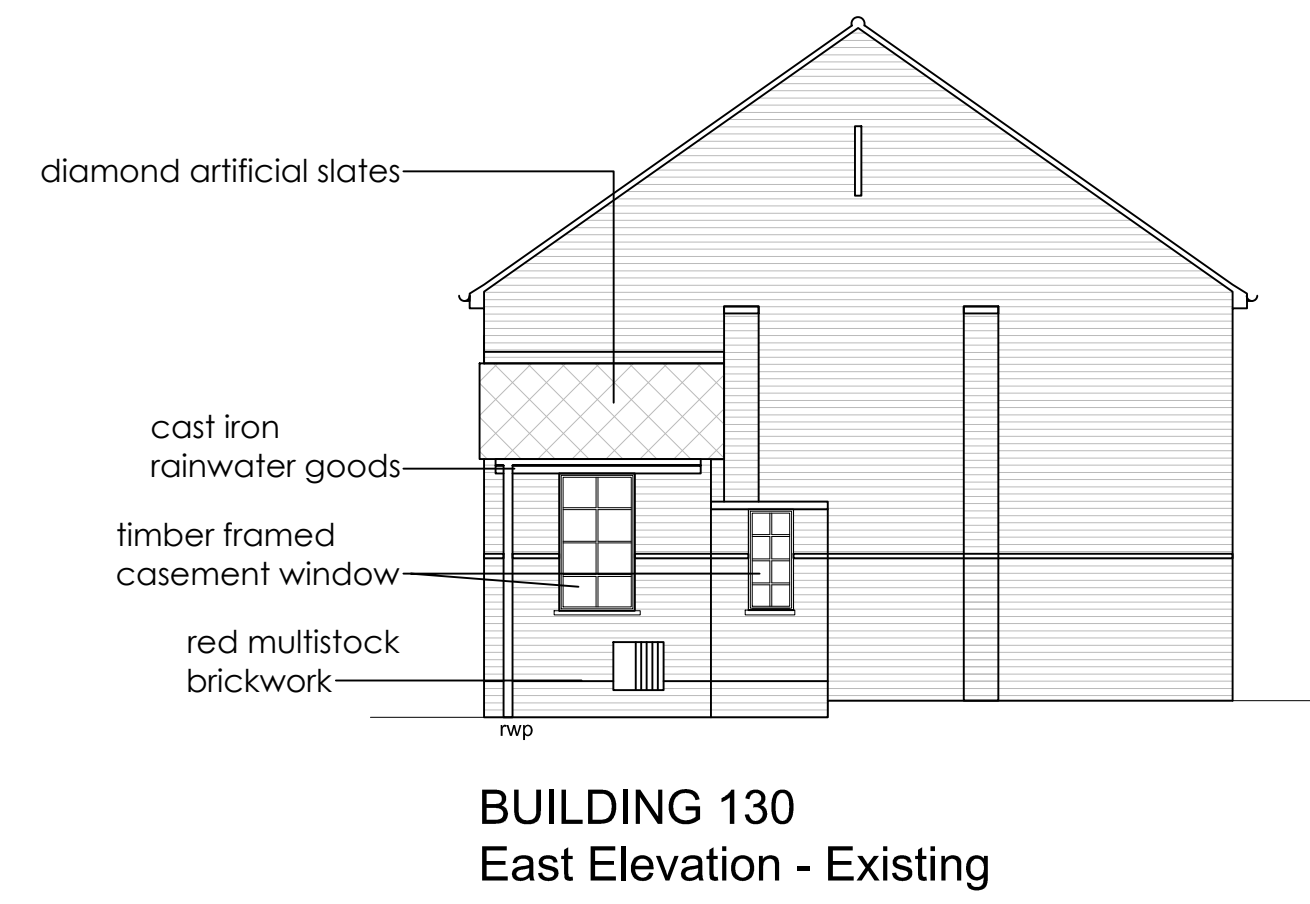


rev	date	initials	revision	checked
A	08/09/16	SC	amendments to text	IAF
B	20/10/16	LL	Drawing revisions as clouded	AM
C	03/11/16	LL	Amended in accordance with planning comments	IAF

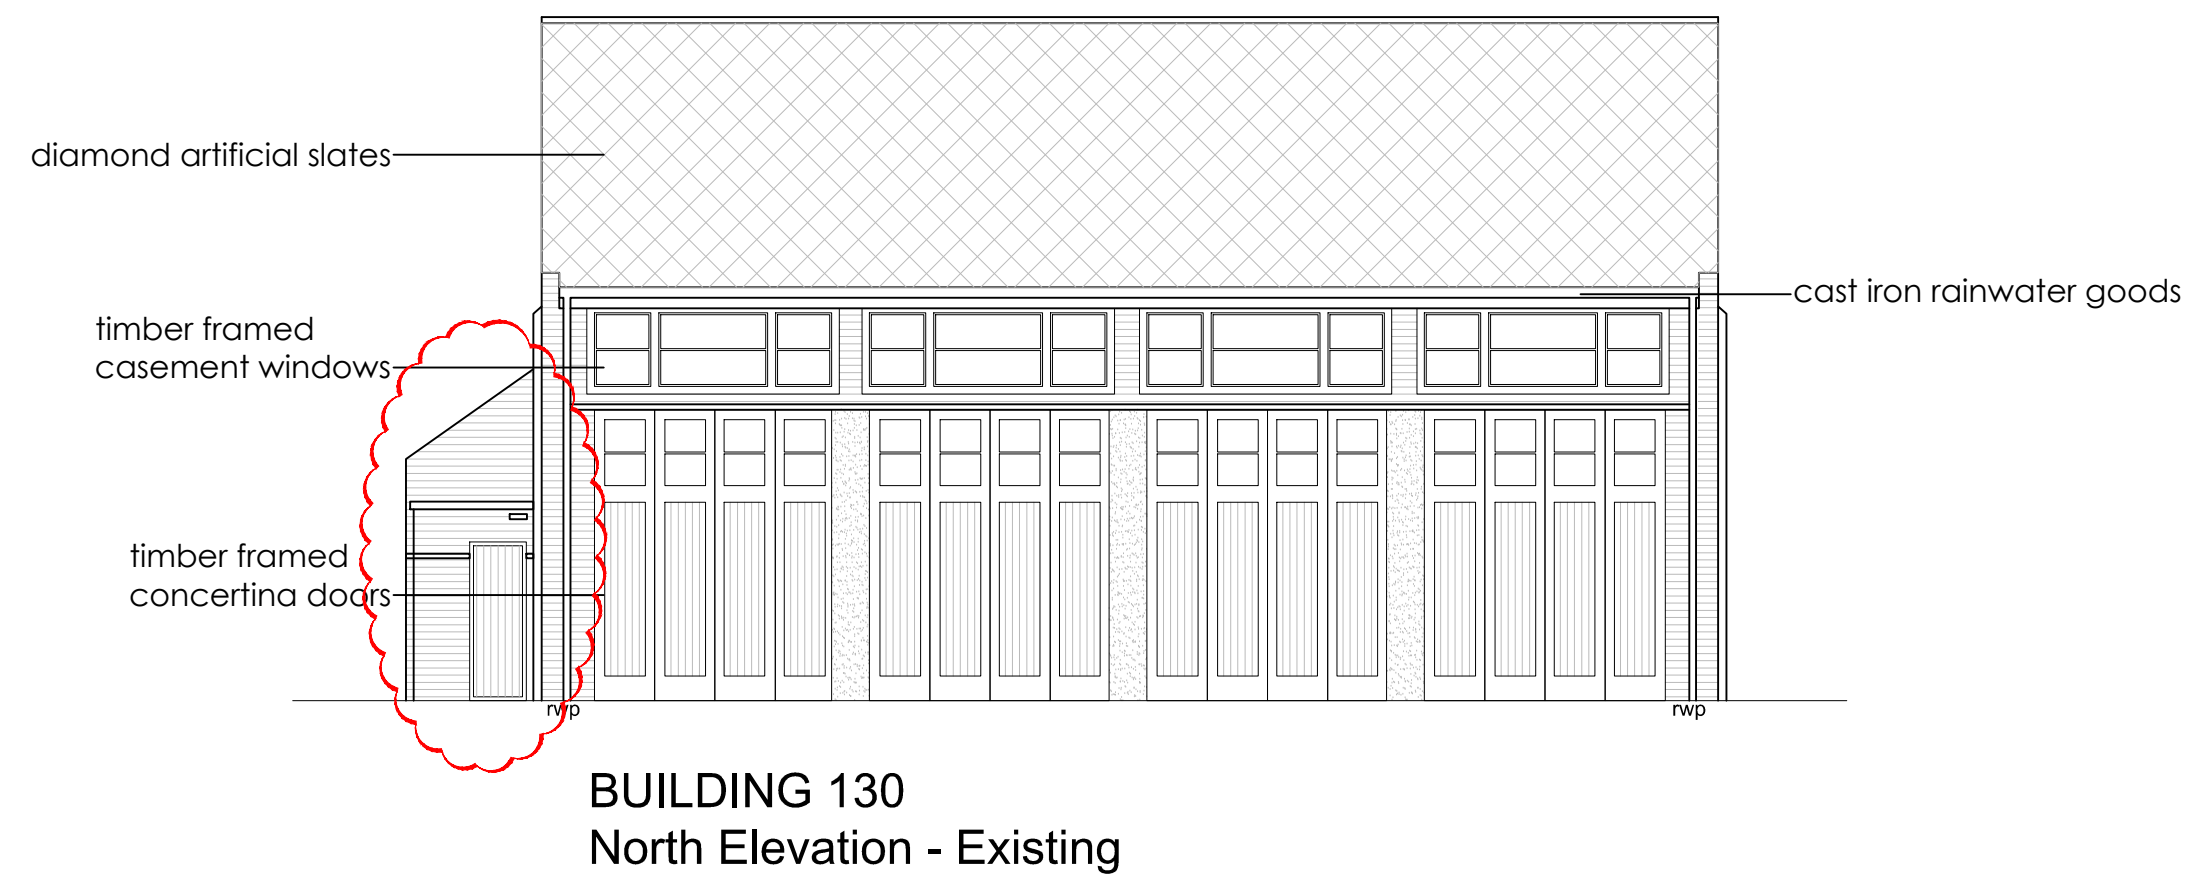

This drawing's copyright. All rights described in Chapter IV of the Copyright, Designs and Patents Act 1988 have generally been assigned. All drawings are the property of Gaunt Francis Architects. No responsibility is accepted for any errors or omissions or for any loss or damage, whether direct or indirect, arising from the use of this drawing and other information or documents to which it refers.

Client
Bicester Heritage

Project
Bicester Heritage

Title
Building 130
Existing Elevations
Planning

Drawing No	Rev	Drawn	Date	Scale
12068 /130 PL 402 C	SC		21/05/2015	1:100 @A1

GAUNT FRANCIS
Architects
London & Cardiff
31 Southampton Row | London WC1B 5HU | T: 020 7629 3993 | W: GauntFrancis.co.uk