
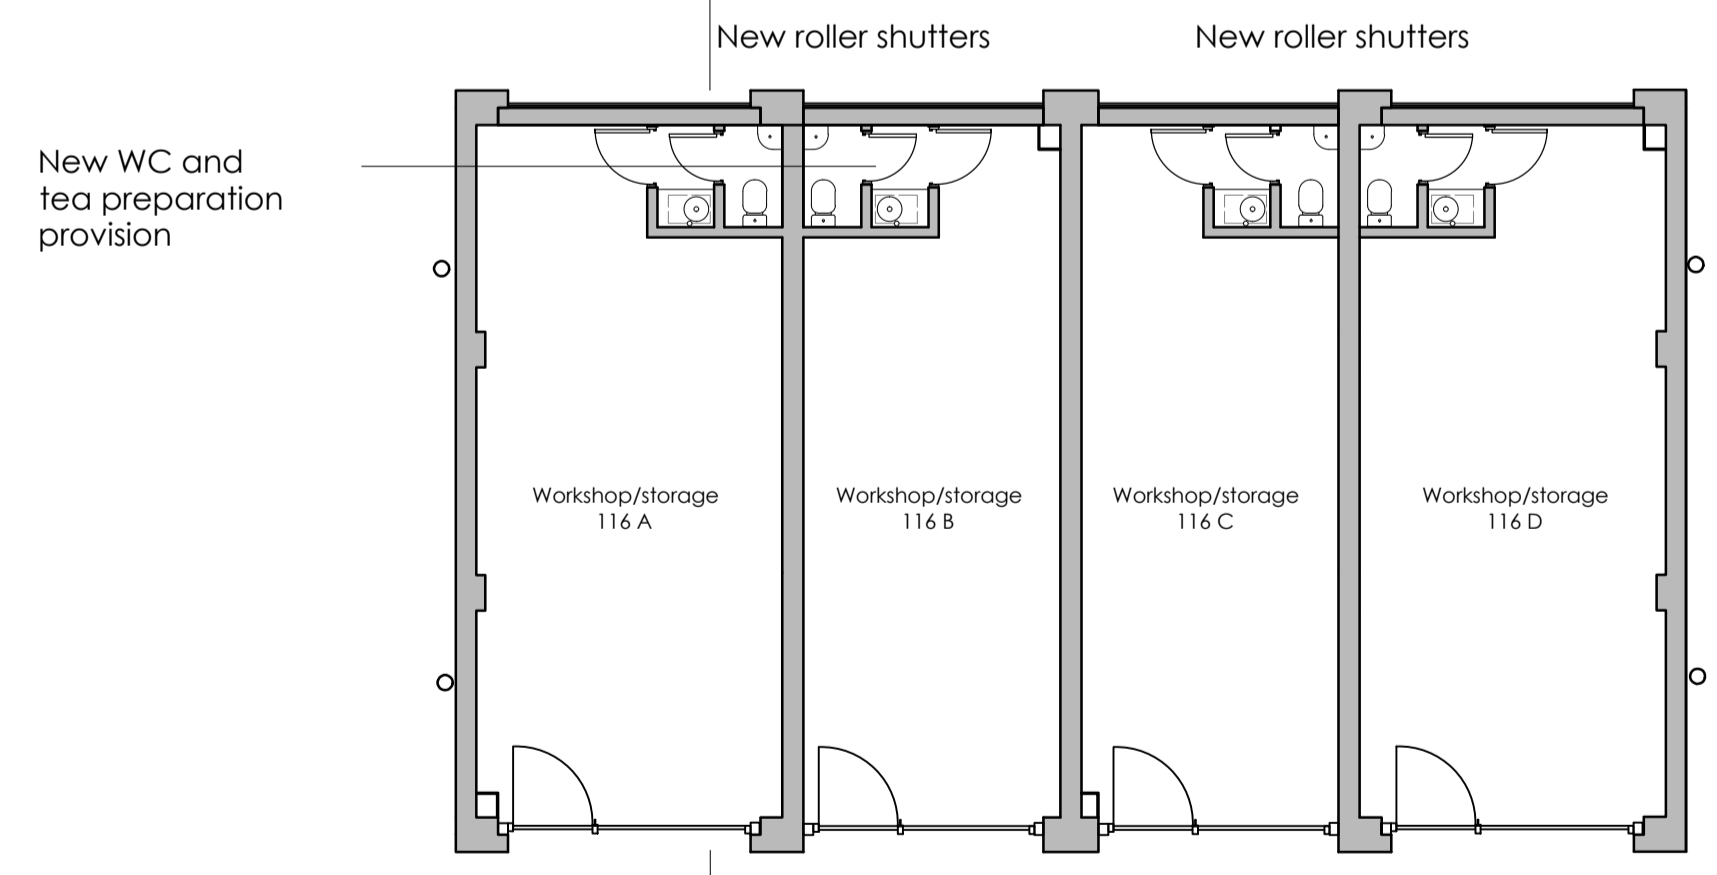


**BUILDING 116**  
Existing Plan

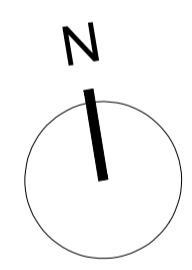

**BUILDING 116**  
Proposed Plan

This drawing is copyright. All rights described in Chapter 17 of the Copyright, Designs and Patents Act 1988 have generally been assigned. All drawings to be checked on site. Do not scale. Any discrepancy between this drawing and other information to be reported to GFA, the Client.

**Client**

Bicester Heritage

**Project**

Bicester Heritage

**Title**

Building 116  
Existing and Proposed plans  
Planning

Drawing No	Rev	Drawn	Date	Scale
12068 / 116 PL300	A	SC	08/05/2015	1/100 @ A1

# Existing and Proposed Plans