

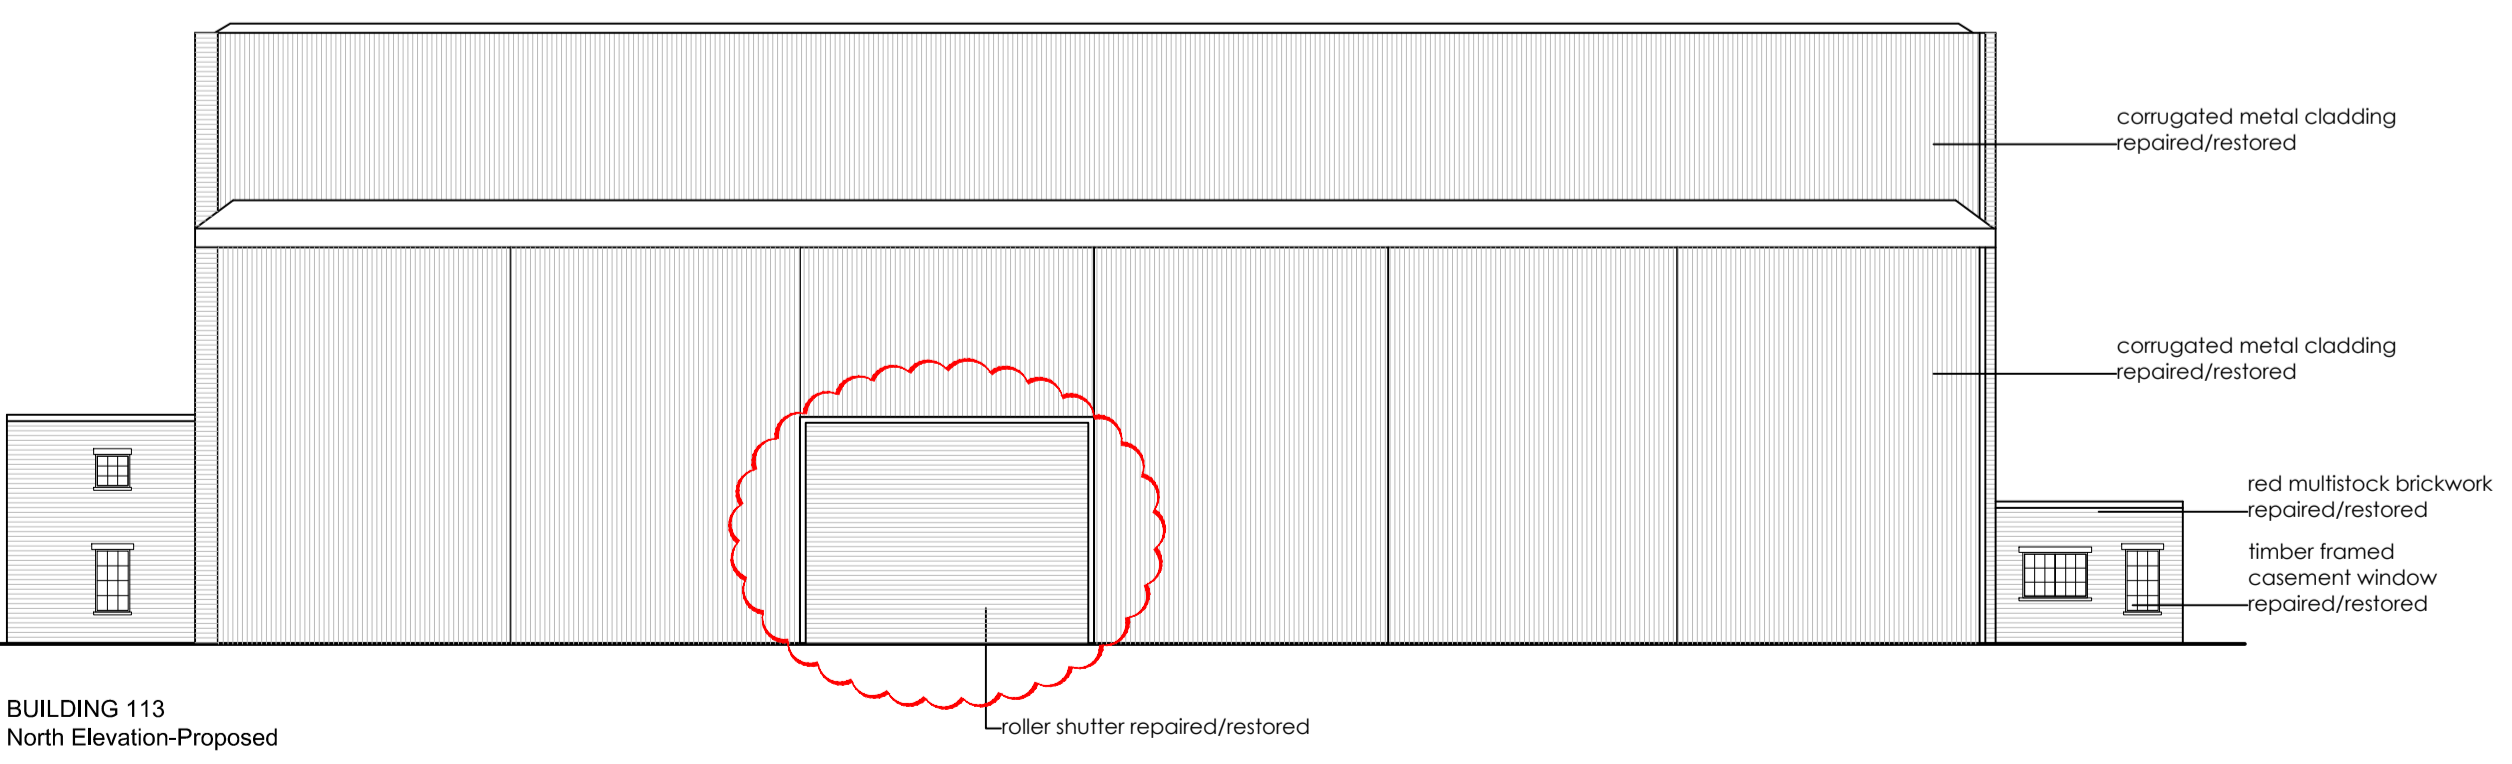


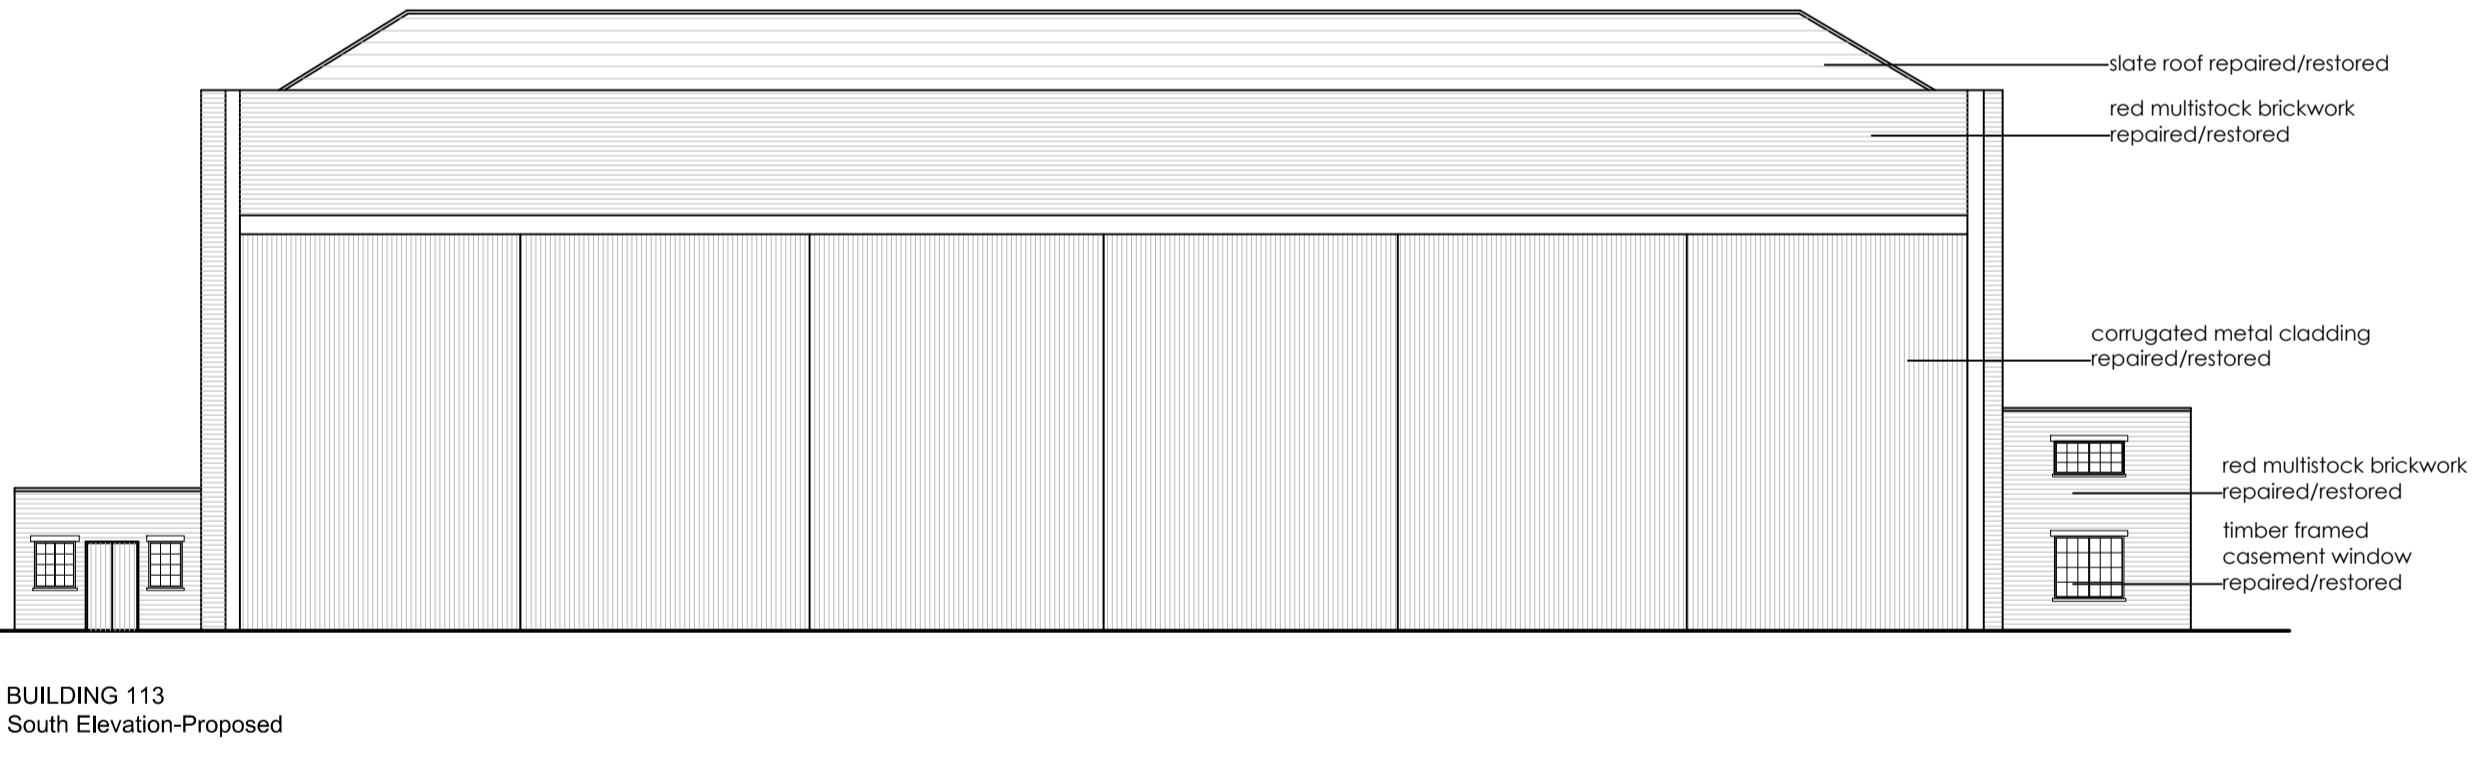

Preliminary

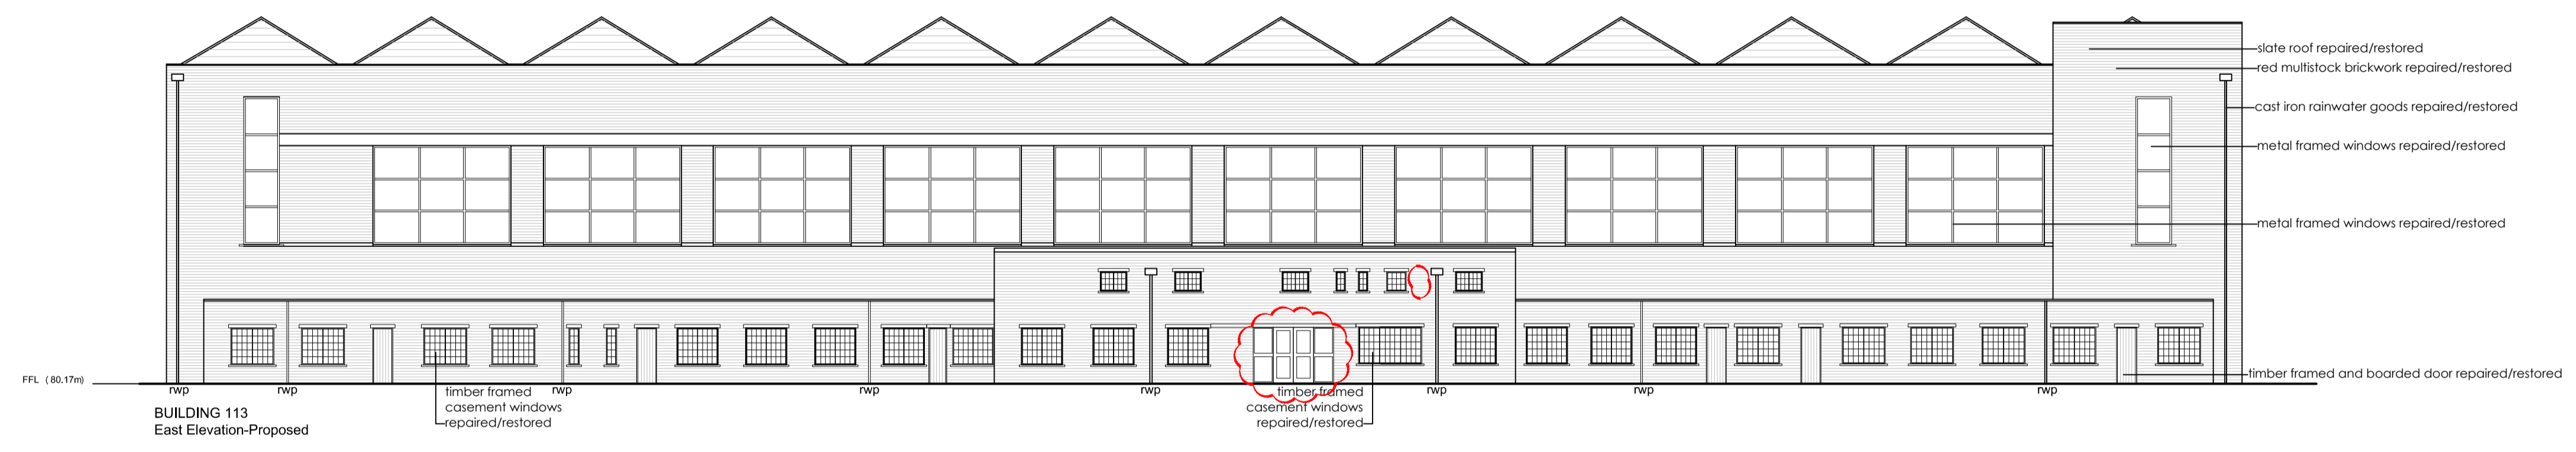

This drawing's copyright. All rights described in Chapter IV of the Copyright, Designs and Patents Act 1988 have generally been assigned. All drawings are the property of GAFT. No part of this drawing may be reproduced, stored in a retrieval system, or transmitted in any form or by any means, electronic, mechanical, photocopying, recording, or by any information storage and retrieval system, without the prior written permission of GAFT.

Client
Bicester Heritage

Project
Bicester Heritage

Title
Proposed Elevations
Building 113

Drawing No	Rev	Drawn	Date	Scale
12068 /113 PL406 A	SC		5/08/2015	1:200 @A1

GAUNT FRANCIS Architects
London & Cardiff
31 Southampton Row | London WC1B 5HU | T: 020 7629 3993 | W: GauntFrancis.co.uk

Proposed Elevations