

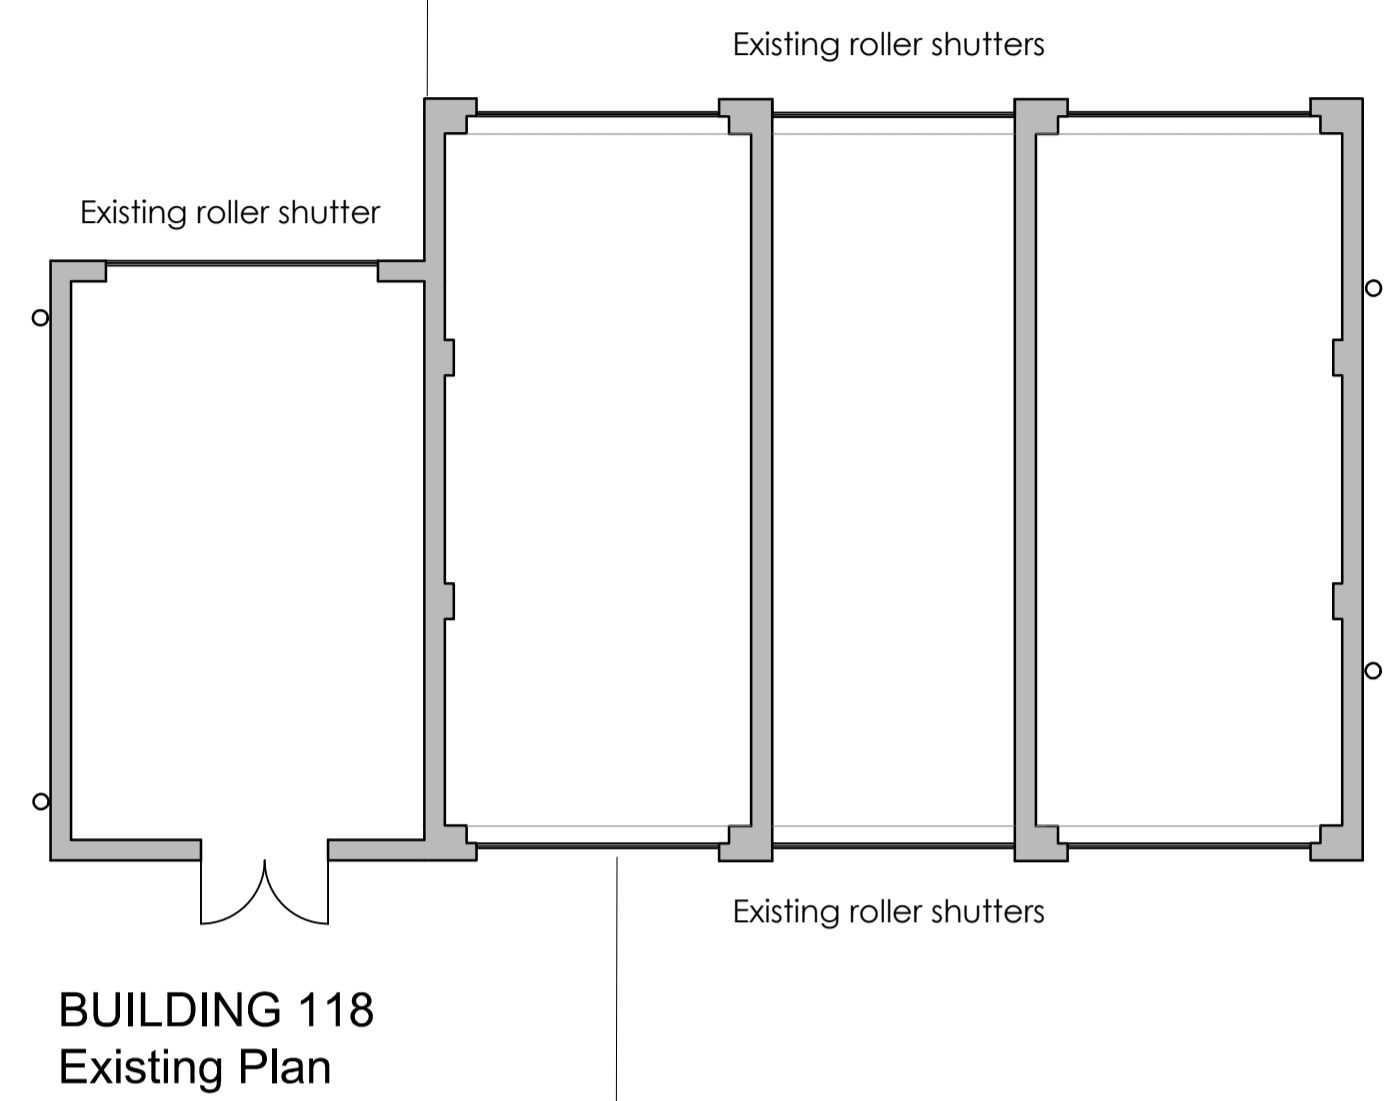
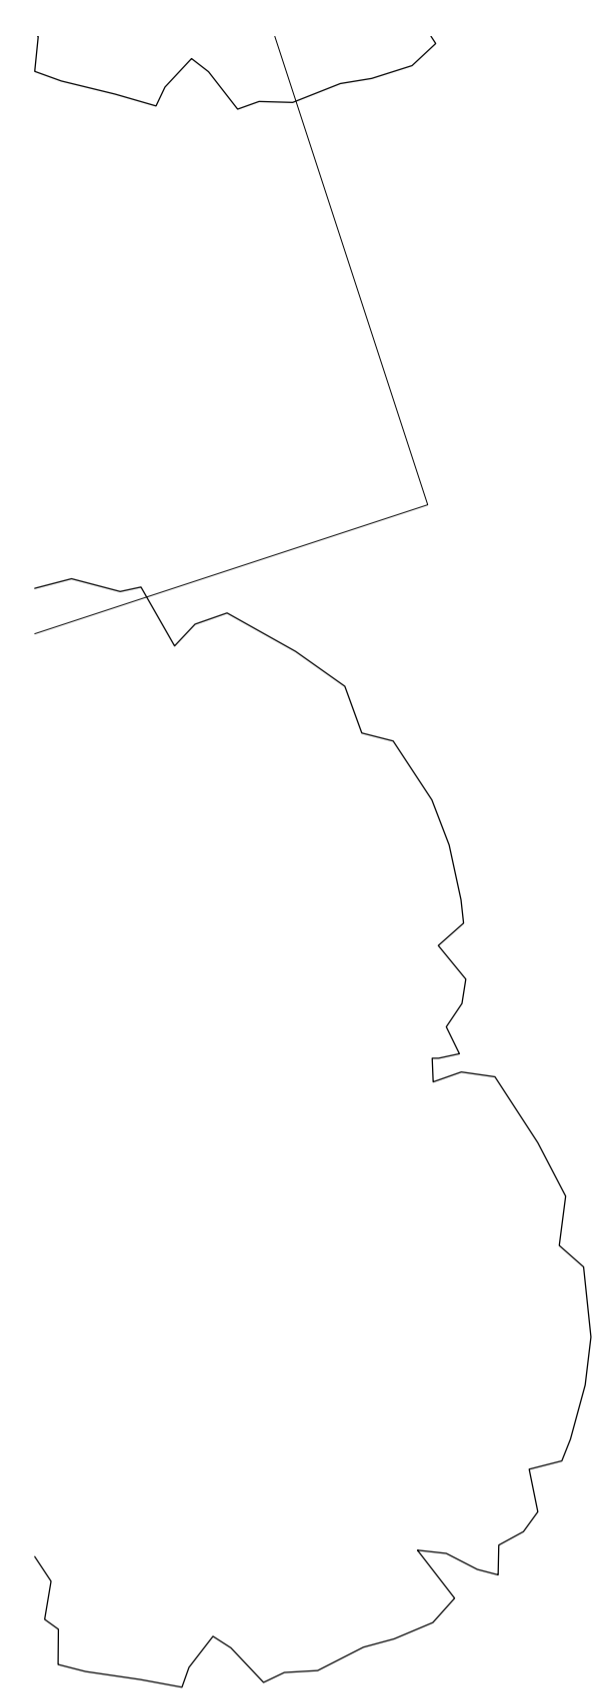


rev	date	initials	revision	checked
A	08/09/2014	SC	GLAZED SCREENS ADDED	AF
B	02/02/2017	SC	GLAZED SCREENS ADDED EXISTING DOOR RETAINED	AF

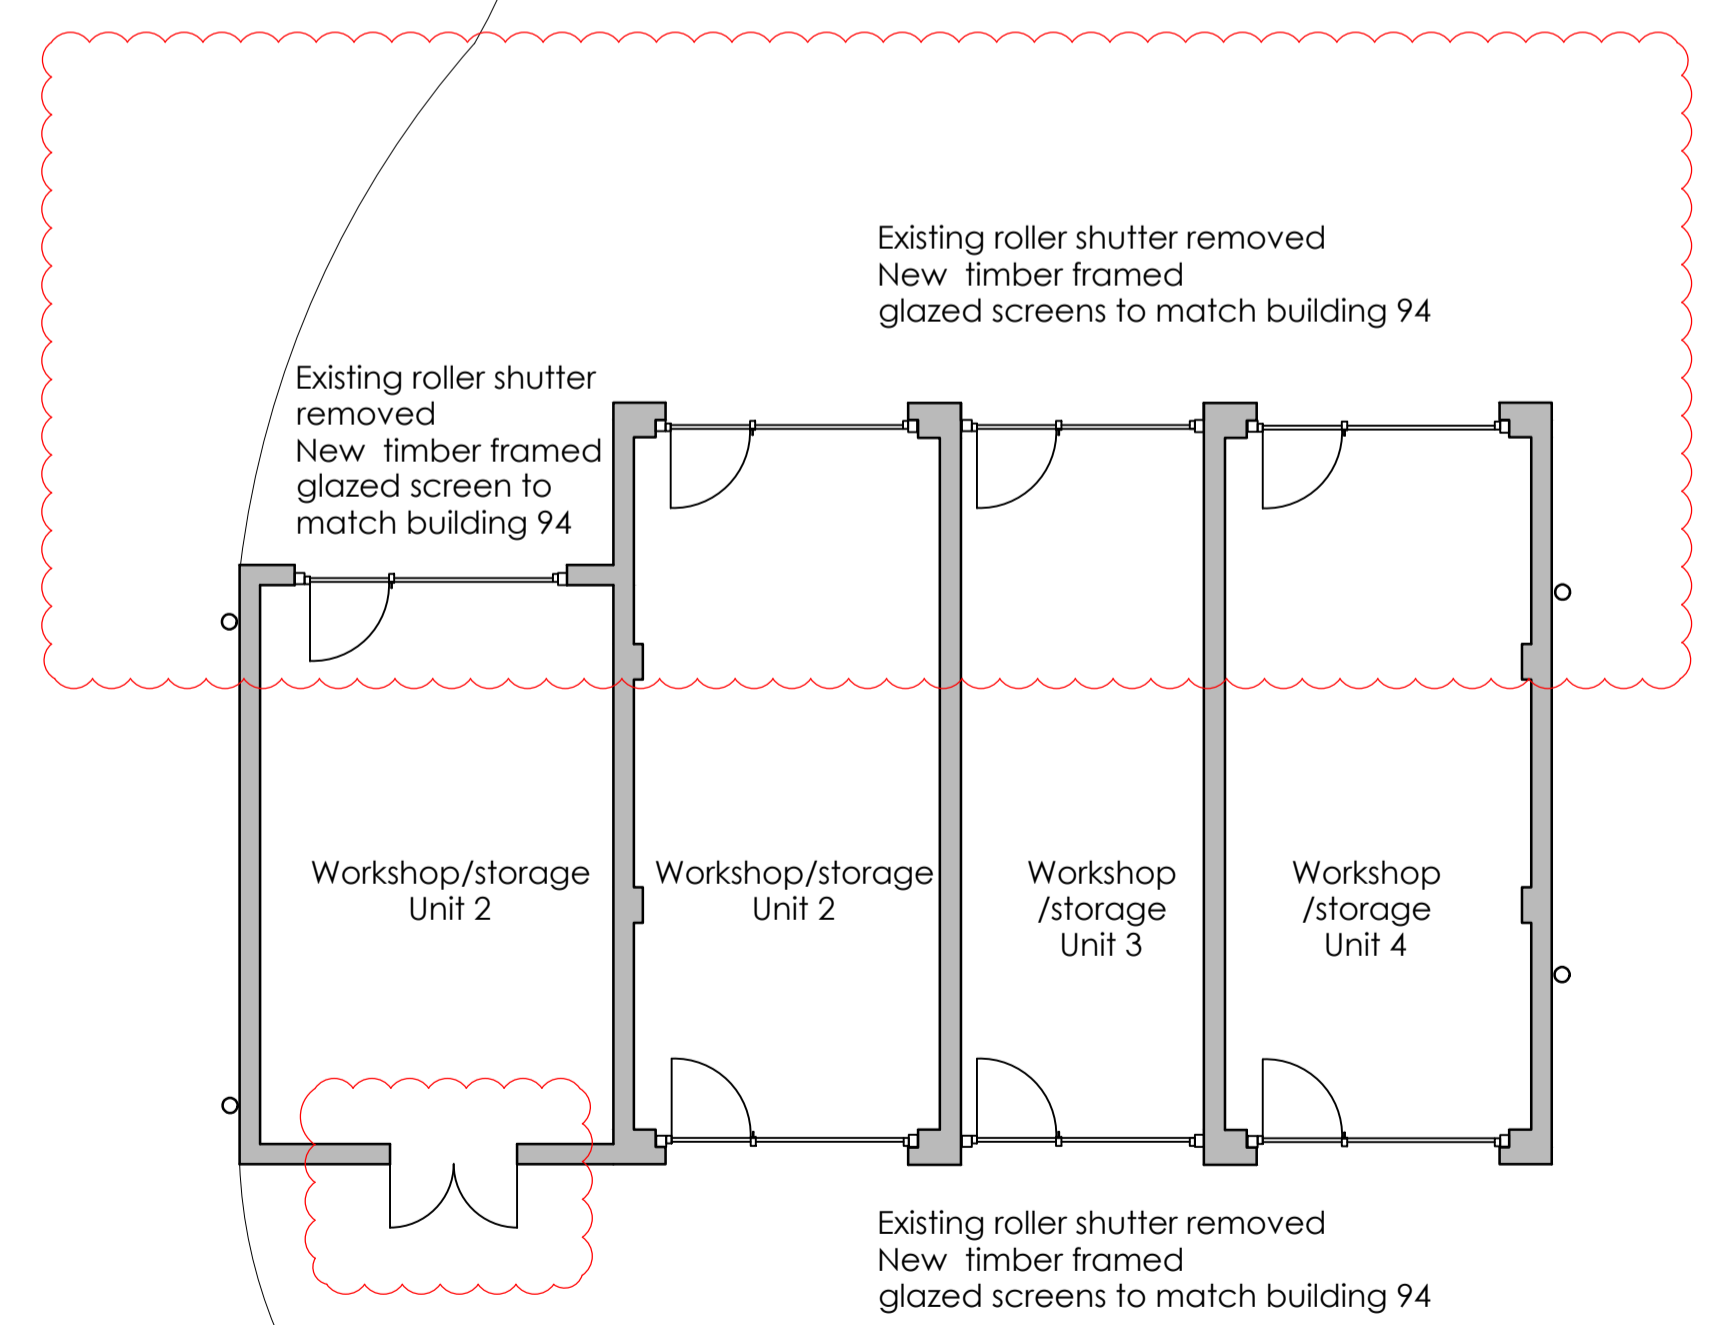

BUILDING 118
Existing Plan

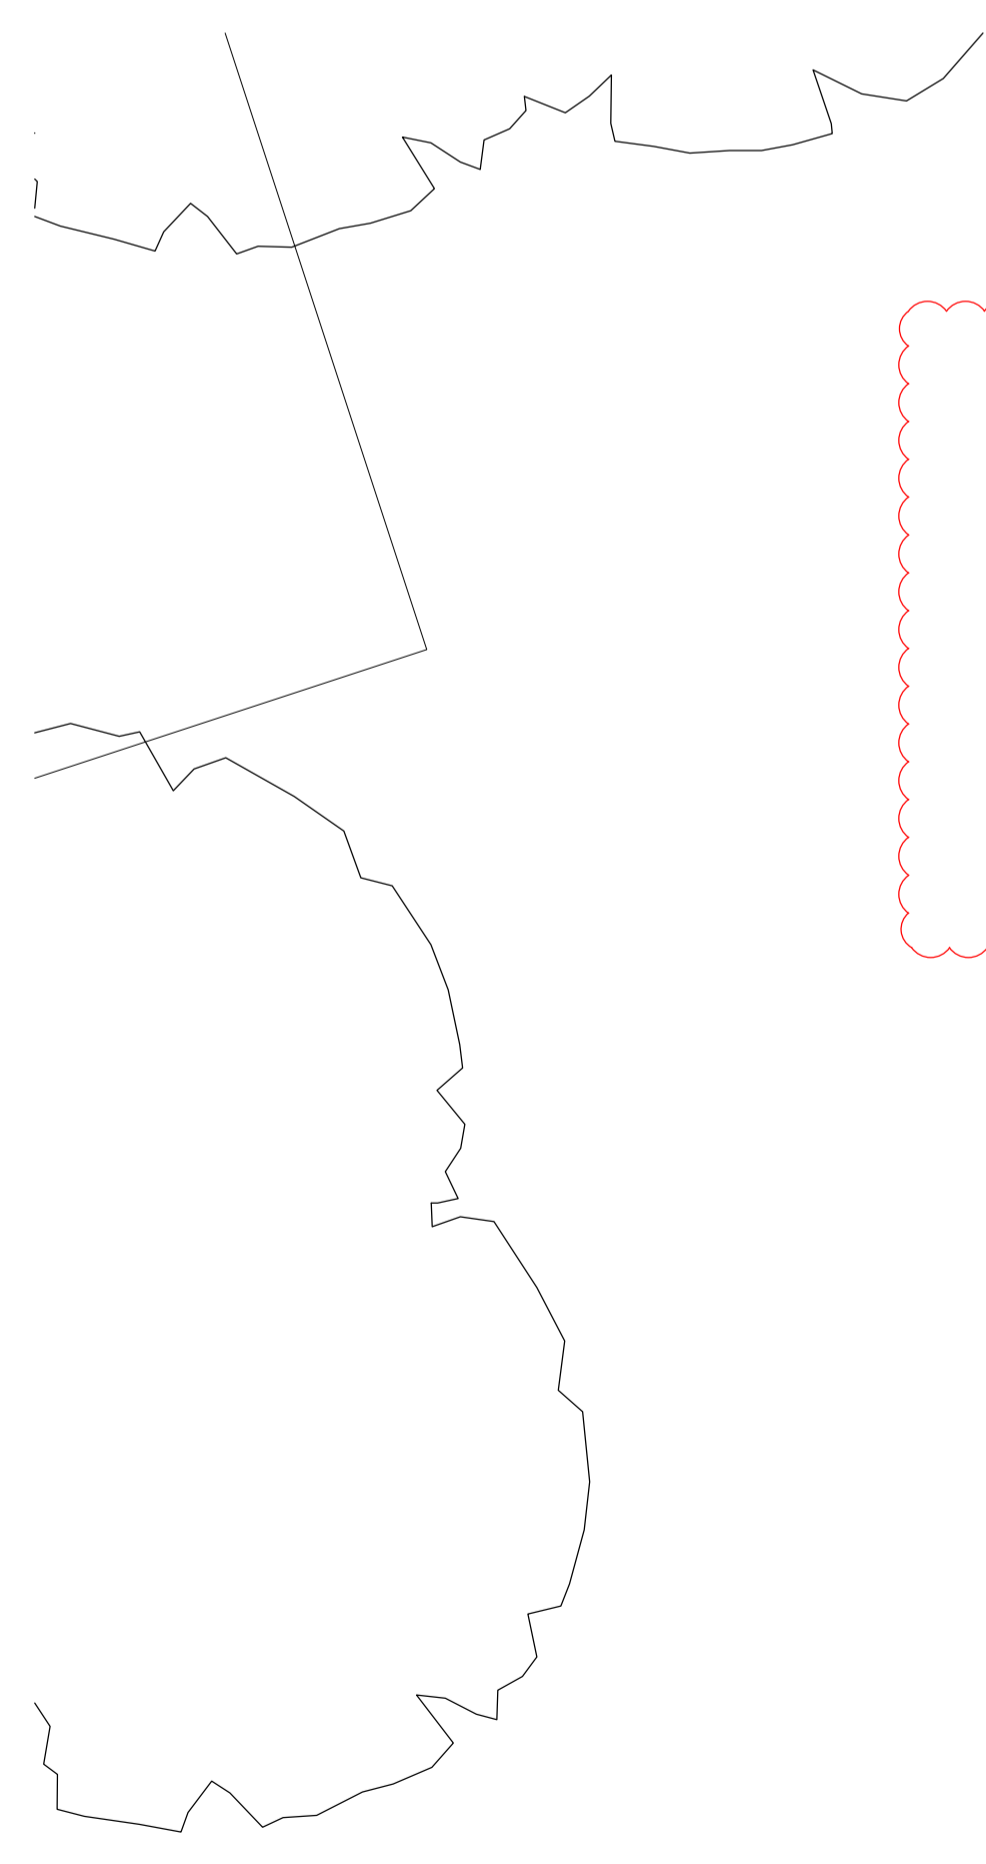

BUILDING 118
Proposed Plan

This drawing is copyright. All rights reserved. It is the property of Gaunt Francis Architects Ltd. It is not to be used, copied, or reproduced in any form without the written permission of Gaunt Francis Architects Ltd. Any discrepancy between this drawing and other information to be reported to GFA, this drawing shall prevail.

Client
Bicester Heritage

Project
Bicester Heritage

Title
Building 118
Existing and Proposed plans
Planning

Drawing No	Rev	Drawn	Date	Scale
12068 /118 PL300	B	SC	08/05/2015	1/100 @A1

GAUNT FRANCIS
Architects

London & Cardiff
1 Cavendish Place | London W1G 0GF | T: 020 7629 3993 | W: Gauntfrancis.co.uk
GFA-ref: \Data\jobnumber\, dwg \, drawingname

Existing and Proposed Plans