


**IMPORTANT NOTE**  
 This drawing has been prepared solely for the purpose of gaining planning approval. The architects do not hold themselves responsible for any materials used, or construction method or technique, which may be implied or inferred.

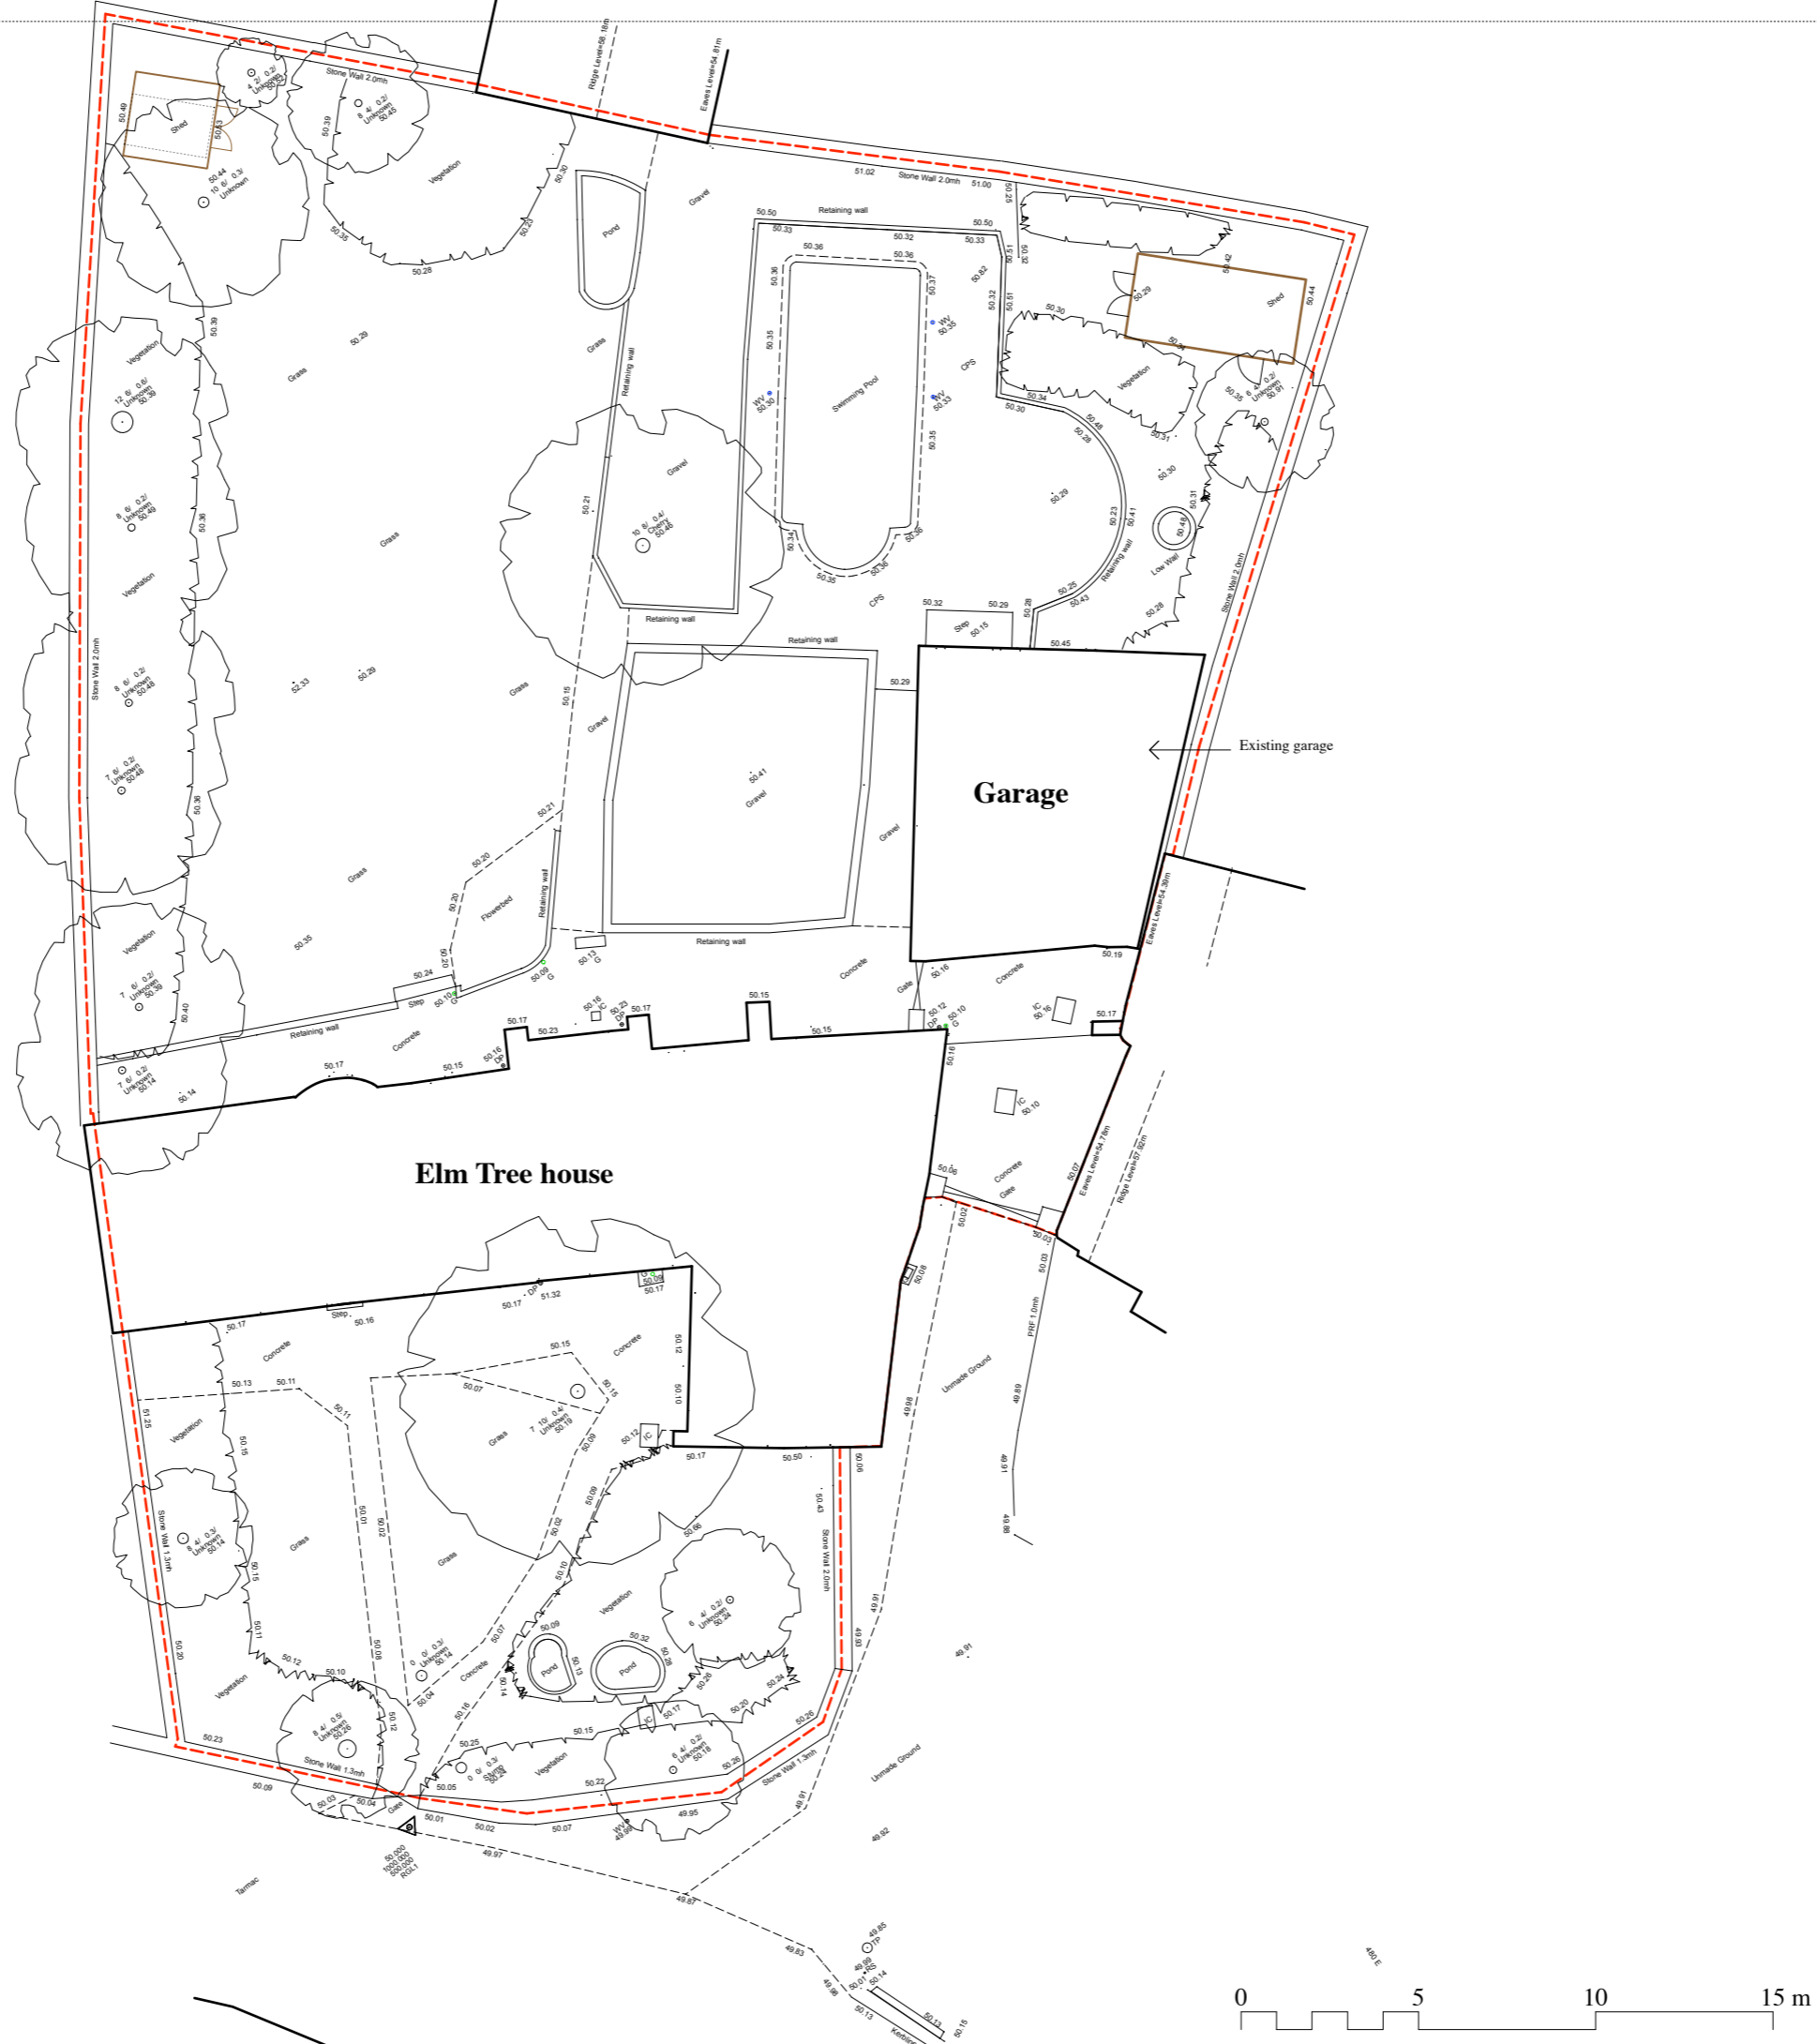

**NICHOLS BROWN WEBBER LLP**  
 ARCHITECTS AND LANDSCAPE PLANNERS

POND HOUSE, NORTHEAD, HENLEY-ON-THAMES, OXON RG9 6LG  
 TEL: TURVILLE HEATH (01491 638 536)

PROJECT  
**Elm Tree House**  
 DRAWING TITLE  
**Block plan**

PLOT DATE May 15	CHECKED
SCALE 1/100 @ A1 1/200 @ A3	STATUS P
PROJECT NO <b>665/2</b>	DRAWING NO <b>P2</b>
REVISION	

email: enquiries@nbsurcheitects.co.uk