

**IMPORTANT NOTE**  
 This drawing has been prepared solely for the purpose of gaining planning approval. The architects do not hold themselves responsible for any materials use, or construction method or technique, which may be implied or inferred.

219800m


219800m

219700m

219700m

219600m

219600m

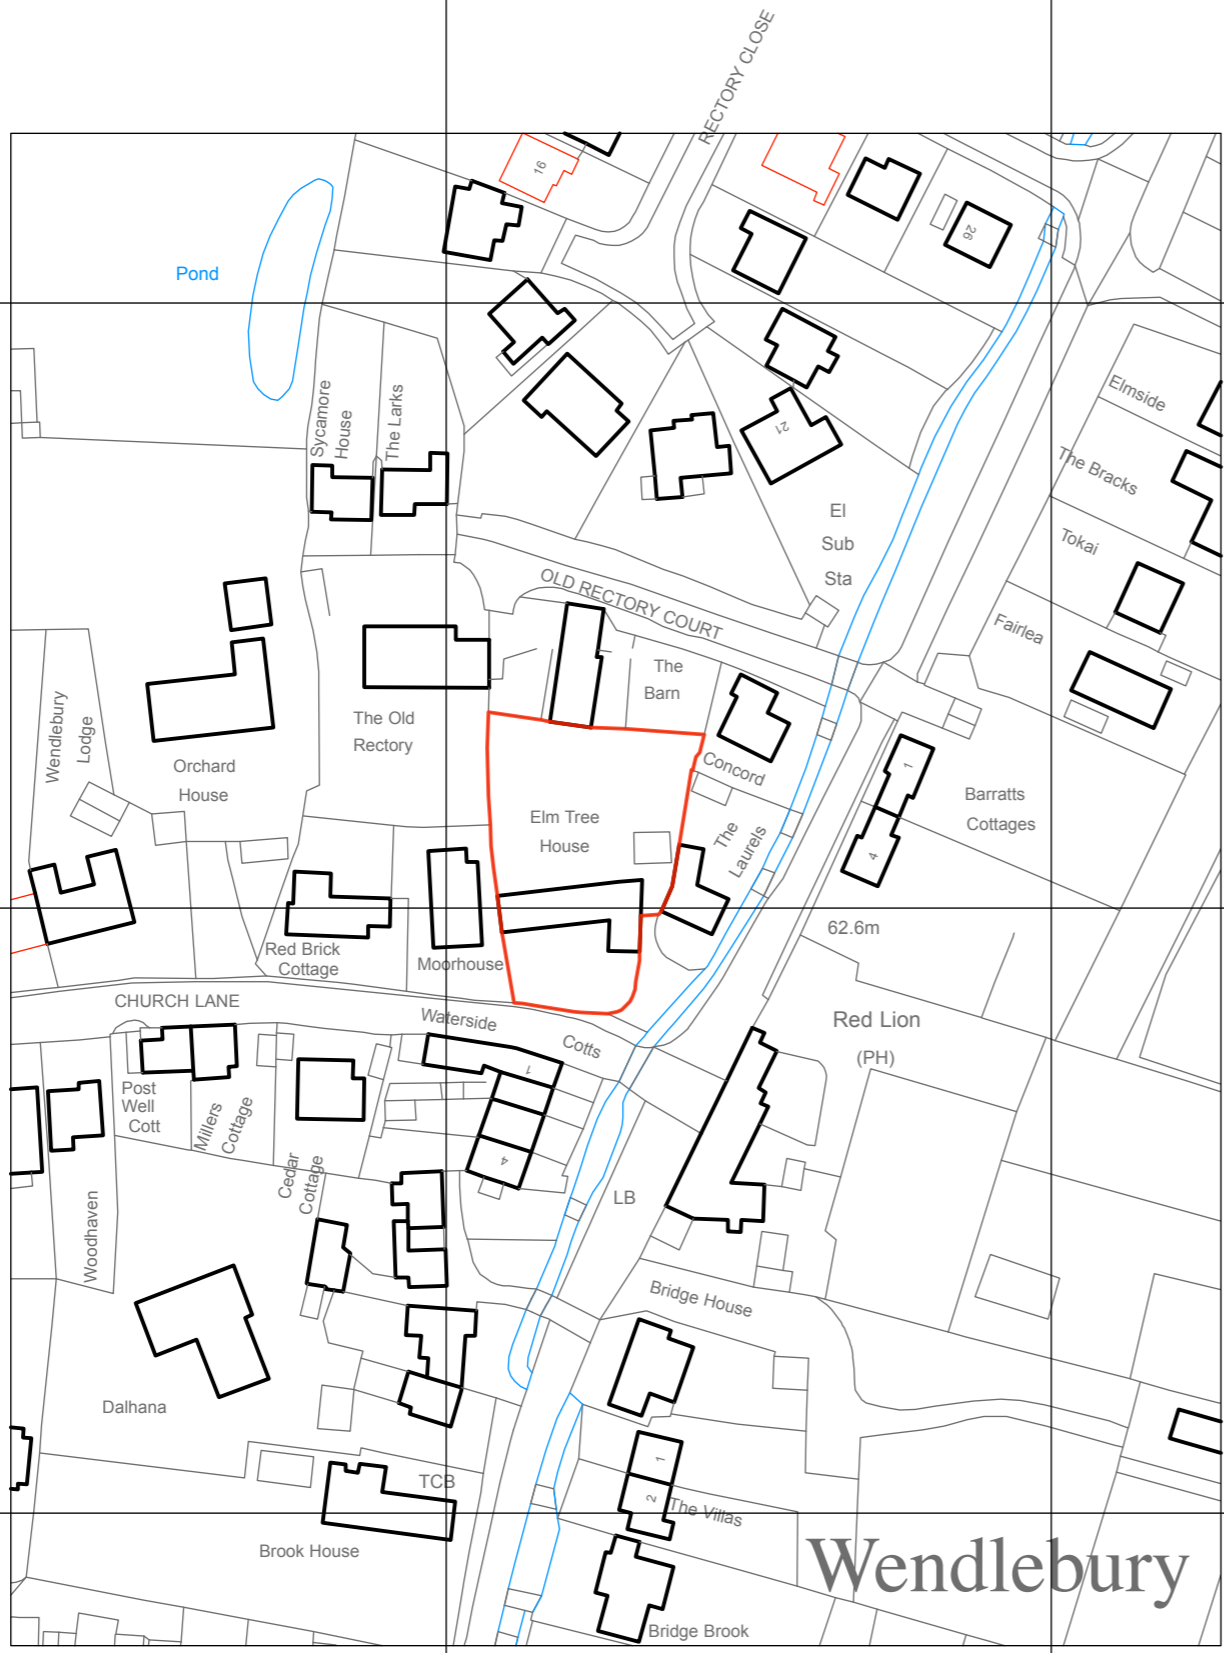

Wendlebury

**NICHOLS BROWN WEBBER LLP**  
 ARCHITECTS AND LANDSCAPE PLANNERS

POND HOUSE, NORTHEND, HENLEY-ON-THAMES, OXON RG9 6LG  
 TEL: TURVILLE HEATH (01491 638 536)

PROJECT  
**Elm Tree House**

DRAWING TITLE  
**Location Plan**

PLOT DATE		CHECKED
May 15		

SCALE		STATUS
1/625 @ A1		P
1/1250 @ A3		

PROJECT NO	DRAWING NO	REVISION
<b>665/2</b>	<b>P1</b>	

email: enquiries@nbwarchitects.co.uk