


Copyright Pegasus Planning Group Ltd. Crown copyright. All rights reserved. Ordnance Survey Copyright Licence number 100042093. Promap Licence number 100031673 Standard OS licence rights conditions apply. Pegasus accepts no liability for any use of this document other than for its original purpose, or by the original client, or following Pegasus' express agreement to such use. T 01285 44717 www.pegasuspg.co.uk

**NEW CHAIN LINK FENCE WITH CONCRETE UPRIGHTS (Inkeeping with existing fence types)**  
New chain link fence with chain link (approx. 1.8m high) extending 200mm below ground level. Metal bracket is fixed to the concrete upright supporting chain link on the 60° overhang to form the cat barrier. Maximum height of fence including overhang approx. 2.05m.

**KEY**

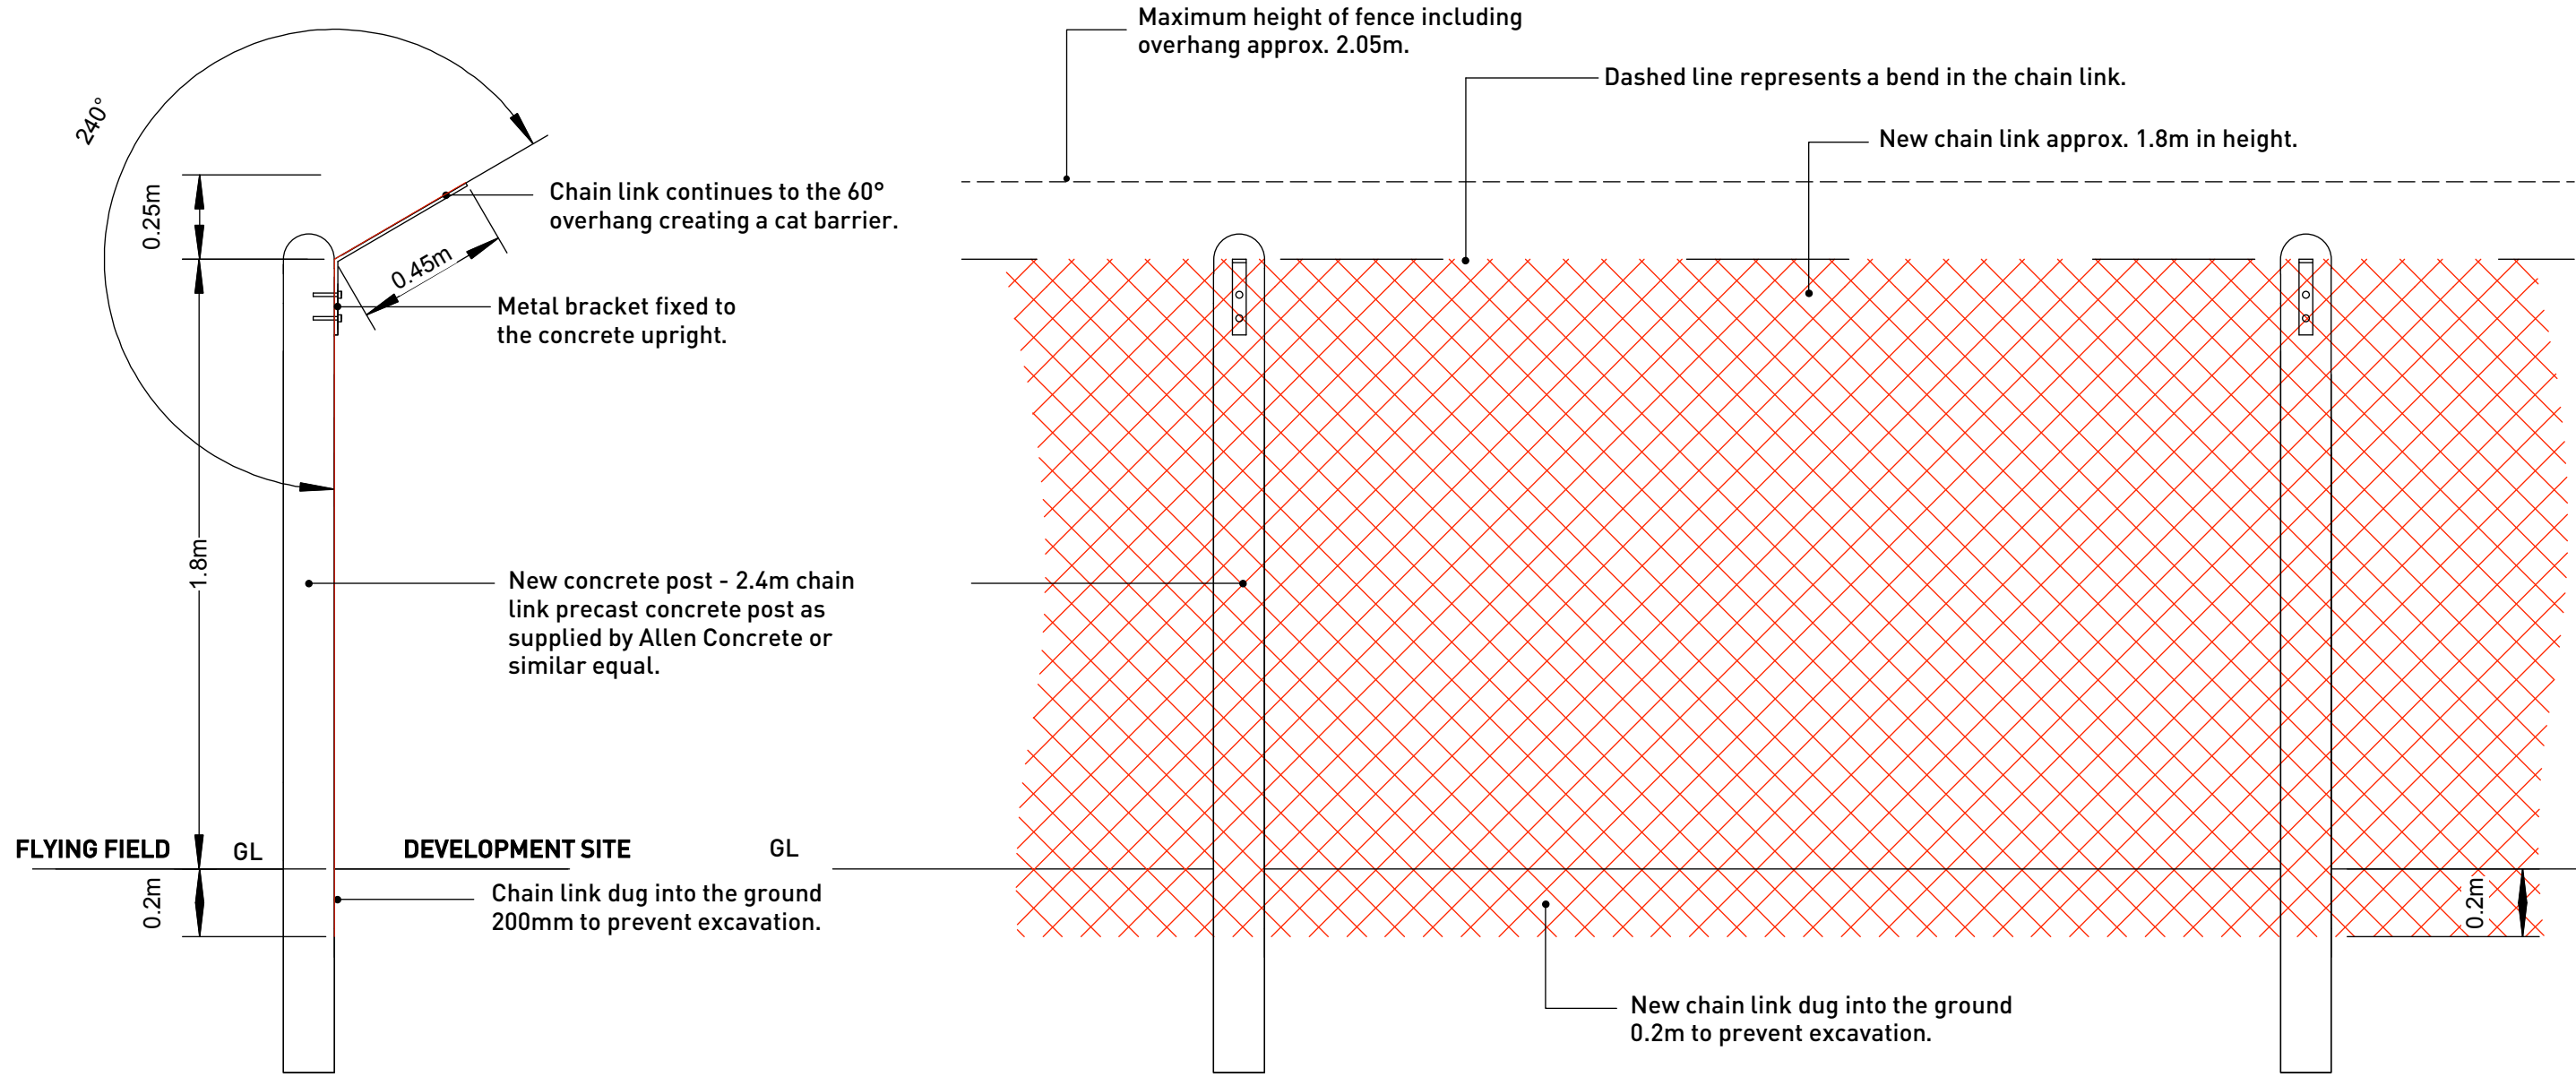

**HEYFORD PARK - CAT & DOG PROOF FENCE DETAILS**

