



Map 1a Extract from OS First Edition 1" 1830-33 showing the vestiges of the formal landscape in the Lower Park and the land originally associated with Hensington House opposite the main gates to the Palace




Map 1b Extract from S 6" sheet 1900 showing the loss of the formal layout in the Lower Park and enlargement of the grounds of Hensington House



Map 2a Extract from OS 6" sheet c1938 showing the short-lived isolation hospital off Shipton Road.



Map 2b Extract from OS 6" sheet 1967 showing the redevelopment of Hensington House involving residential development opposite the main gates to the Palace and further development along the A44 opposite the Estate wall, and the general expansion of the town to the south east.

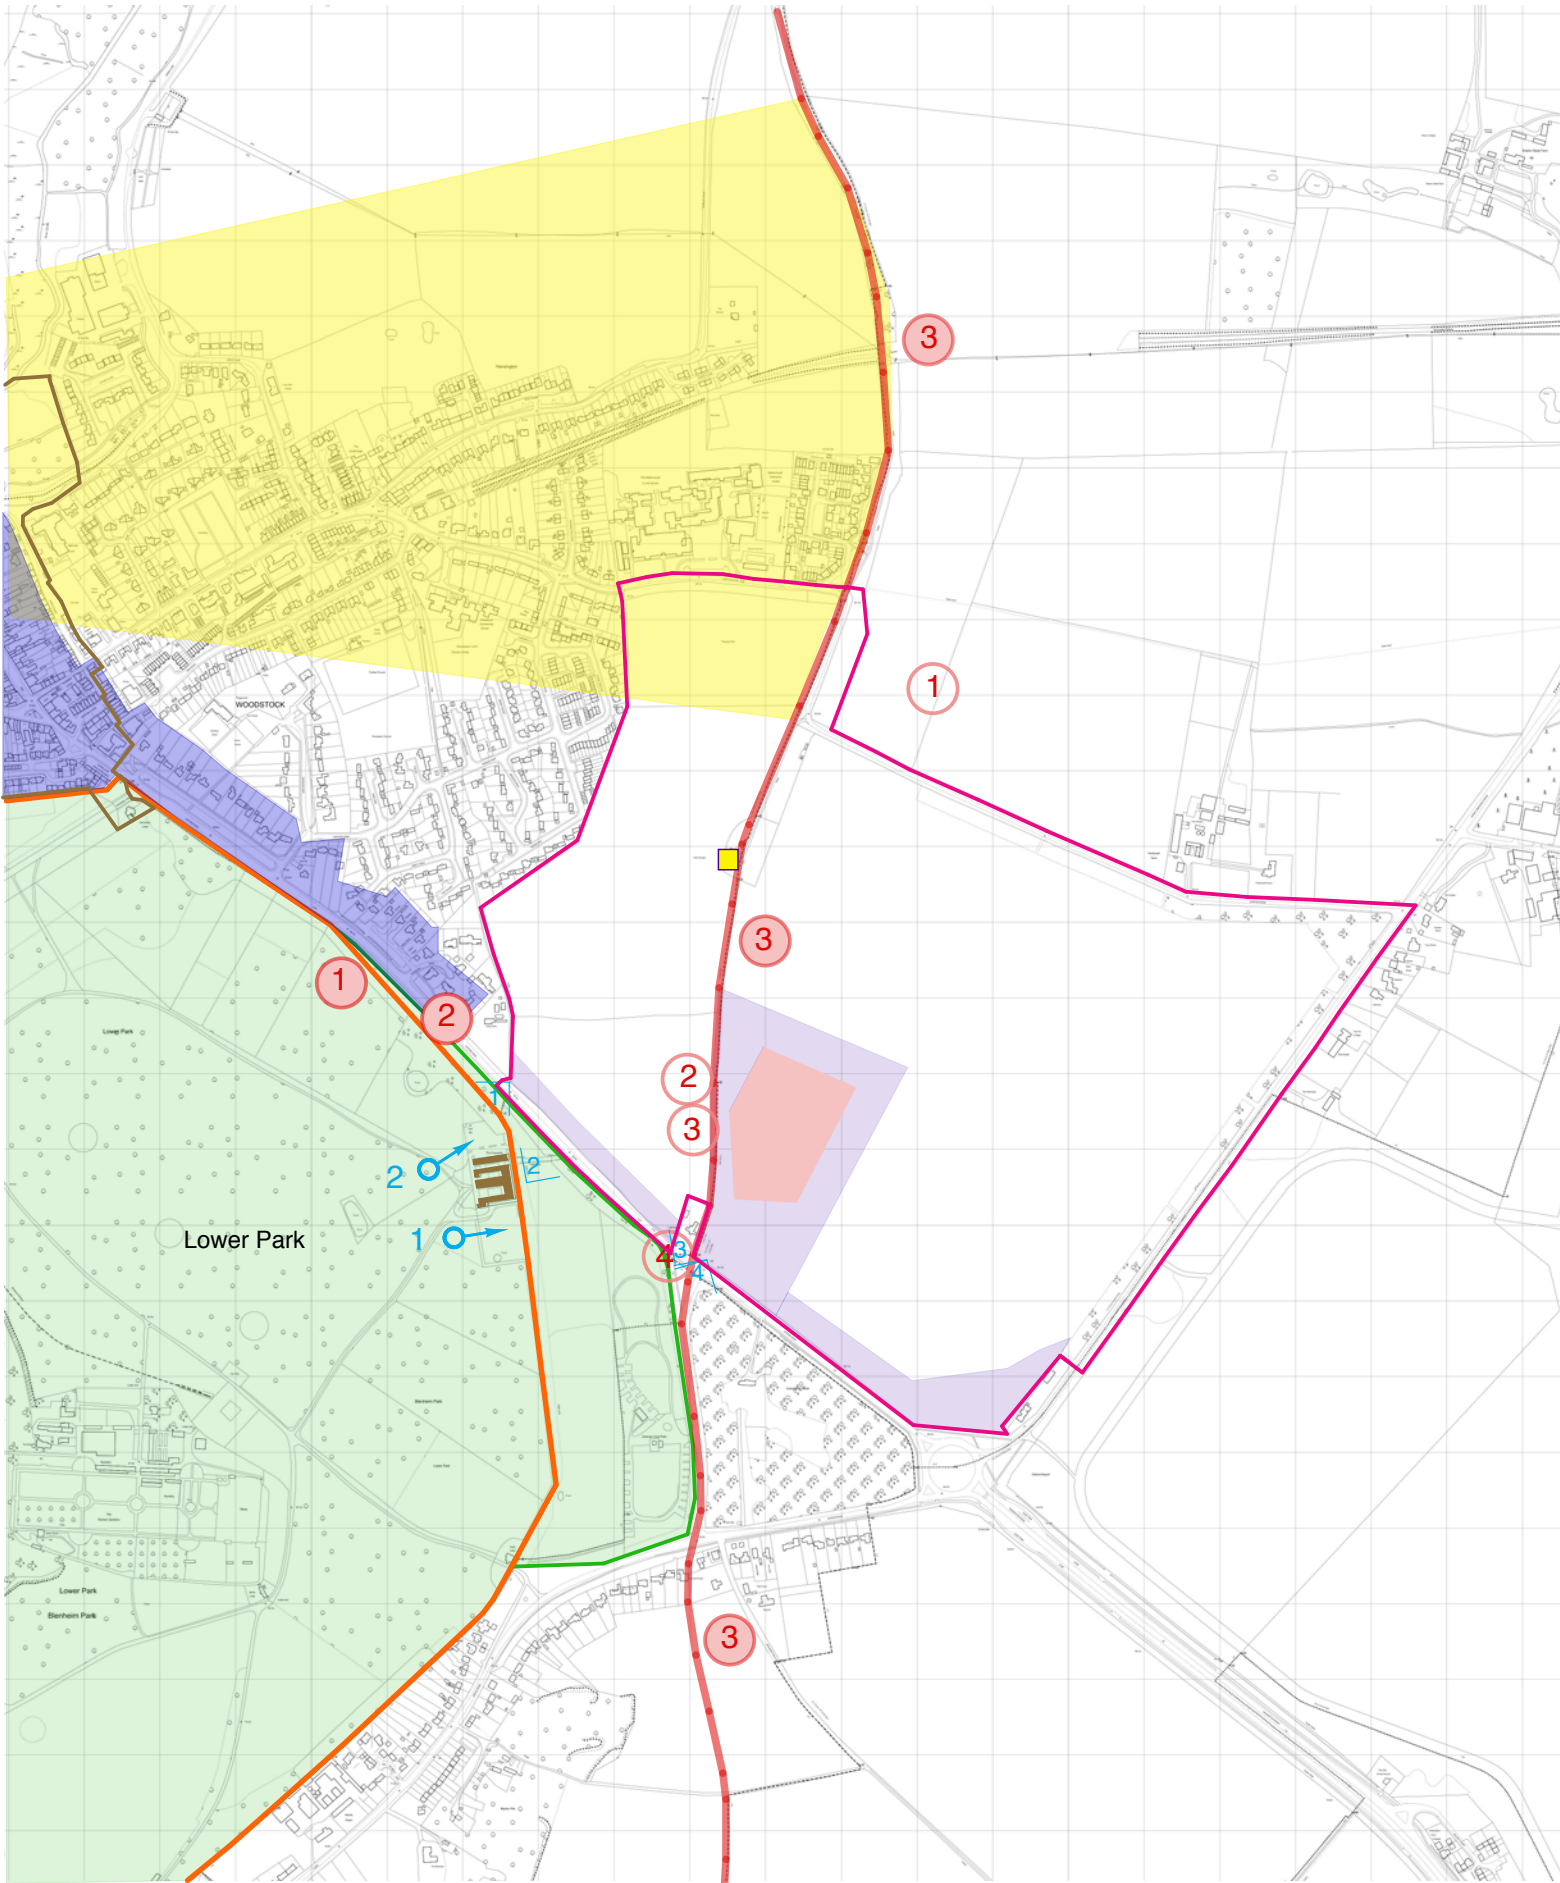

- English heritage Grade I registered park or garden
- Blenheim Palace World Heritage Site (WHS) boundary
- Listed buildings Grade II (Cowyards) SMR 24735
- Scheduled Ancient Monument (Roman villa site) SMR 9413
- Extant SMR item
 - 1. Icehouse SMR 321
 - 2. Milestone SMR10047
 - 3. 'Heh Straet' SMR 8862
- SMR Findspot or item no longer extant
 - 1. Prehistoric lithic scatter SMR 15570
 - 2. Medieval pottery SMR 5861
 - 3. Prehistoric flints SMR 5860
 - 4. Site of Toll House ('Bladon Check Gate') SMR 10222
- From Figure 8 of Blenheim Palace WHS Management plan:
Areas that are significant to the visual setting of Blenheim World Heritage Site. Any development proposals should not impact on the setting of the World Heritage Site:
- 'Important view into the park from Woodstock towards the Column of Victory. Overhead cabling is a distracting element in the view'.
- Residential zones where significant, tall or prominent developments could affect the setting of the World Heritage Site or important listed buildings at Blenheim.
- The Site
- Pest House
- Sensitive areas (strip along Oxford Road continuing residential zones designation from WHS Management Plan) and includes 50m cordon around SMR 9413
- Panorama locations (see Dwng 273/P101)
- Photo locations and direction (see Dwng 273/P102)
- Woodstock Conservation Area

This drawing is the copyright of West Waddy : ADP and may not be copied or reproduced without written permission. The Copyright Order 1990 provides for the Planning Authority to copy and distribute drawings for public inspection in relation to a Planning Application only if those copies are marked in the following manner:

"This copy has been made with the authority of West Waddy: ADP pursuant to Section 47 of the Copyright Designs and Patents Act 1988 and for the purposes only of public inspection. This copy must not be copied without the prior written permission of the Copyright owner."

Do not scale from drawings unless for planning purposes only. Use figured dimensions at all other times. In case of doubt contact West Waddy:ADP

Dimensions to be checked on site before work commences and any discrepancies reported to the Architect.

The accuracy of this drawing may be reliant upon survey information provided by third parties. No liability will be accepted by WestWaddy:ADP for errors in or arising from such third party survey information.

Rev	Date	Revisions	Initials	chkd

Development site at
East Woodstock
for Vanbrugh Unit Trust and
Pye Homes Ltd

Heritage constraints
in Site setting

The Malthouse
60 East St. Helen Street
Abingdon, Oxfordshire, OX14 5EB
Tel (01235) 523139
Fax (01235) 521662

ARCHITECTS AND TOWN PLANNERS
westwaddyADP

Date November 2014
Scale 1: 10,000@A3
Drawn GH checked

Job	Dwg No.	Rev.
273	P100	



Panorama 1: Registered Landscape boundary and A44 from W corner of site on A44 frontage



Panorama 2: Registered Landscape frontage to A44 from in front of Cowyards (ie outside/in front of WHS)



Panorama 3: site frontage, A44 and 'Littlecote' from in front of Registered Landscape frontage



Panorama 4: Registered Landscape frontage and A44 from immediately SW of Littlecote

This drawing is the copyright of West Waddy : ADP and may not be copied or reproduced without written permission. The Copyright Order 1990 provides for the Planning Authority to copy and distribute drawings for public inspection in relation to a Planning Application only if those copies are marked in the following manner:

"This copy has been made with the authority of West Waddy: ADP pursuant to Section 47 of the Copyright Designs and Patents Act 1988 and for the purposes only of public inspection. This copy must not be copied without the prior written permission of the Copyright owner."

Do not scale from drawings unless for planning purposes only.
Use figured dimensions at all other times. In case of doubt contact
West Waddy:ADP

Dimensions to be checked on site before work commences and any discrepancies reported to the Architect.

The accuracy of this drawing may be reliant upon survey information provided by third parties. No liability will be accepted by WestWaddy:ADP for errors in or arising from such third party survey information.

[illegible]

Development site at
East Woodstock
for Vanbrugh Unit Trust and
Pye Homes Ltd

Photograph panoramas of the
World Heritage Site and Registered
Landscape boundaries

The Malthouse
60 East St. Helen Street
Abingdon, Oxfordshire, OX14 5EB
Tel (01235) 523139
Fax (01235) 521662
e-mail: enquiries@westwaddy-adp.co.uk



ARCHITECTS AND TOWN PLANNERS
westwaddy **ADP**

Date September 2014

Scale	NTS
-------	-----

Drawn	GH	checked
-------	----	---------

Job 273	Dwg No. P101	Rev.
-------------------	------------------------	------

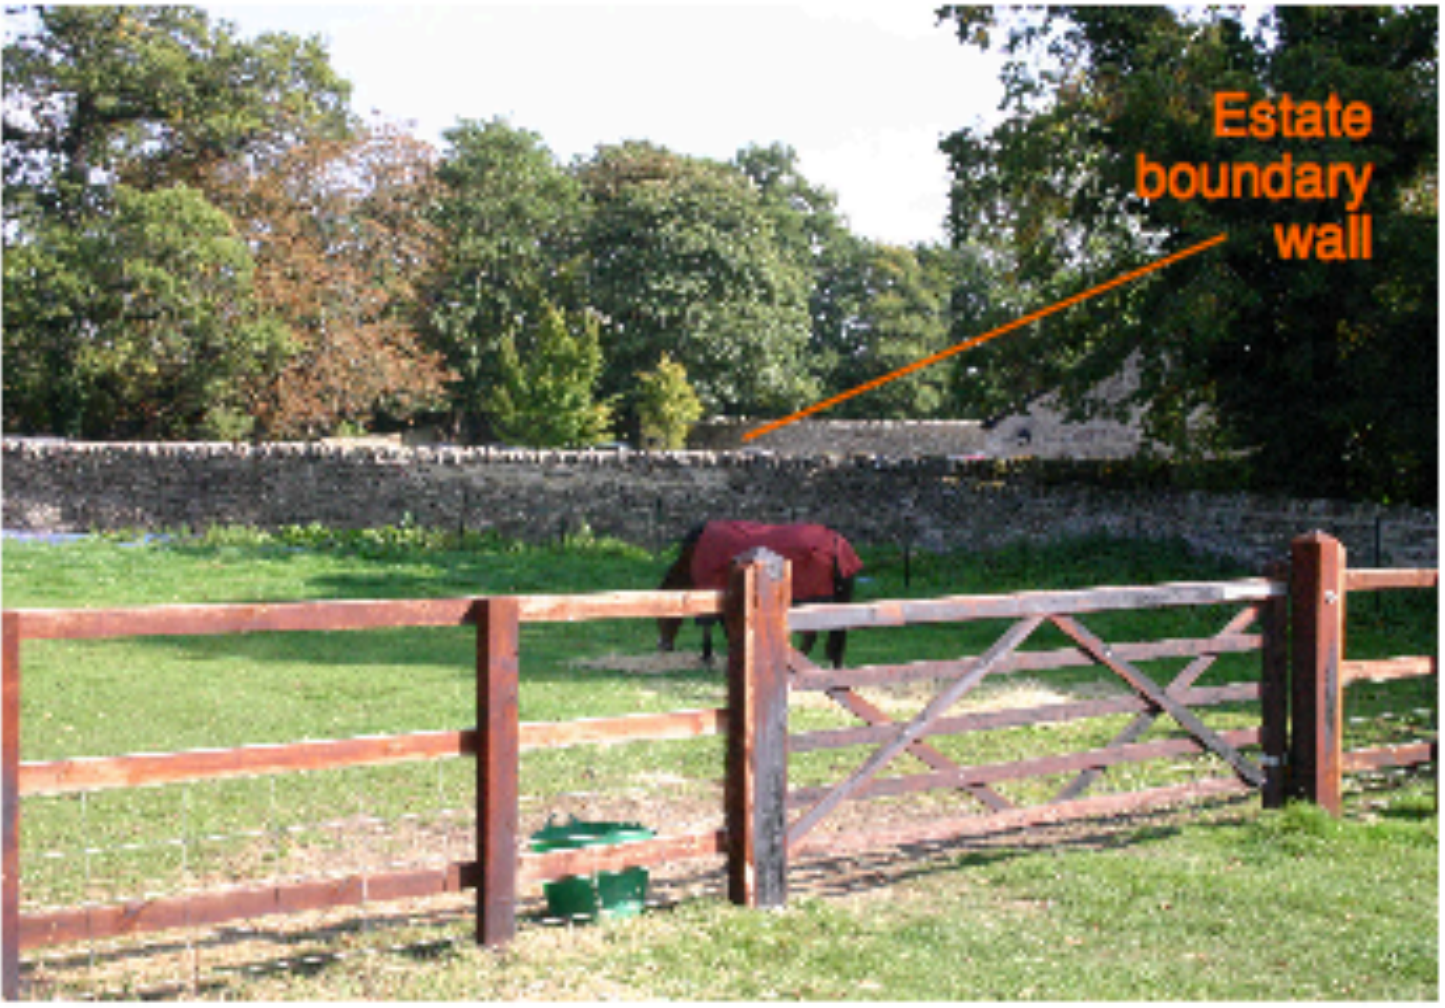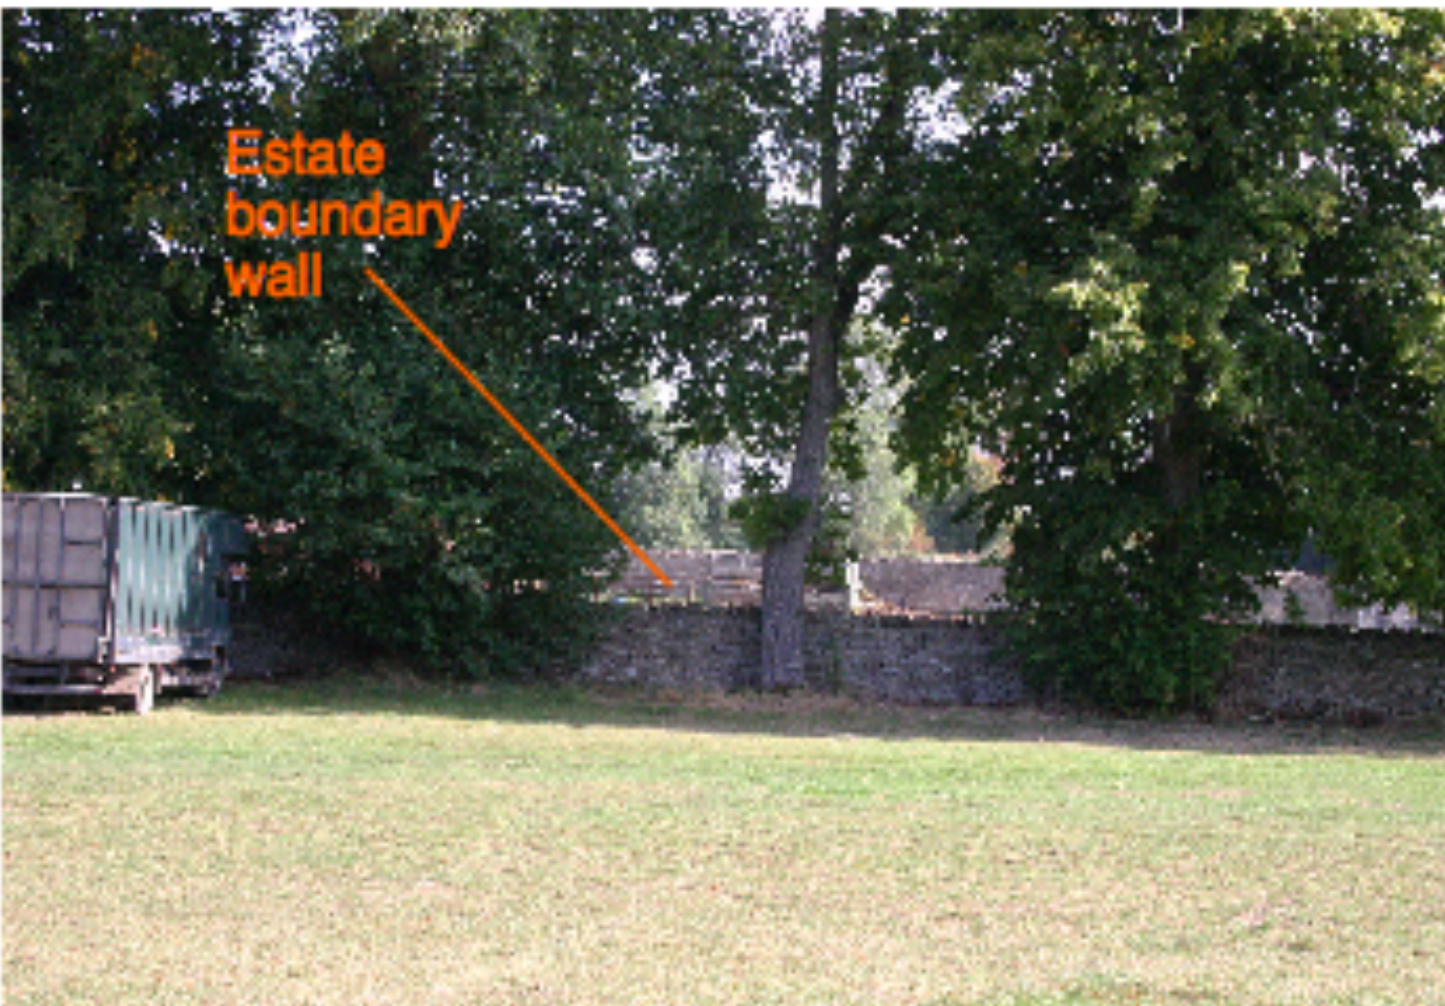

(above,top) the listed 'Cowyards' behind the WHS boundary seen from the NE. The mature tree screen on the road frontage can be seen on the right

(above) The character of the WHS Lower Park: veteran trees in a secluded setting fringed with mature trees

(Above) views towards the Site either side of 'The Cowyards' demonstrating the complete visual screen provided by the Estate boundary wall

(top) photo 1

(below) photo 2



(Left) Aspects of the Estate (and WHS) boundary wall.

(Top) The WHS boundary from Cadogan Park

(Centre) The WHS boundary to the rear behind the road frontage of the Registered landscape opposite Churchill Gate

(Bottom) the public footpath opposite the SE corner of the Site (WHS boundary virtually hidden)

This drawing is the copyright of West Waddy : ADP and may not be copied or reproduced without written permission. The Copyright Order 1990 provides for the Planning Authority to copy and distribute drawings for public inspection in relation to a Planning Application only if those copies are marked in the following manner:

"This copy has been made with the authority of West Waddy: ADP pursuant to Section 47 of the Copyright Designs and Patents Act 1988 and for the purposes only of public inspection. This copy must not be copied without the prior written permission of the Copyright owner."

Do not scale from drawings unless for planning purposes only. Use figured dimensions at all other times. In case of doubt contact West Waddy ADP.

Dimensions to be checked on site before work commences and any discrepancies reported to the Architect.

The accuracy of this drawing may be reliant upon survey information provided by third parties. No liability will be accepted by WestWaddy ADP for errors in or arising from such third party survey information.

See drawing 273/P100 for locations of photographs in right-hand column

Rev	Date	Revisions	Initials	checked
-----	------	-----------	----------	---------

Development site at
East Woodstock
for Vanbrugh Unit Trust and
Pye Homes Ltd

Aspects of the World
Heritage Site boundary

The Malthouse
60 East St. Helen Street
Abingdon, Oxfordshire, OX14 5EB
Tel (01235) 523139
Fax (01235) 521662
e-mail: enquiries@westwaddy-adp.co.uk

ARCHITECTS AND TOWN PLANNERS
westwaddy ADP

Date September 2014

Scale NTS

Drawn GH checked

Job	Dwg No.	Rev.
273	P102	