



APPENDIX 10.7




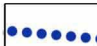

VISUAL ASSESSMENT

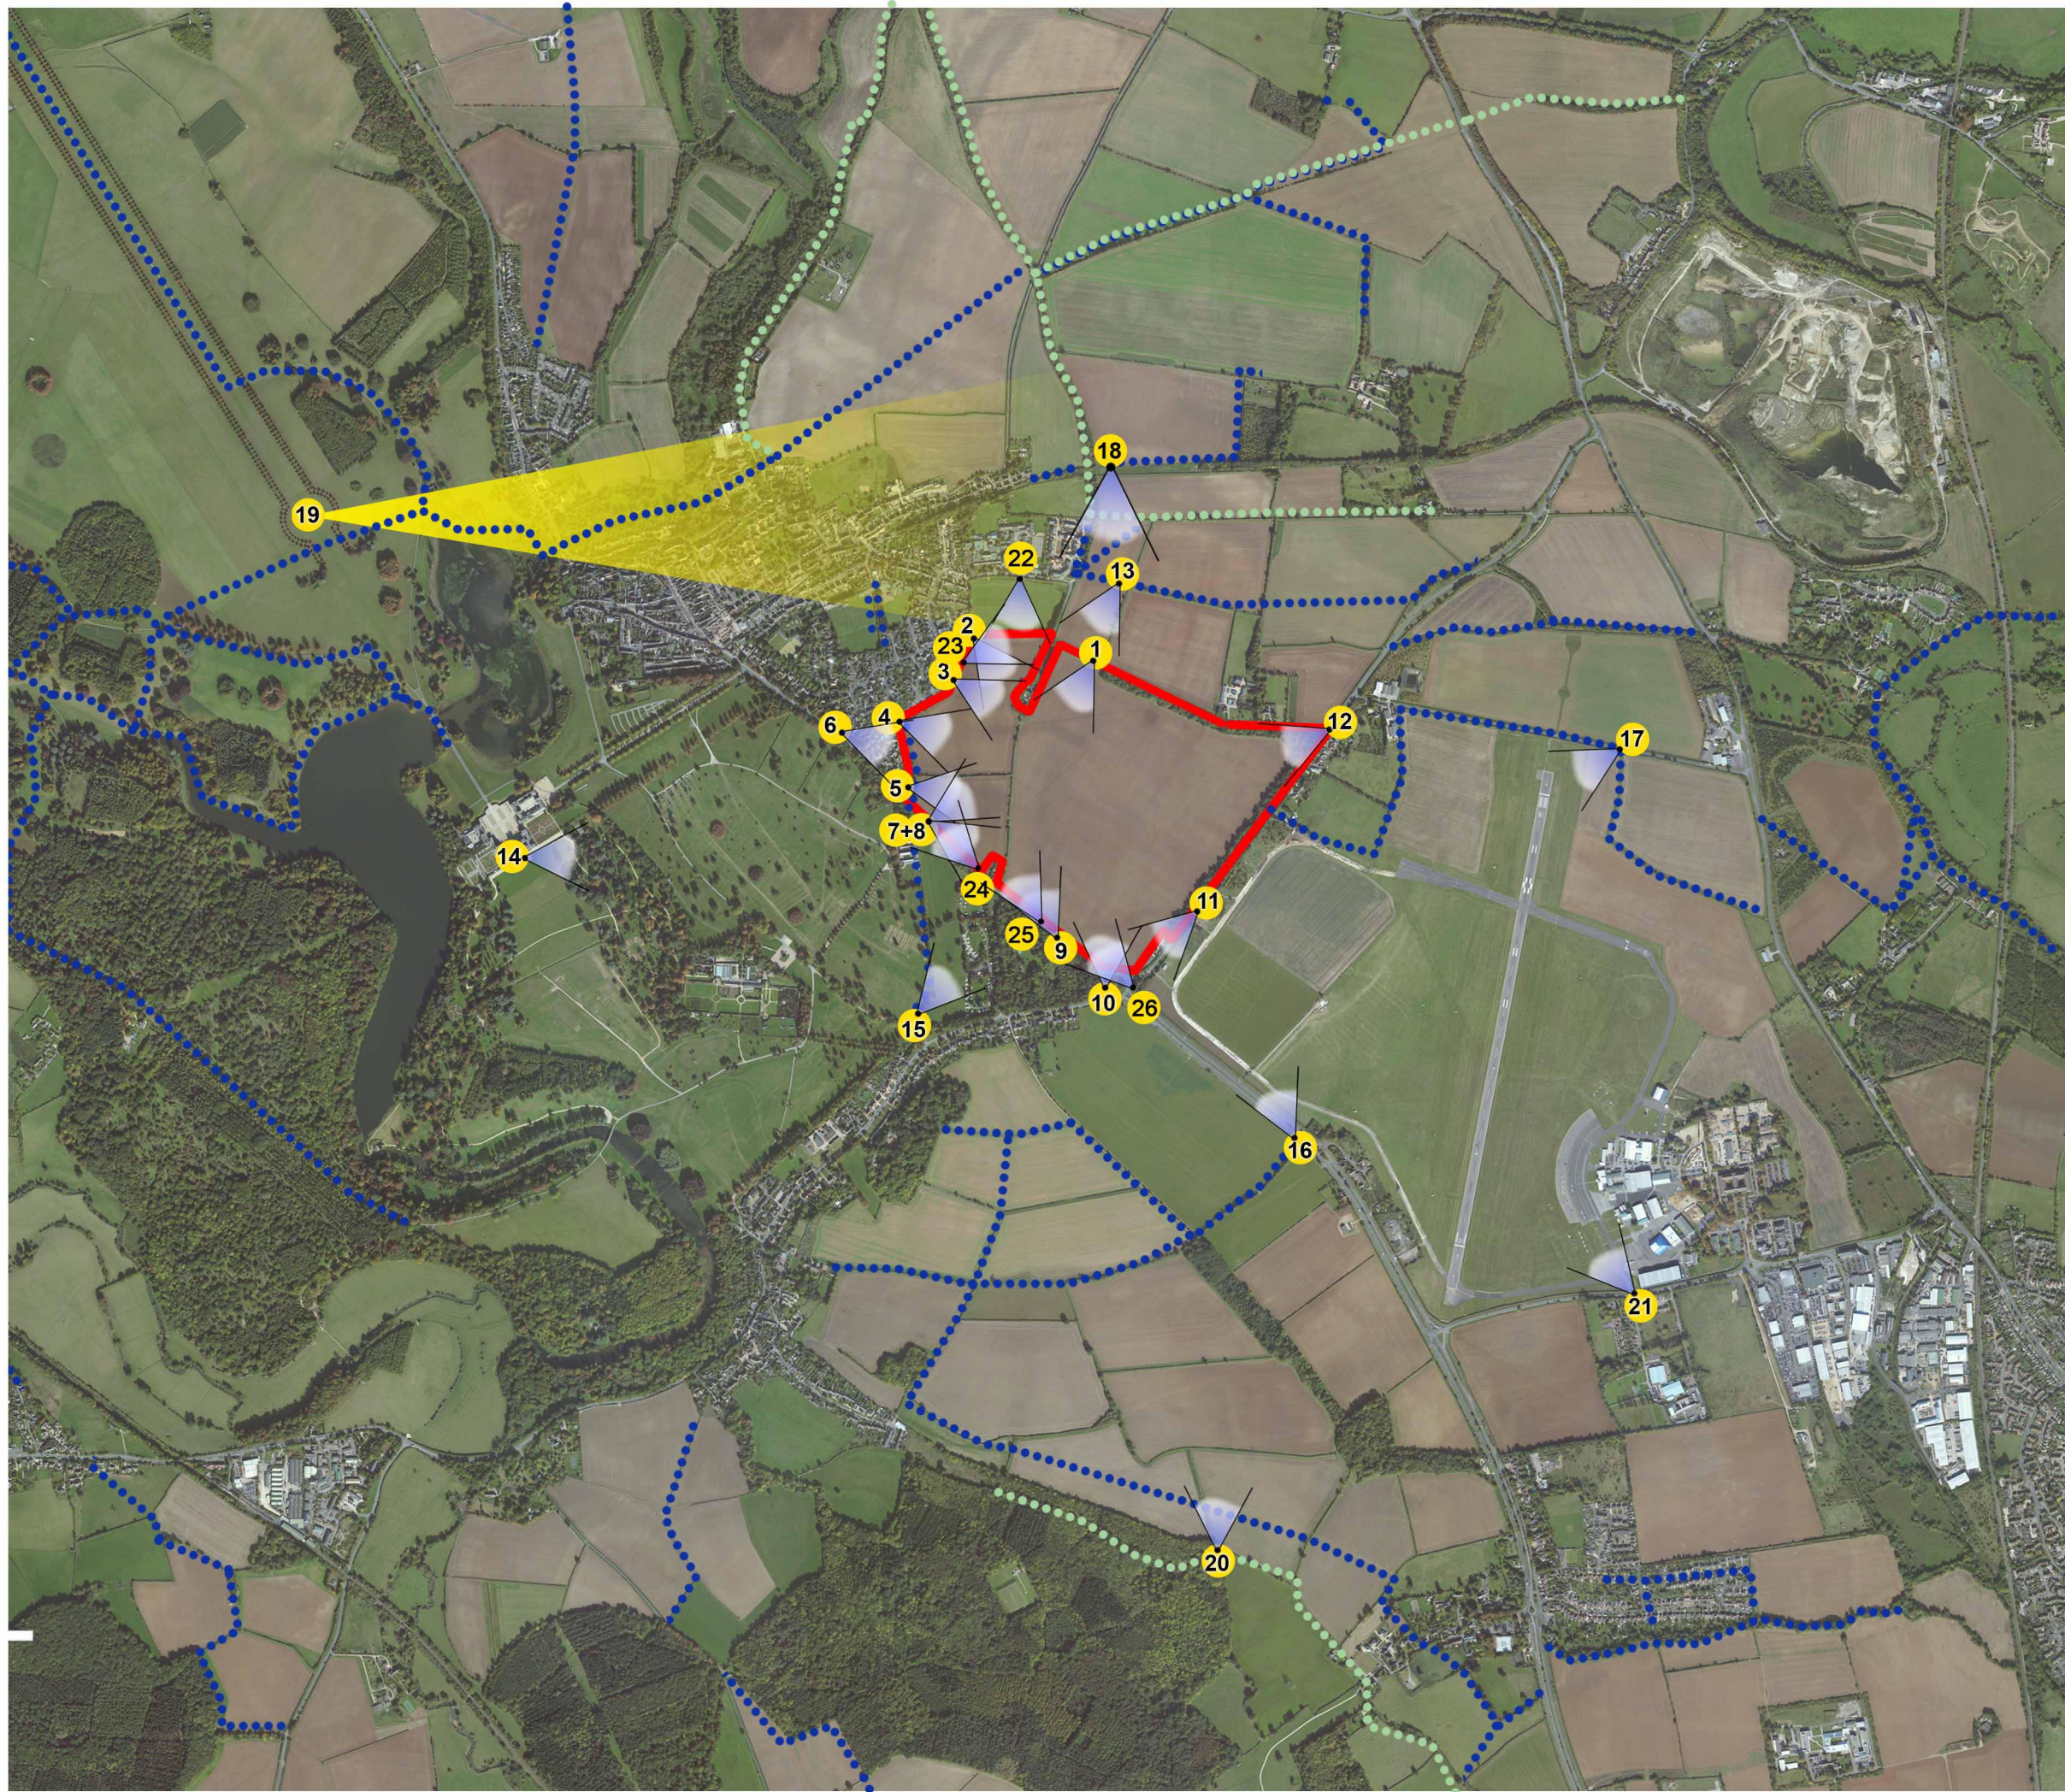

NOTES:
 Based upon the Ordnance Survey map with permission of The Controller of Her Majesty's Stationery Office, © Crown Copyright.
 Aspect Landscape Planning Ltd, West Court, Hardwick Business Park, Noral Way, Banbury OX16 2AF.
 Licence 100045345
 Aerial map data © 2012 Google

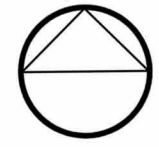Copyright reserved
 No Dimensions to be scaled from this drawing.



- Key:
-  Site Boundary
 -  Viewpoint Location
 -  Bridleway
 -  Footpath
 -  Monument View Cone

REV	DATE	NOTE	DRAWN	CHK'D
REVISIONS				

aspect landscape planning

TITLE
**Land South East of Woodstock
 Viewpoint Location Plan**

CLIENT

SCALE Not to Scale	DATE SEPT 2014	DRAWN JM
DRAWING NUMBER 5510/ VLP 001	REVISION	



Viewpoint 1



Viewpoint 2



Viewpoint 3



Viewpoint 4



Viewpoint 5



Viewpoint 6



Viewpoint 7



Viewpoint 8



Viewpoint 9



Viewpoint 10



Viewpoint 11



Viewpoint 12



Viewpoint 13



Viewpoint 14



Viewpoint 15



Viewpoint 16



Viewpoint 17



Viewpoint 18



Viewpoint 19



Viewpoint 20



Viewpoint 21



Viewpoint 22



Viewpoint 23



Viewpoint 24



Viewpoint 25



Viewpoint 26