



FIGURE 2 TRANSPORT CONNECTIONS

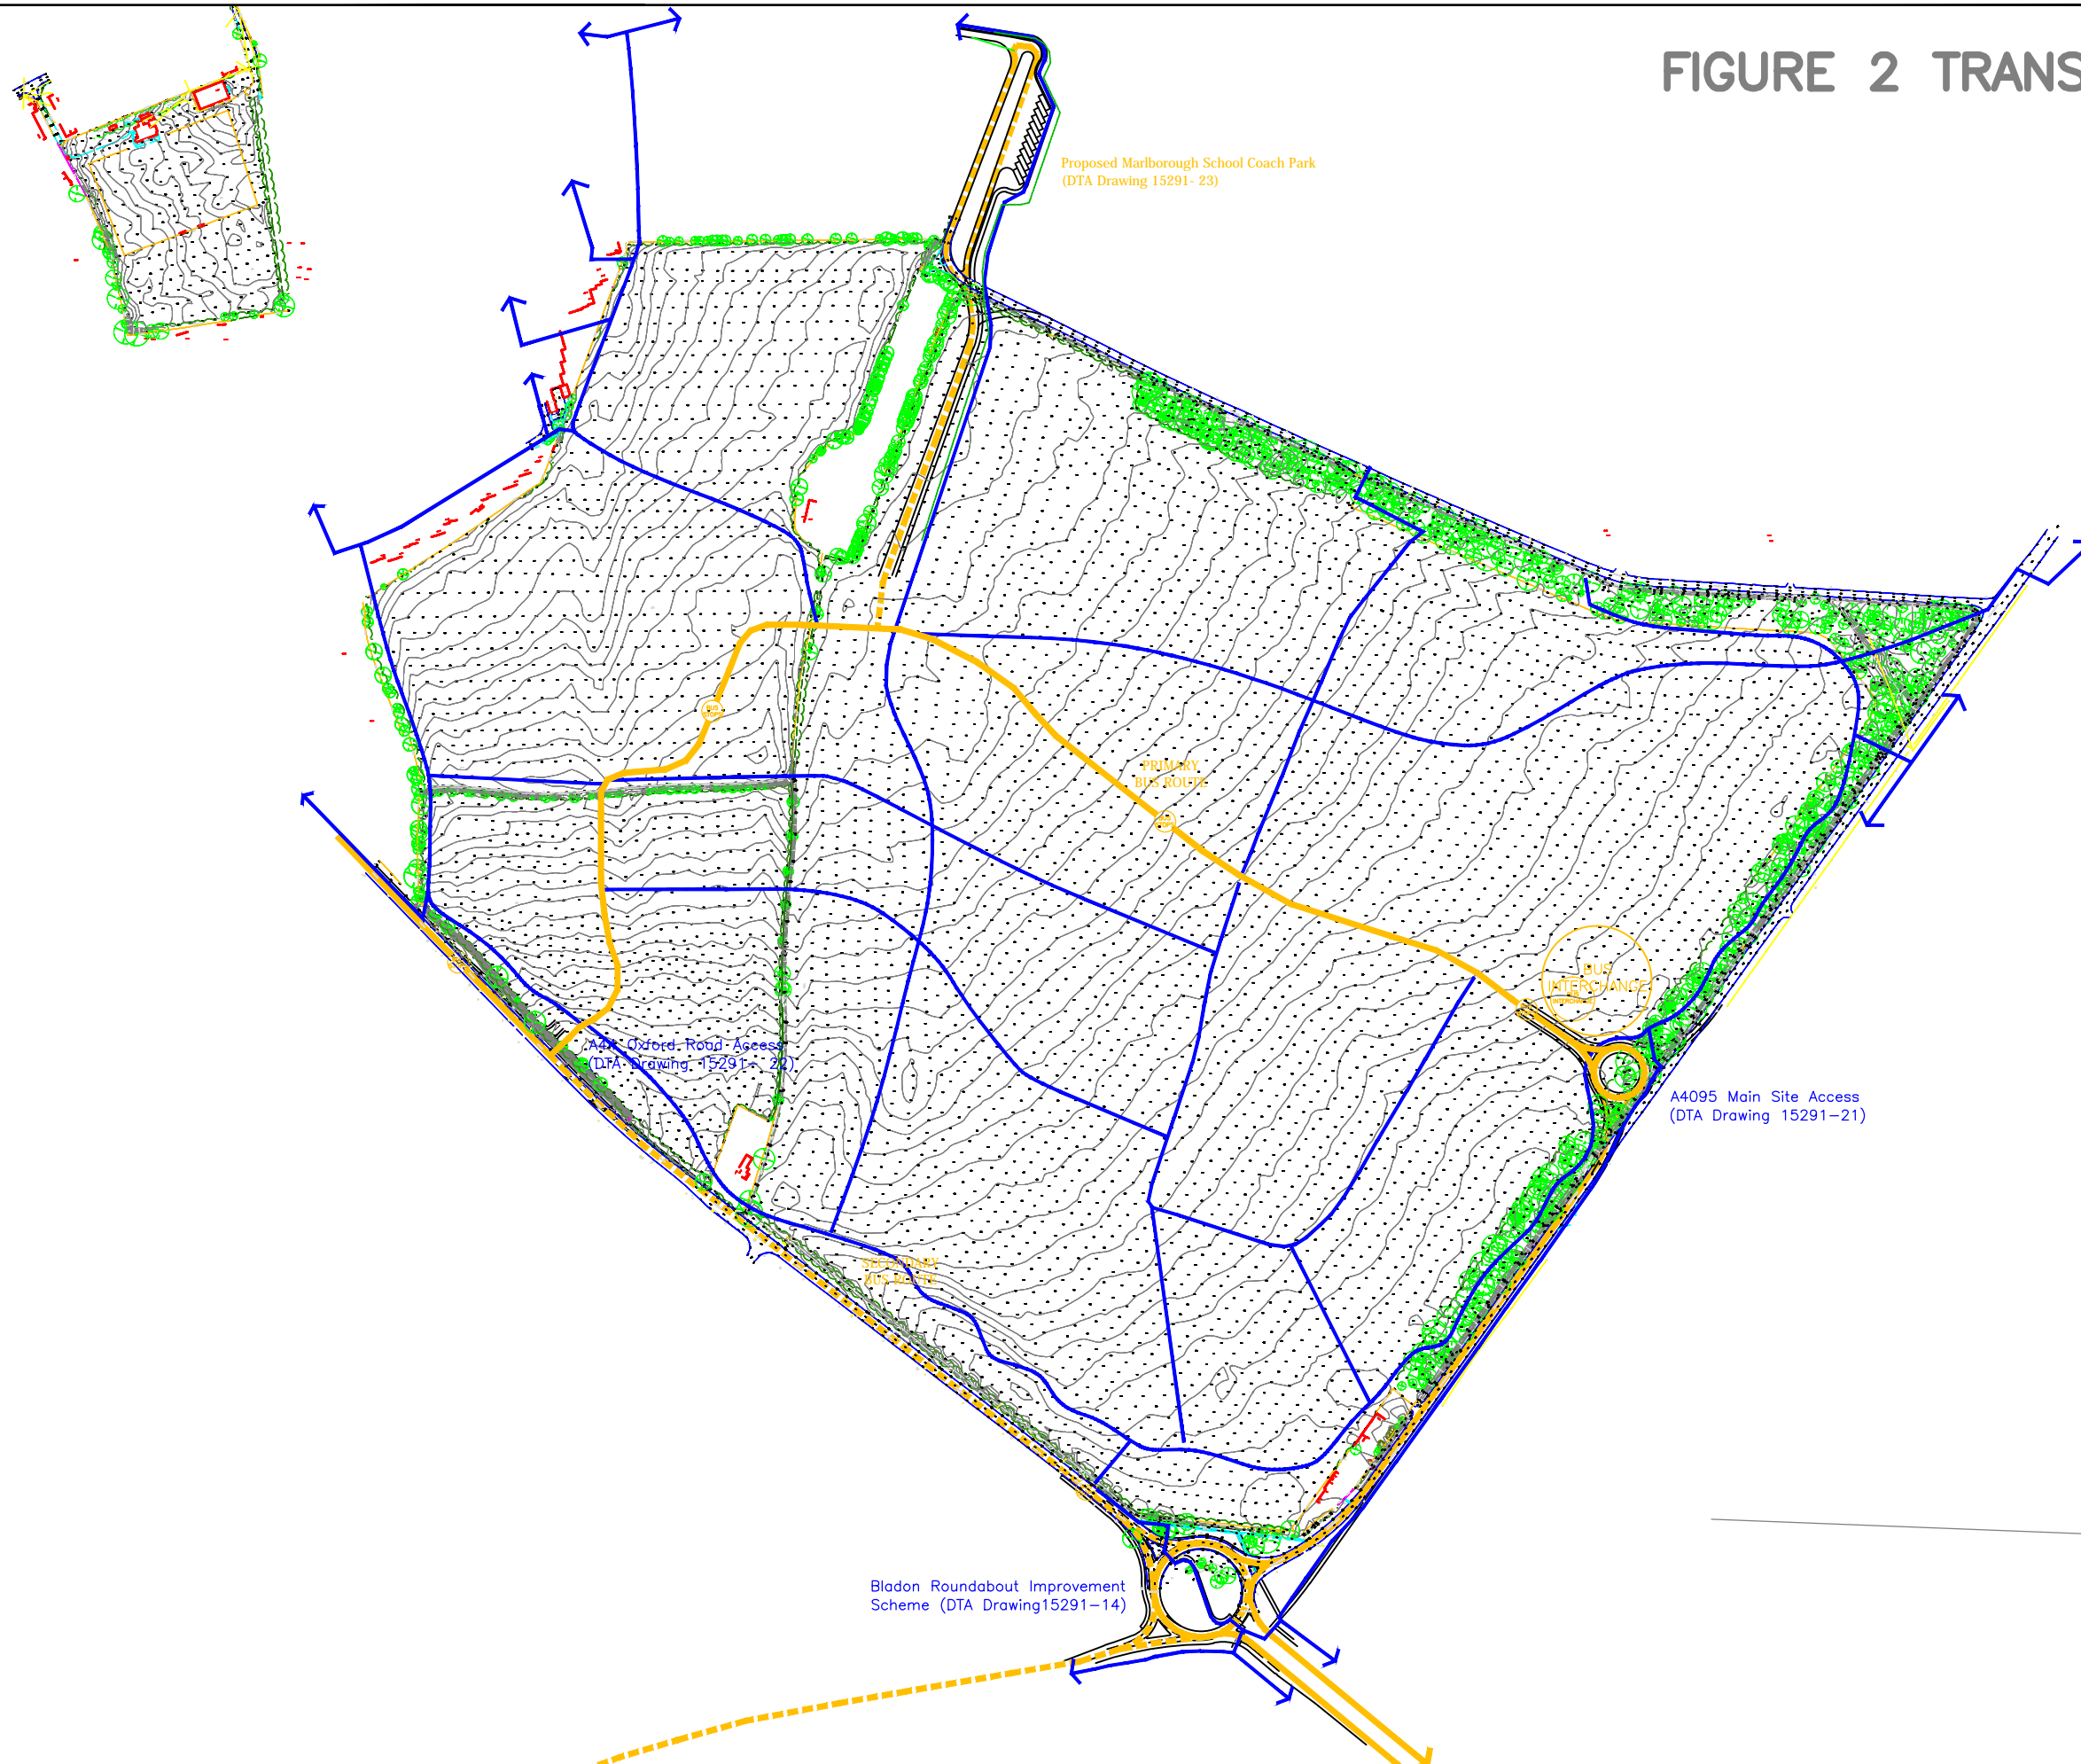

Based upon the ORDNANCE SURVEY MAPS with the permission of THE CONTROLLER OF HER MAJESTY'S STATIONERY OFFICE.
© Crown Copyright AL 100030412

© David Tucker Associates

REV	DESCRIPTION	DRAWN	INITIALS	DATE	DRAWING STATUS	CHECKED BY	DATE

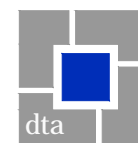

david tucker associates
transport planning consultants

Forester House, Doctors Lane
Henley-in-Arden
Warwickshire B95 5AW
Tel: +44(0)1564 793598
Fax: +44(0)1564 793983
www.dtatransportation.co.uk

JOB TITLE		Woodstock East		CLIENT		Pye Homes Vanbrugh Trust	
DRAWING TITLE							
Proposed Transport Connections							
SCALE	DRAWN BY	DATE	DRAWING No	REVISION			
1:2500@A1	BP	Oct14	15291-19	E			