


FIGURE 1 HIGHWAY NETWORK



Based upon the ORDNANCE SURVEY MAPS with the permission of THE CONTROLLER OF HER MAJESTY'S STATIONERY OFFICE © Crown Copyright Al 100030412 © David Tucker Associates

REV	DESCRIPTION	DRAWN	INITIALS	DATE	DRAWING STATUS	CHECKED BY	DATE

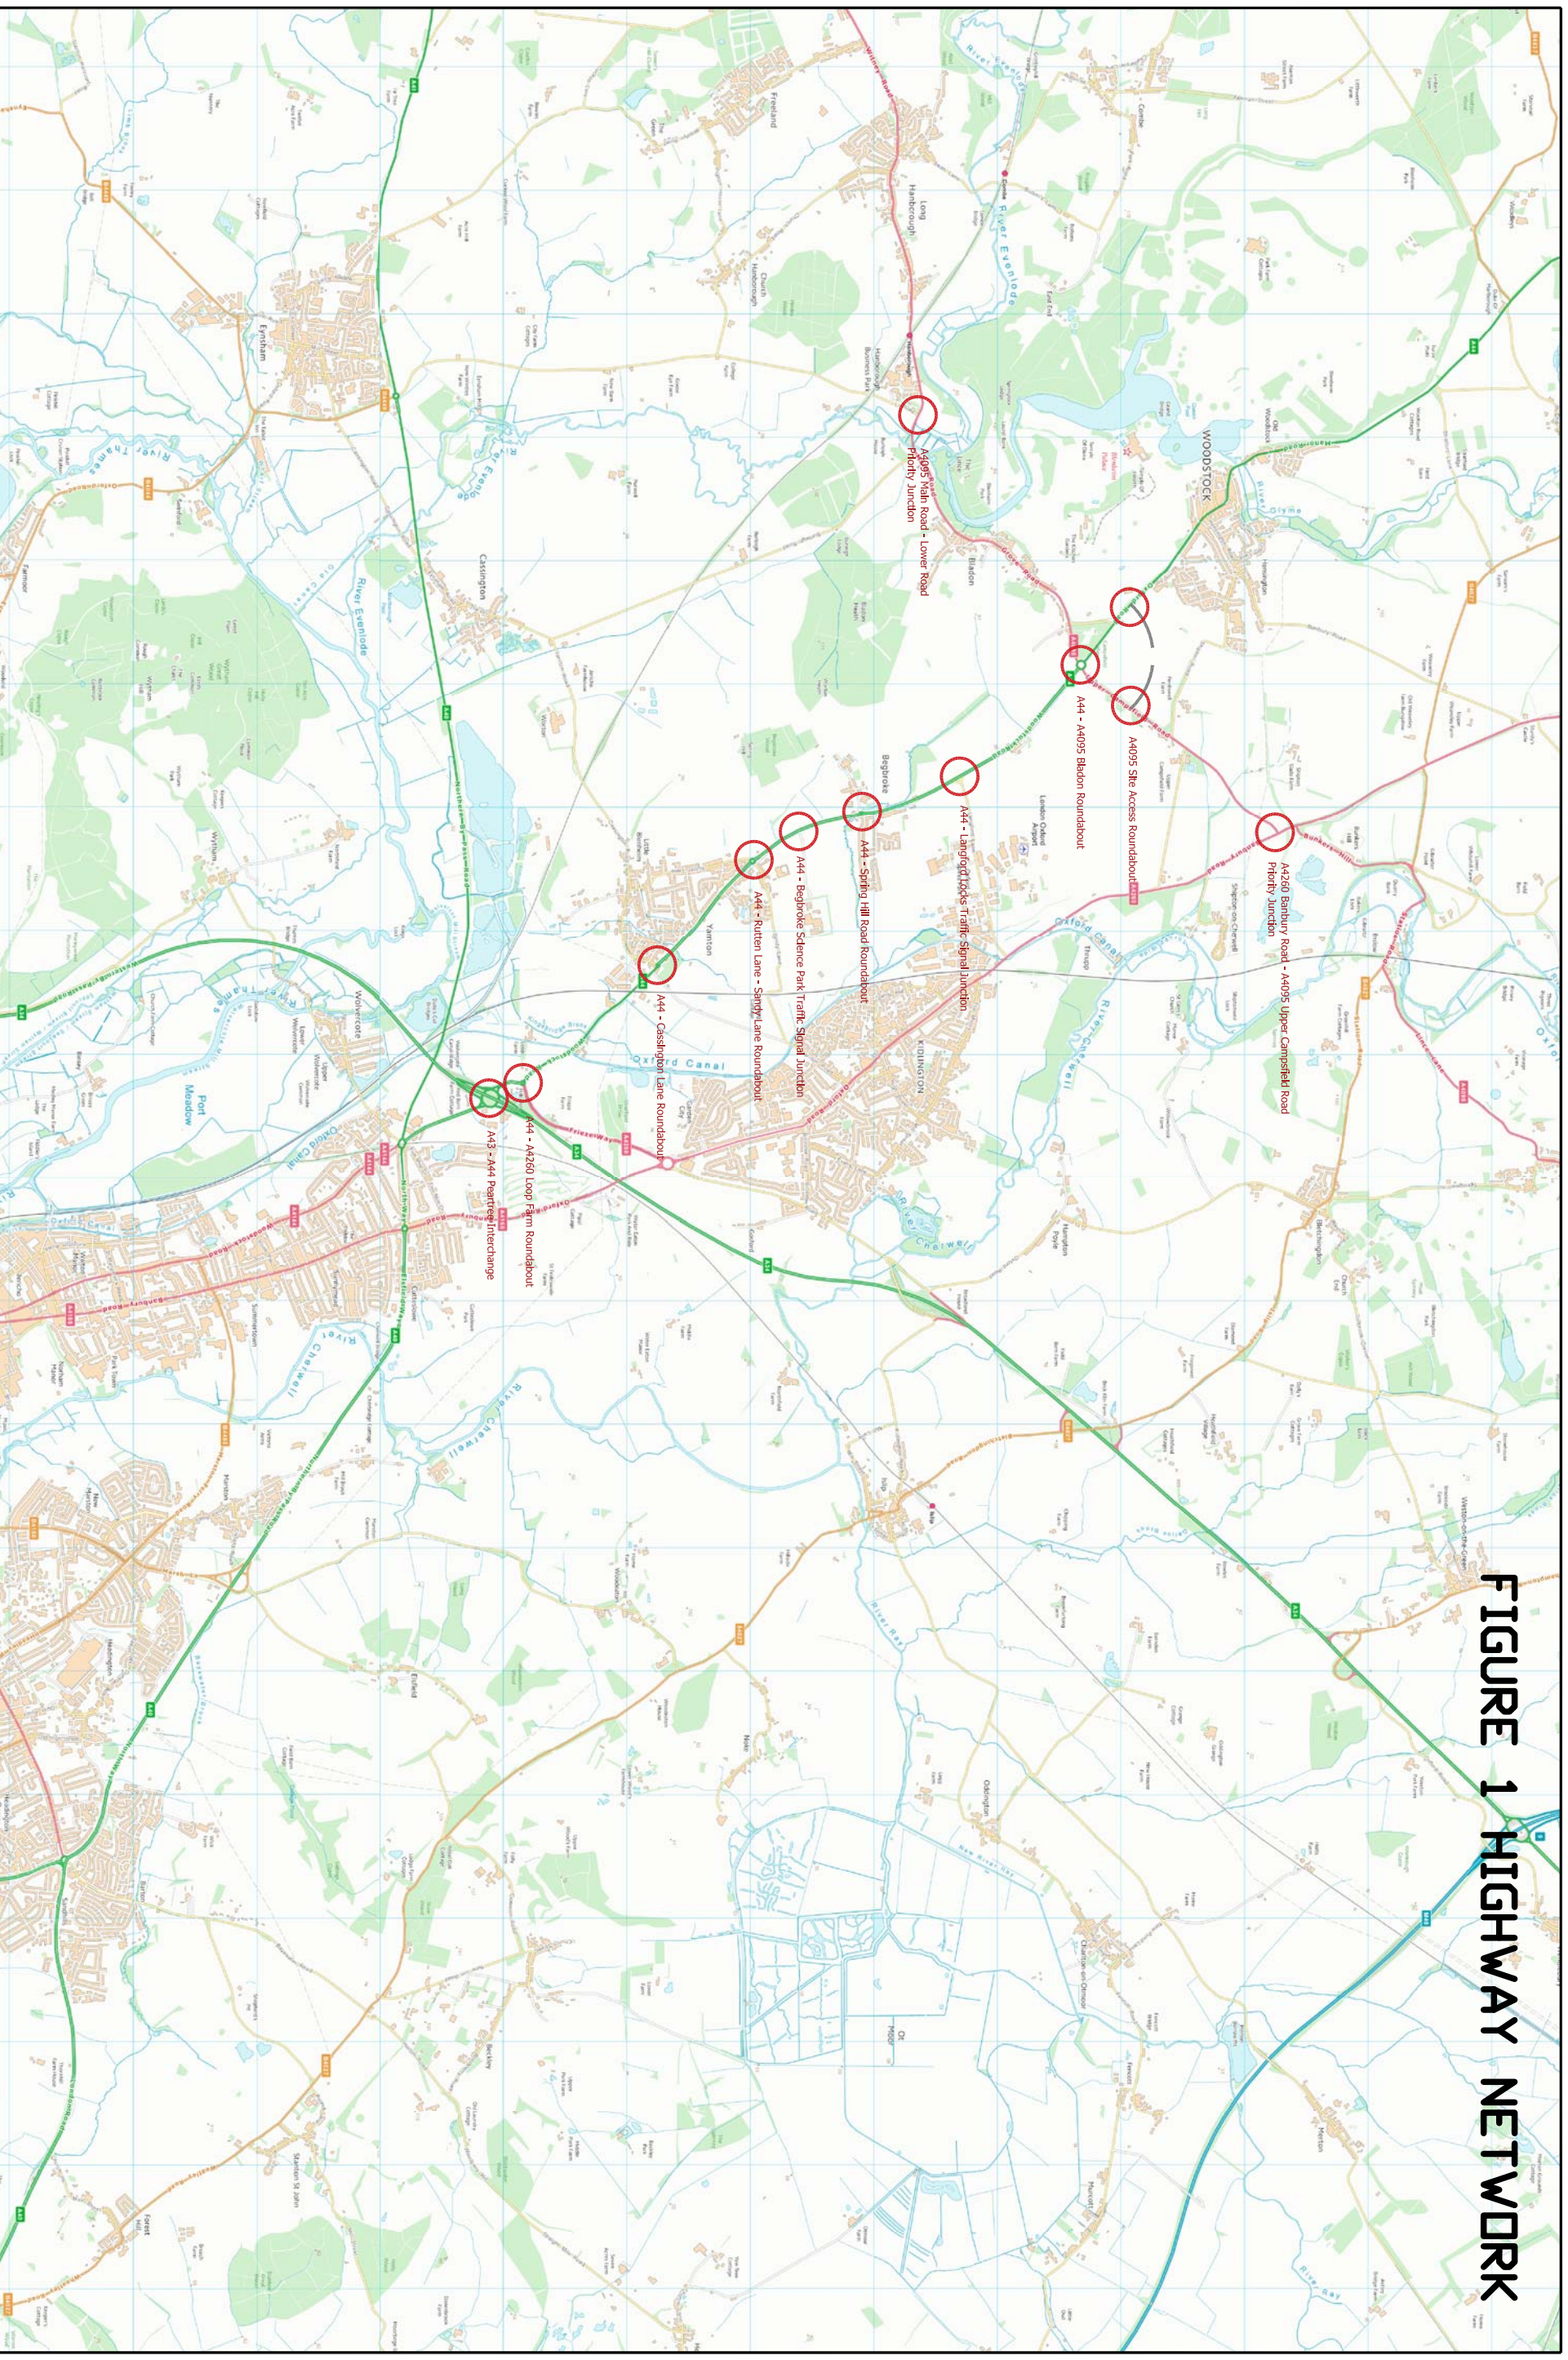

david tucker associates
transport planning consultants

Forester House, Doging Lane,
Warrickville, B95 5AW
Tel: +44(0)1564 793598
Fax: +44(0)1564 793983
www.dtaconsultants.co.uk

JOB TITLE	WOODSTOCK EAST	CLIENT	Pyre Homes/Varbrugh Trust
DRAWING TITLE	Junctions subject to detailed appraisal in TA		
SCALE	1:2000	DRAWN BY	RM
DATE	25.11.14	DATE	25.11.14
DRAWING NO	15291-26	REVISION	