



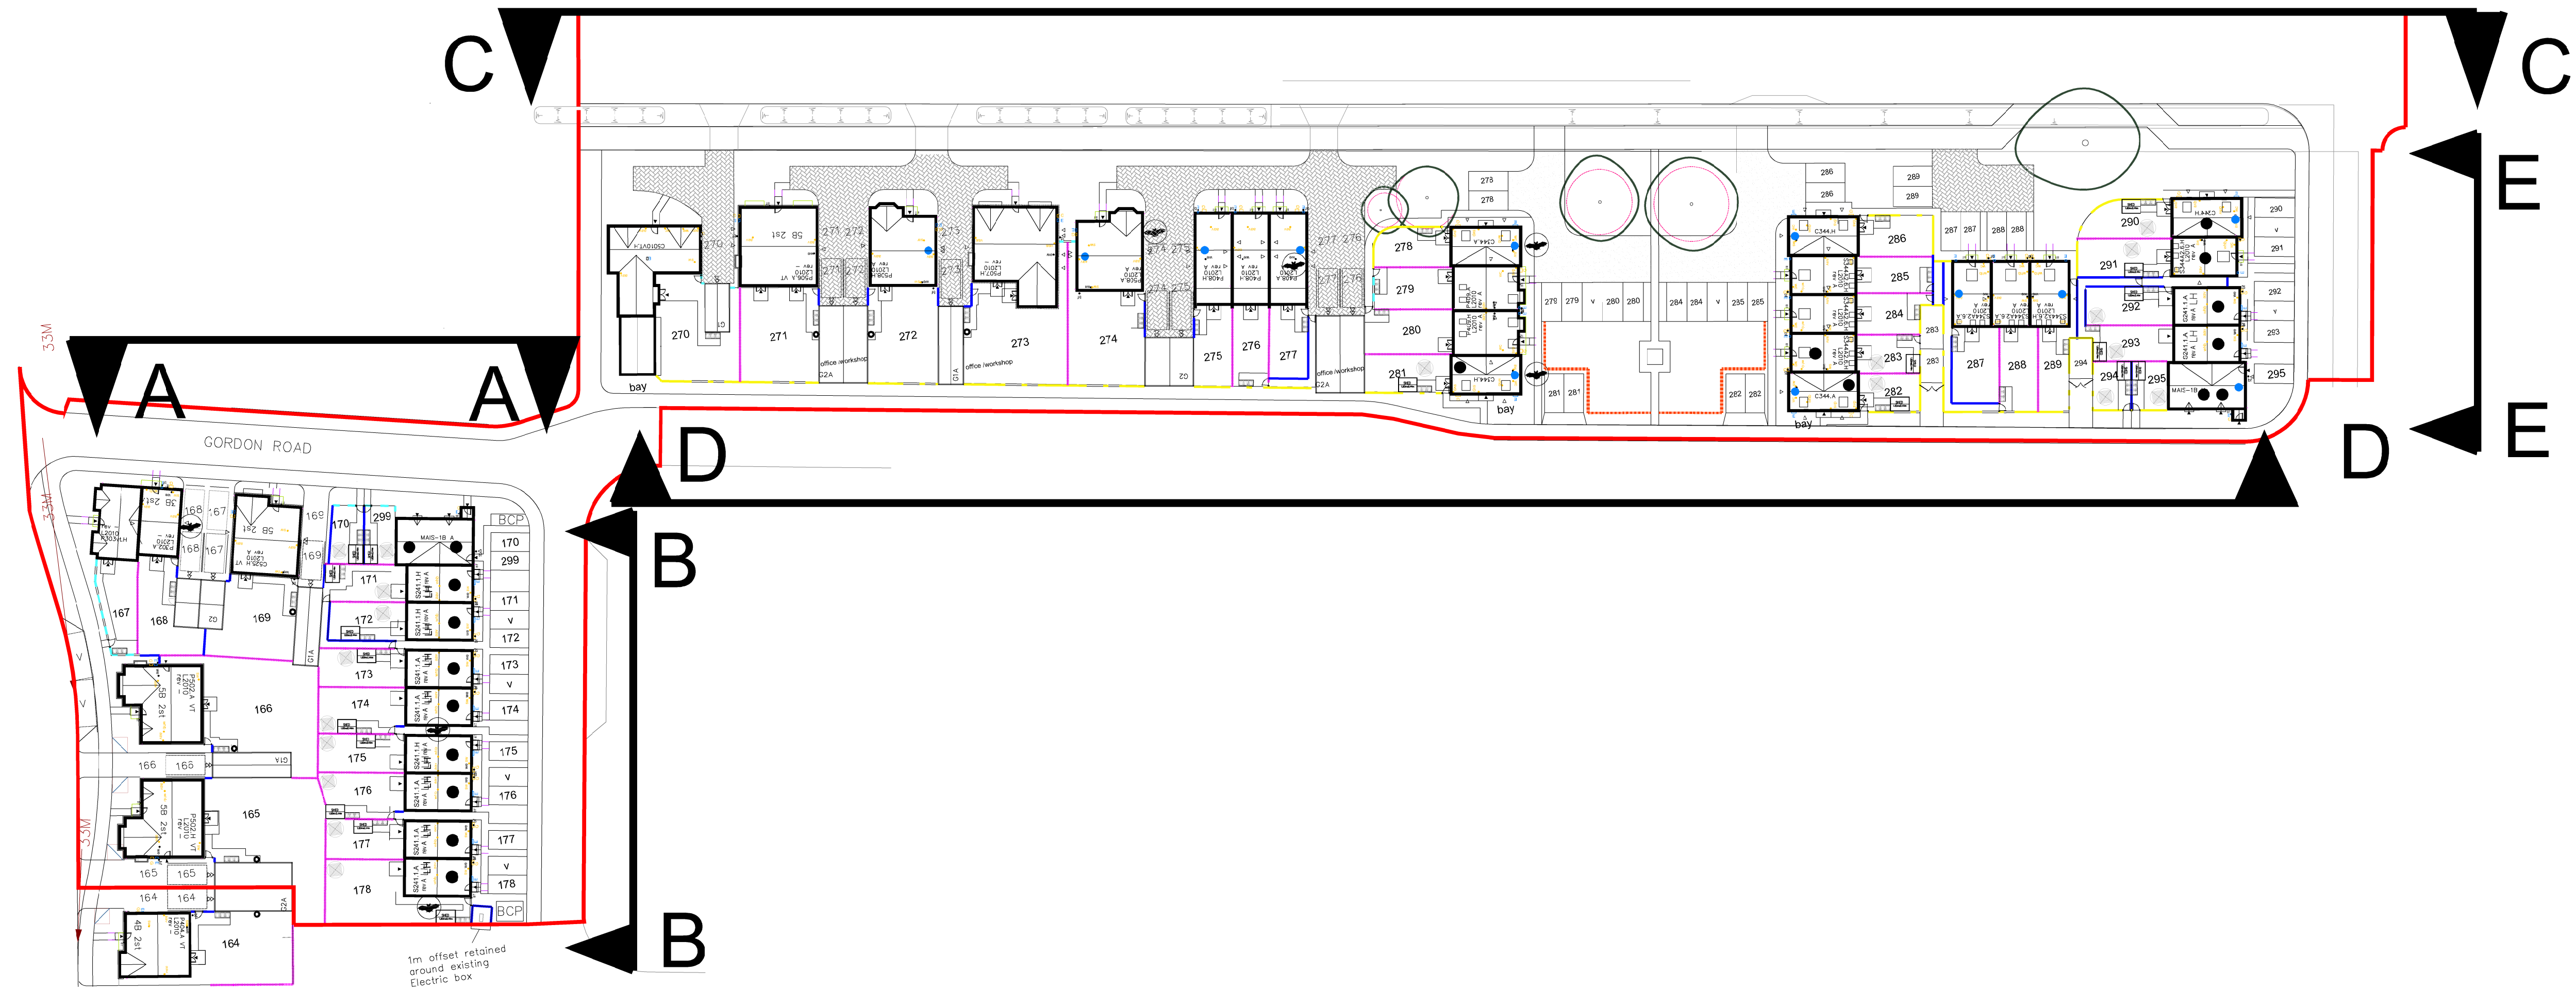

STREET SCENE A

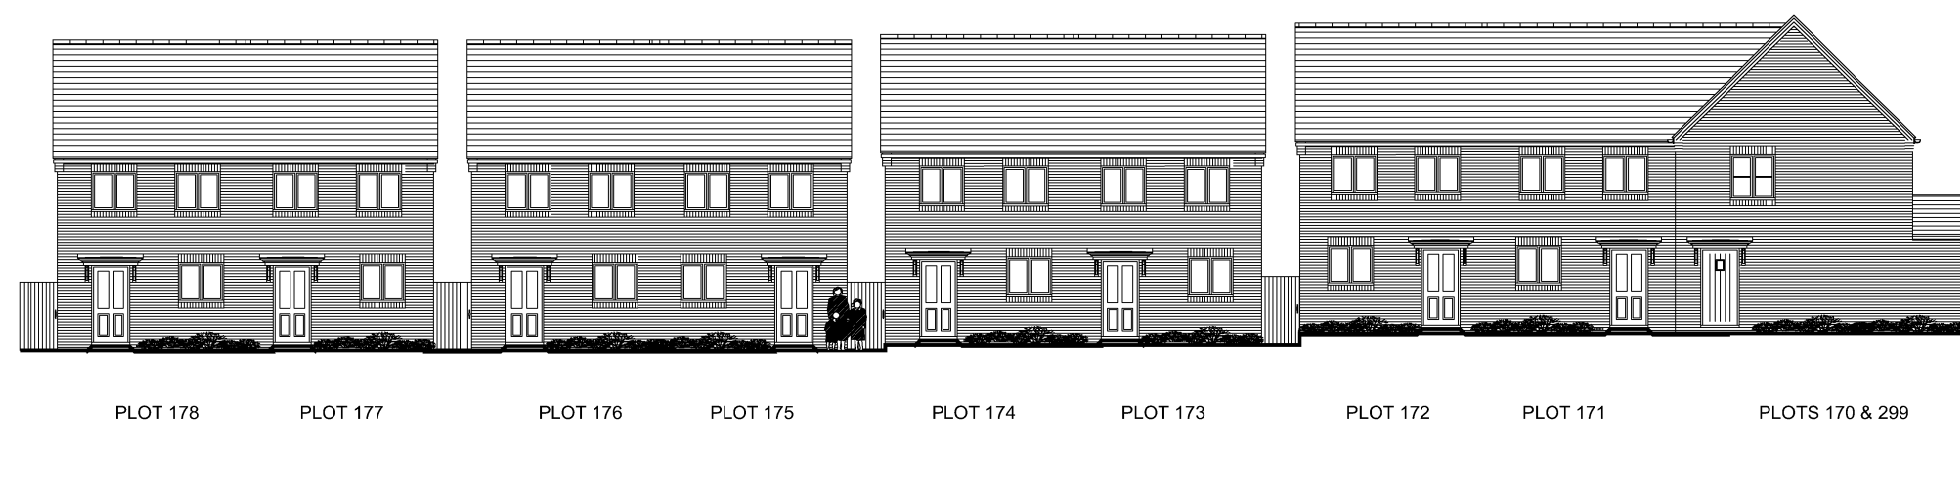

STREET SCENE B



STREET SCENE E



STREET SCENE C



STREET SCENE D

B 22.09.16 Plinth added to plot 270, plinth omitted from plot 169, all garages to camp road indicated as gable fronted		cw
A 08.09.16 Street Scene E added as to LPA request.		cw
Rev	Date	Details
Drainage Authority Approval Date		By
Highway Authority Approval Date		
© 2016 Bovis Homes Ltd. All rights reserved. No part of this publication may be reproduced without prior written permission from Bovis Homes Ltd. The drawings are the property of Bovis Homes Ltd.		
		Bovis Homes Central Region Bromwich Court Highway Point Gorsey Lane Coleshill B46 1JU Tel: 01675 437 000 Fax: 01675 437 094 DX: 728340 Coleshill 2
SITE PARCEL B6 UPPER HEYFORD		
DRAWING TITLE PLOTS 170 - 178 & 270 - 291 STREET SCENES 1 OF 2		
DRAWN BY CW	DATE JULY 2015	DRAWING NO. UPP/02/223
SCALE 1:200 @ AD	CHECKED/DATE DL	REV B