


This drawing should not be scaled. Dimensions to be verified on site. Any discrepancies should be referred to the Engineer prior to work being put in hand.

This drawing is the property of Waterman Transport & Development Limited, and the drawing is issued on the condition that it is not copied, reproduced, related or disclosed to any unauthorised person, either wholly or in part without the consent in writing of Waterman Transport & Development Limited  
 Pickfords Wharf, Clerk Street, London SE1 9DG t 020 7928 7888 f 020 7902 0992

**GENERAL NOTES**

1. THIS DRAWING IS TO BE READ IN CONJUNCTION WITH ALL ENGINEER'S, ARCHITECT'S OR OTHER RELEVANT DRAWINGS AND SPECIFICATIONS.
2. ALL DIMENSIONS AND LEVELS ARE TO BE CHECKED ON SITE BY THE CONTRACTOR PRIOR TO PREPARING ANY WORKING DRAWINGS OR COMMENCING ON SITE.
3. THE CONTRACTOR MUST ENSURE AND WILL BE HELD RESPONSIBLE FOR THE OVERALL STABILITY OF THE BUILDING/STRUCTURE/EXCAVATION AT ALL STAGES OF THE WORK.
4. ALL WORK BY THE CONTRACTOR MUST BE CARRIED OUT IN SUCH A WAY THAT ALL REQUIREMENTS UNDER THE HEALTH AND SAFETY AT WORK ACT ARE SATISFIED.
5. ALL WORK IS TO BE CARRIED OUT IN COMPLIANCE WITH THE REQUIREMENTS OF THE RELEVANT STATUTORY AUTHORITIES AND REGULATIONS.

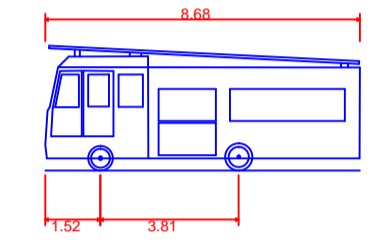


DB32 Fire Appliance	8.680m
Overall Length	2.190m
Overall Width	3.452m
Overall Body Height	0.337m
Min Body Ground Clearance	2.121m
Max Track Width	6.00m
Lock to Lock Time	7.910m
Kerb to Kerb Turning Radius	

DETAIL A  
 DB32 FIRE APPLIANCE  
 VEHICLE SWEEP PATH ANALYSIS  
 SCALE 1:500

SEE 'MINI ROUNDABOUT DETAIL' ABOVE

SEE 'DETAIL A' ABOVE

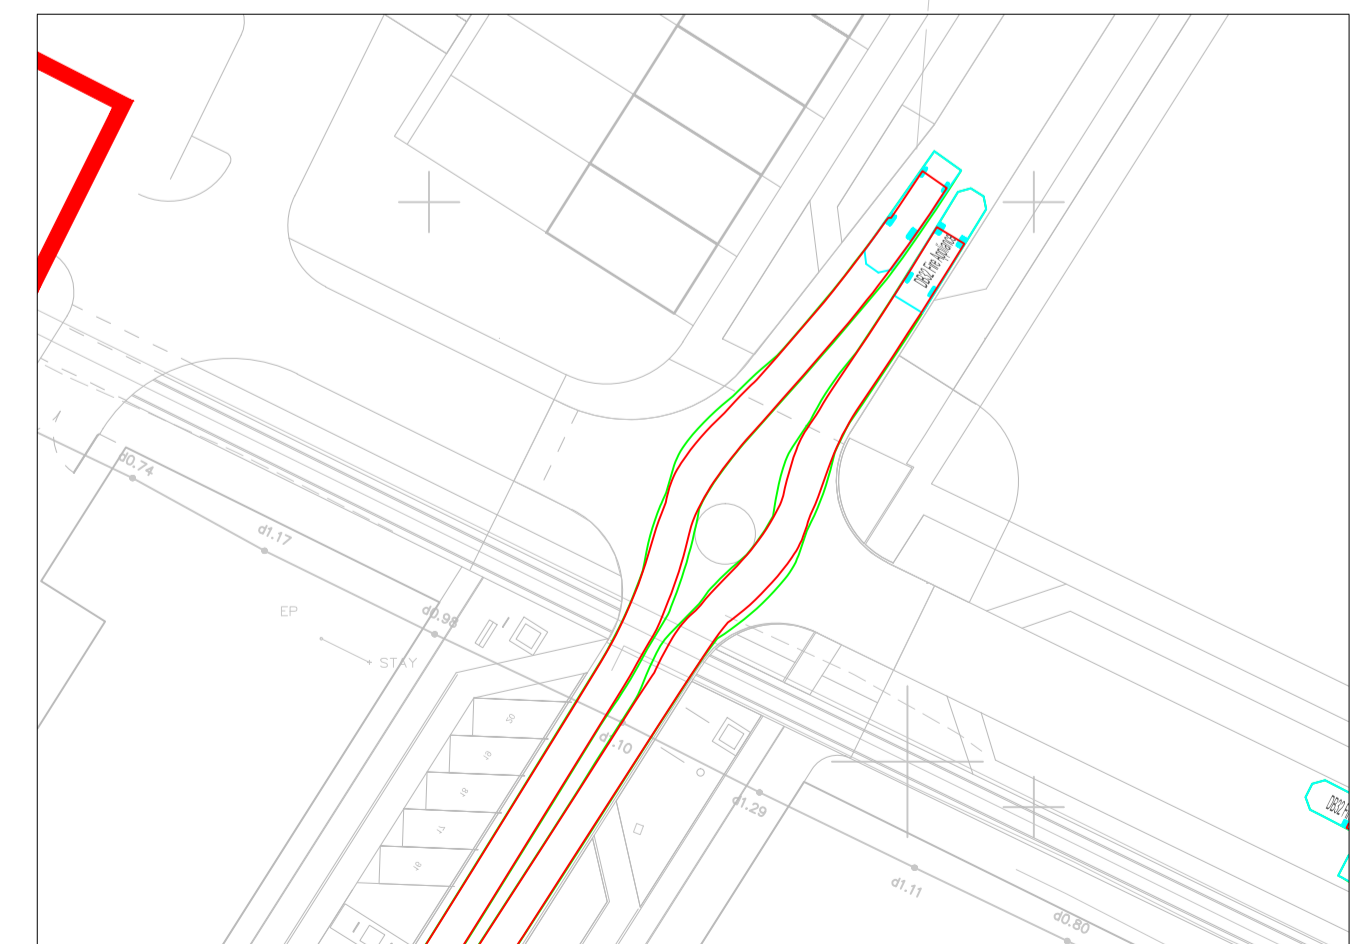

MINI ROUNDABOUT DETAIL - DB32 FIRE APPLIANCE  
 SWEEP PATH ANALYSIS  
 SCALE 1:500

Rev	Date	Description	By
A07	25.10.16	MASTERPLAN UPDATED	AG
A06	23.05.16	MASTERPLAN UPDATED	AG
A05	11.01.16	VEHICLE TYPE AND TRACKING AMENDED	AG
A04	08.01.16	TRACKING AMENDED	AG
A03	06.01.15	TRACKING AMENDED	AG
A02	11.12.15	MASTERPLAN UPDATED / DENNIS PAPER FIRE TENDER VEHICLE ADDED	KK
A01	21.05.15		AG

Amendments	
Project	GRAVEN HILL, BICESTER
Title	FIRE TENDER SWEEP PATH ANALYSIS
Client	CHERWELL DISTRICT COUNCIL

South Suite 8 Nelson Mandela Place Glasgow G2 1BT  
 t +44 0141 418 1900 f +44 3333 444 501  
 mail@waterman-group.co.uk www.watermangroup.com

Drawing Status				
<b>PLANNING</b>				
Designed by	Checked by	AJ	Project No	
Drawn by	AG	Date	21.05.15	CIV 15119
Scales @ A1		1:1250	Computer File No	
work to figured dimensions only			CIV15119-SA-95-SK105.dwg	
Publisher	Zone	Category	Number	Revision
C	SA	90	SK105	A07

