

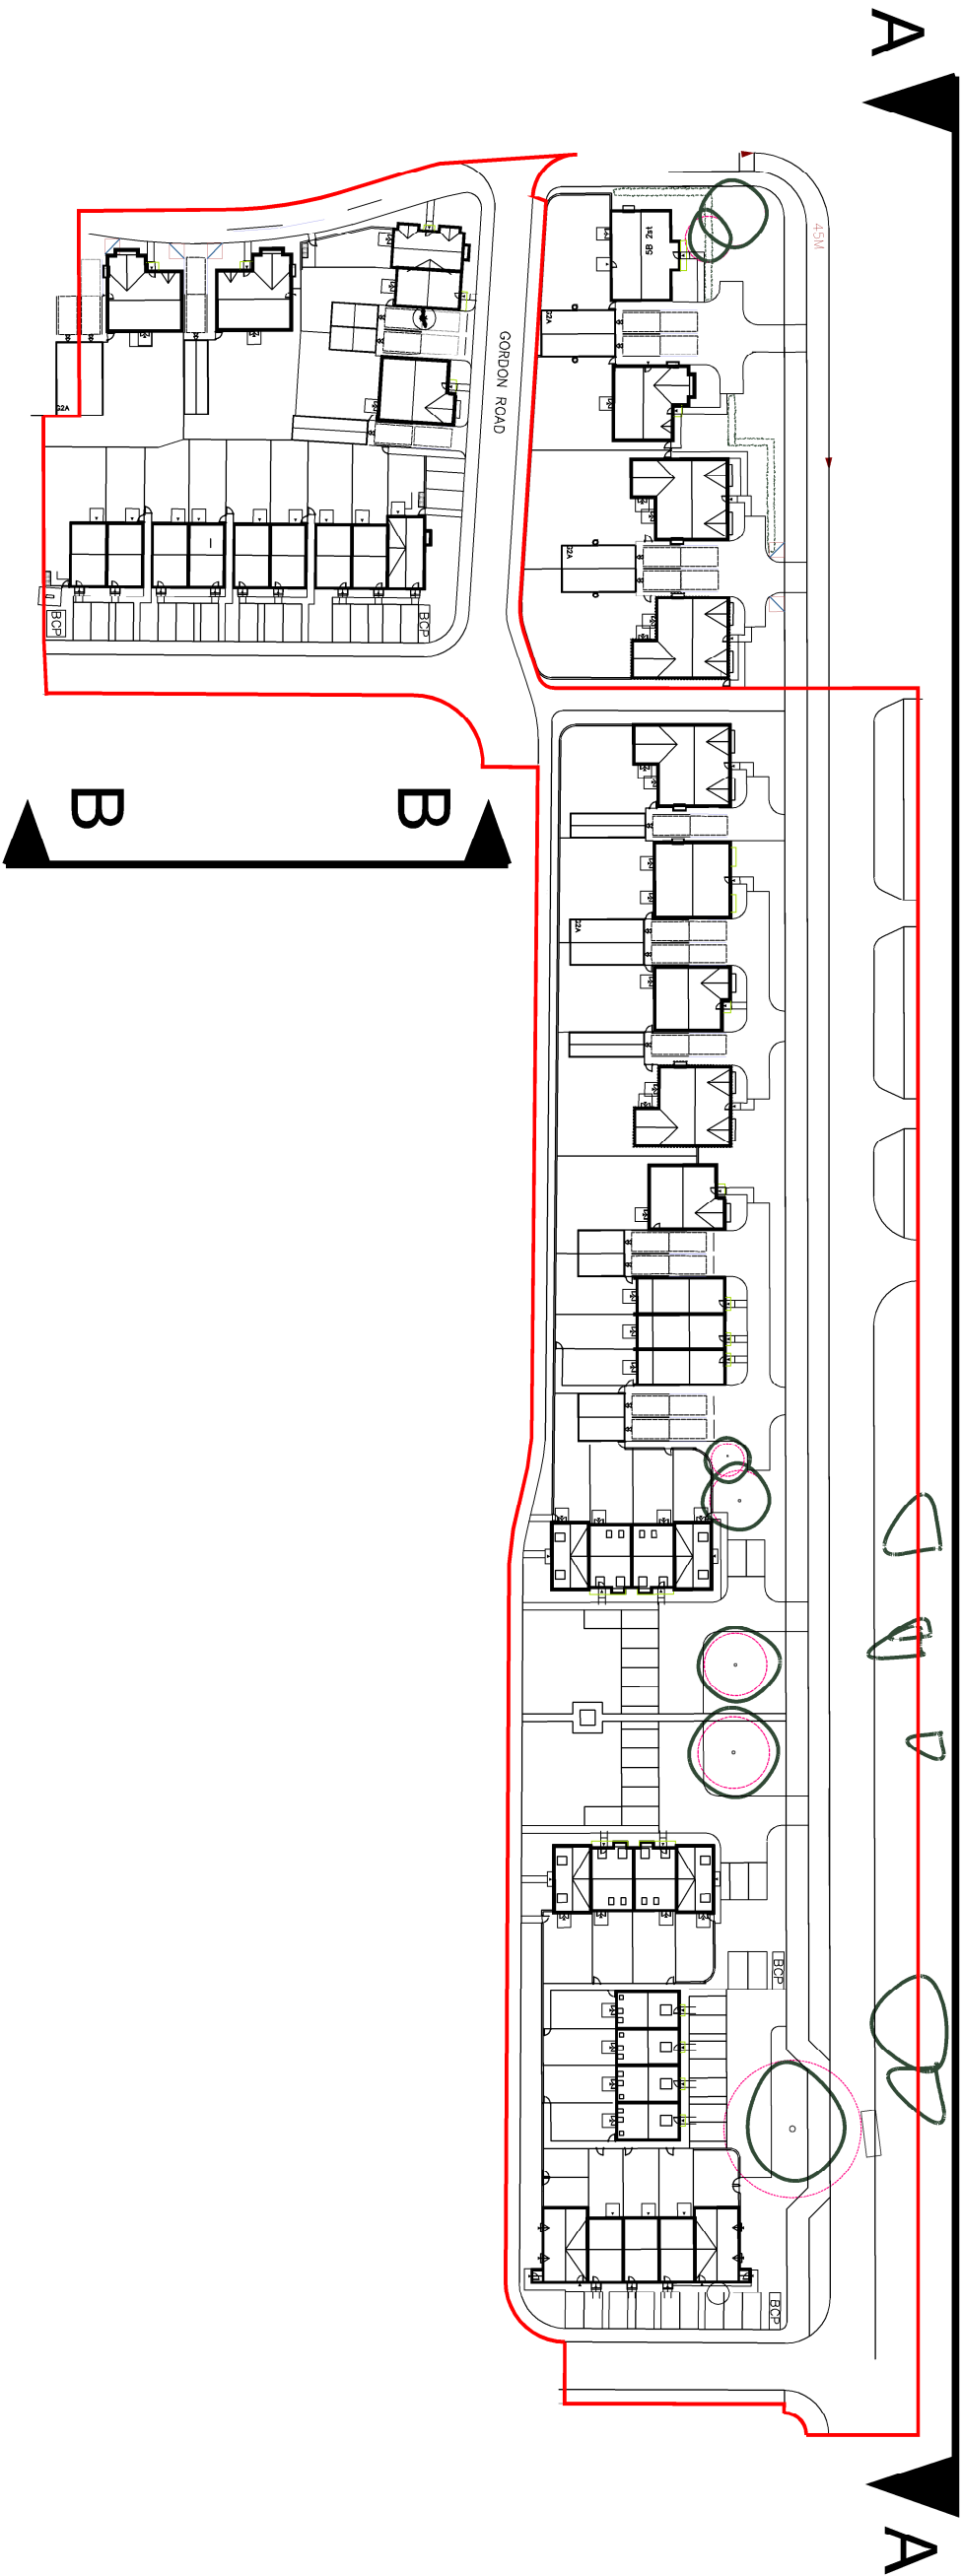


STREET SCENE A

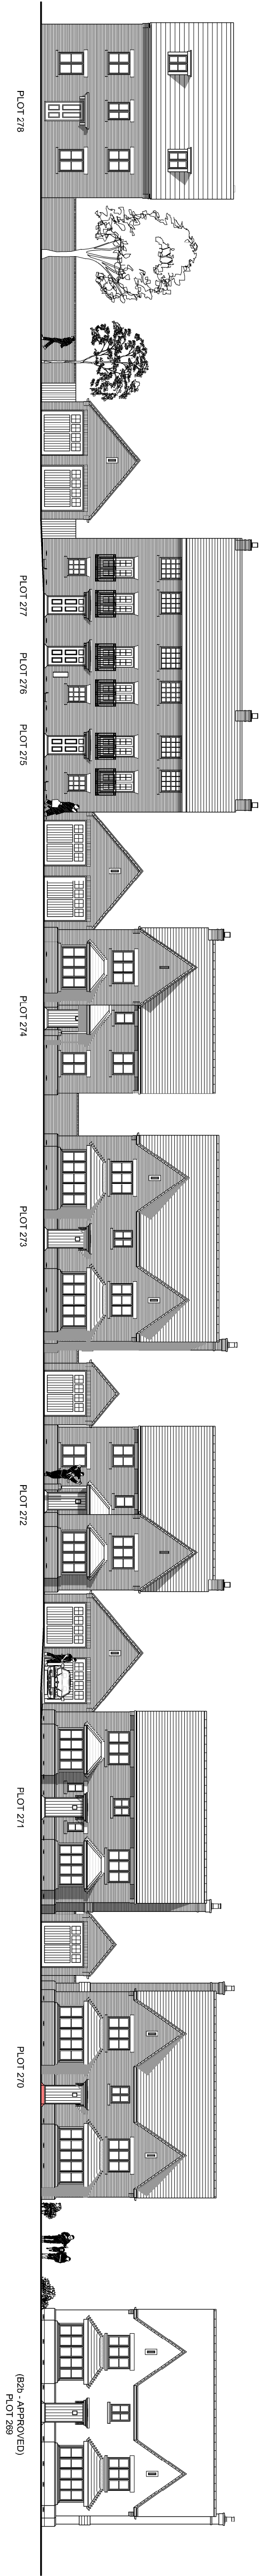

STREET SCENE A (CONTINUED)

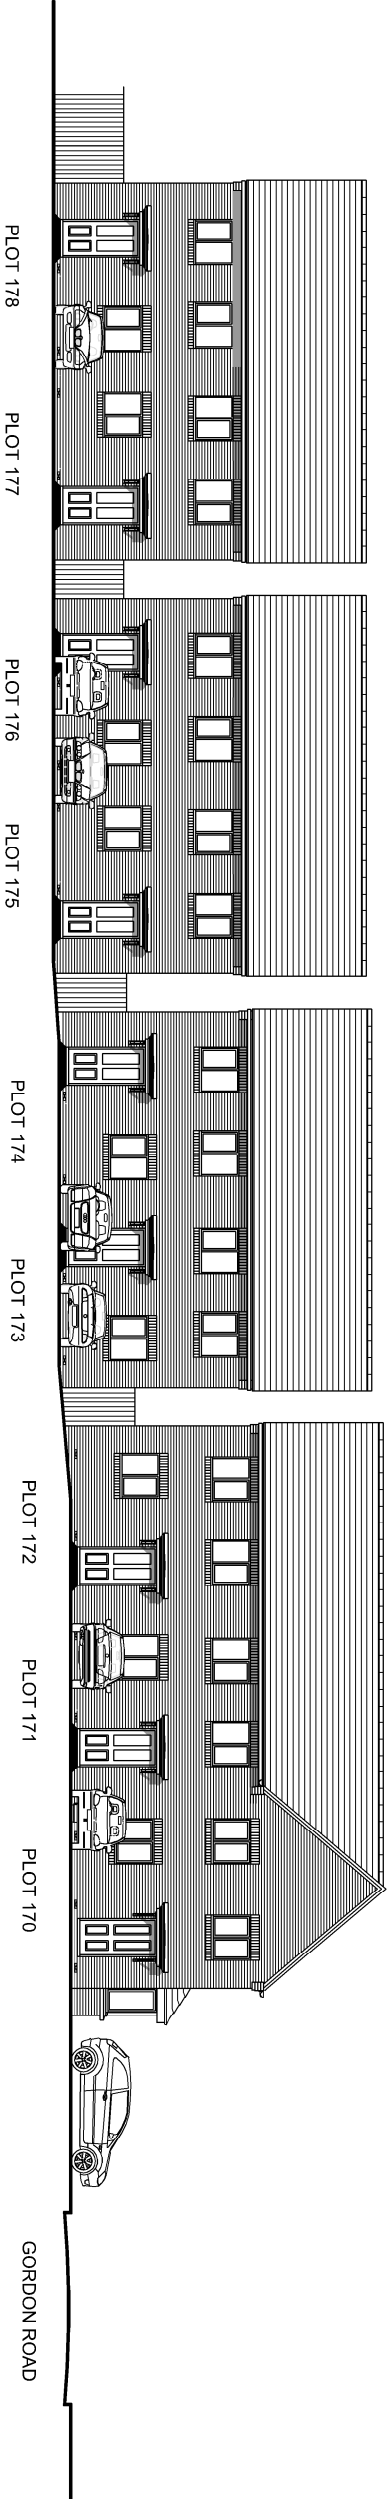

STREET SCENE B

Ref	Date	Details	By
B	06.08.15	HOUSE TYPES UPDATED AS TO REVISED PLANNING LAYOUT	CW
A	23.07.15	DRAWING TITLE REVISED	AW

Drainage Authority Approval Date DRAINAGE_APPROVAL

Highway Authority Approval Date HIGHWAY_APPROVAL
Do not scale from this drawing. Use written dimensions only. When shown dimensions suggested modifications to be reported to the Design and Planning Director.
The drawing is to be used for the purpose of the Design and Planning Director.



**BOYS
HOMES**

Tel: 01575 437 000
Fax: 01575 437 094
DX: 728340 Colchester 2

Boys Homes Central Region
Bromwich Court
Highway Point
Gossey Lane
Colchester
B46 1JU

SITE				PARCEL B6	
DRAWING TITLE				UPPER HEYFORD	
PLOTS 170 - 178 & 270 - 291				STREET SCENES 1 OF 2	
DRAWN BY	DATE	CHECKED/DATE	DRAWING NO.	REV	
CW	JULY 15		UPP/02/222	B	
SCALE	1:200 A1				