



# UPPER HEYFORD - B6

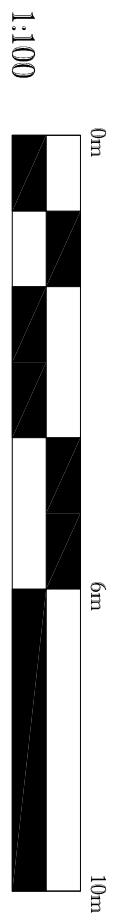


GROUND FLOOR

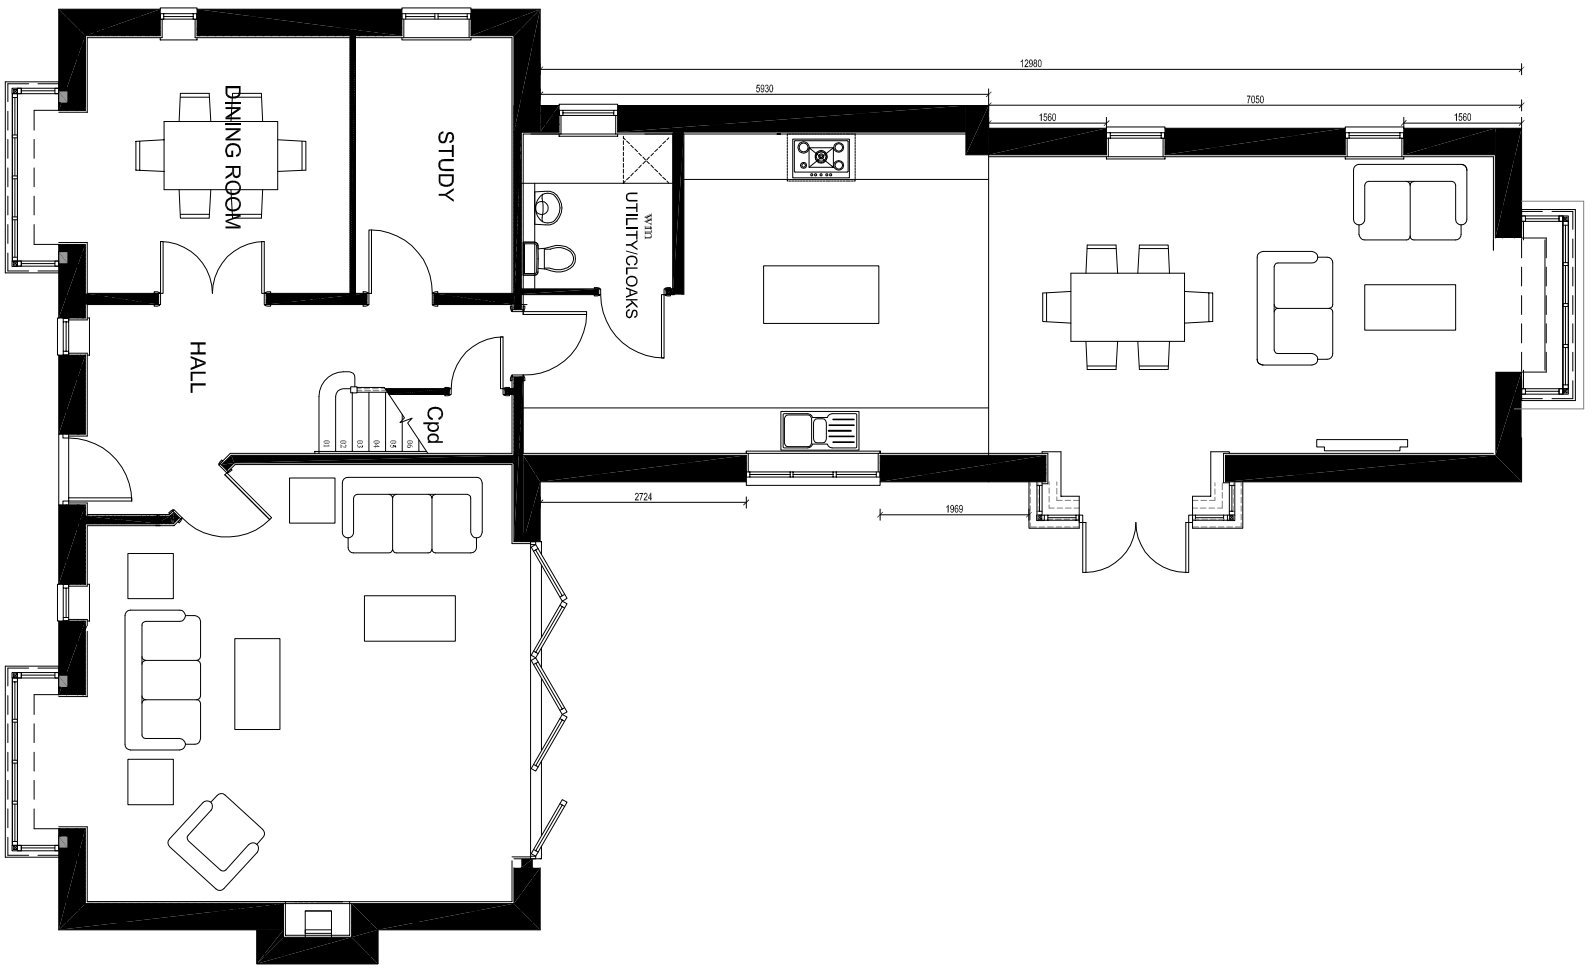

FIRST FLOOR

H: 270

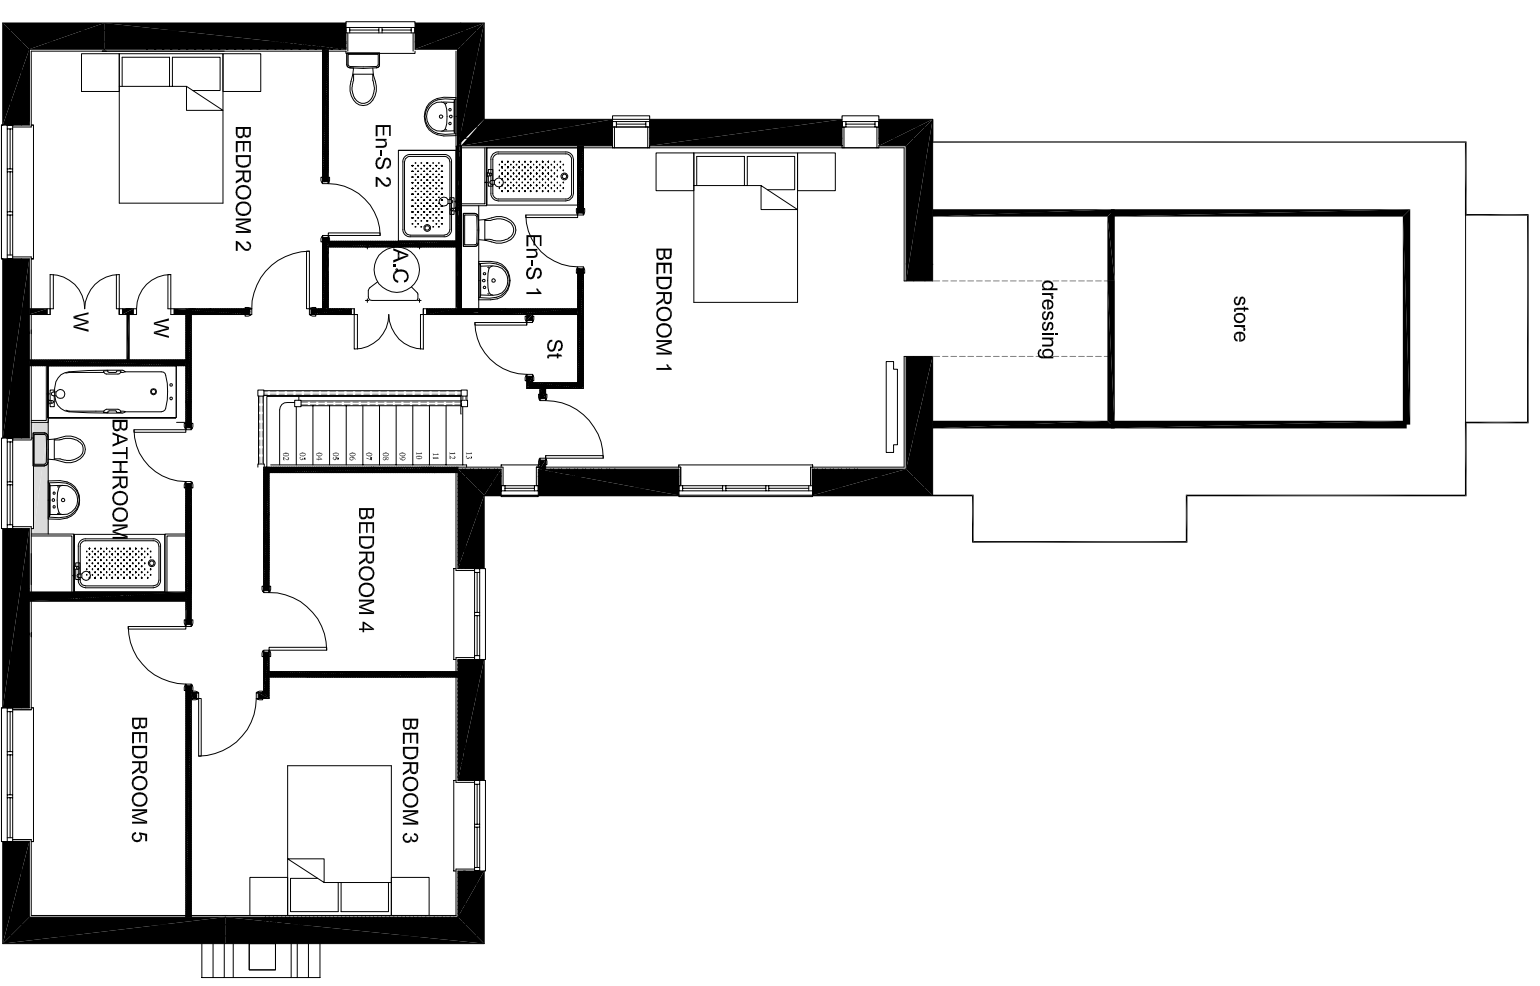

NOTE:

- Rain water goods to be Black
- Gas meter boxes to be in ground
- Electric meter boxes to be finished to match facing material
- Refer to materials layout for all facing materials
- Refer to Planning layout for Chimney positions
- Rear windows and cill detailing not shown as elevations are not visible to the street scene.

HOUSE TYPE C5010VT PLANNING  
DRAWING  
5 BED HOUSE - BRICK  
PROPOSED ELEVATIONS  
1:100 @ A3  
HTPD\_B6 C5010VT