




FRONT ELEVATION

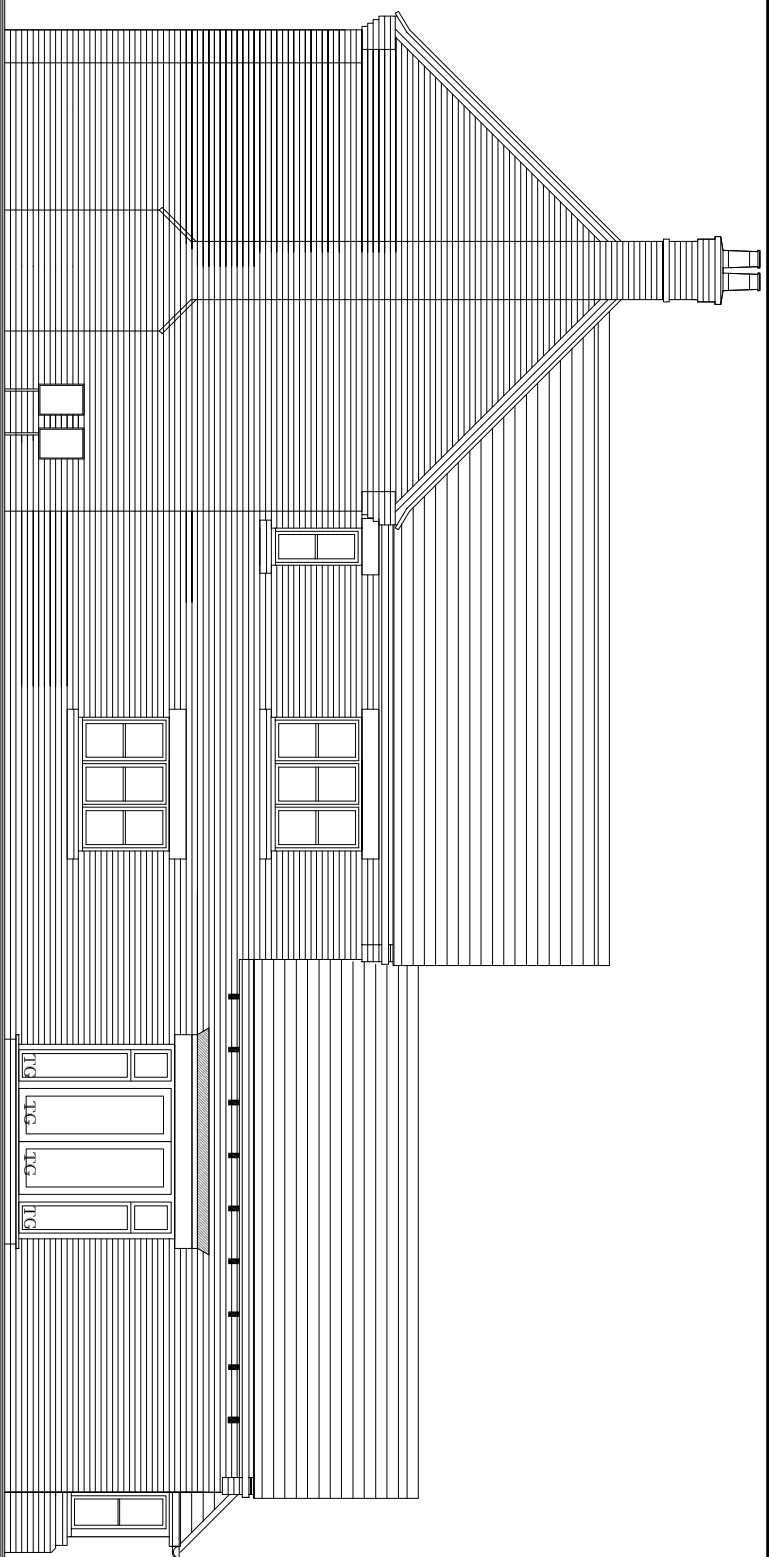

SIDE ELEVATION

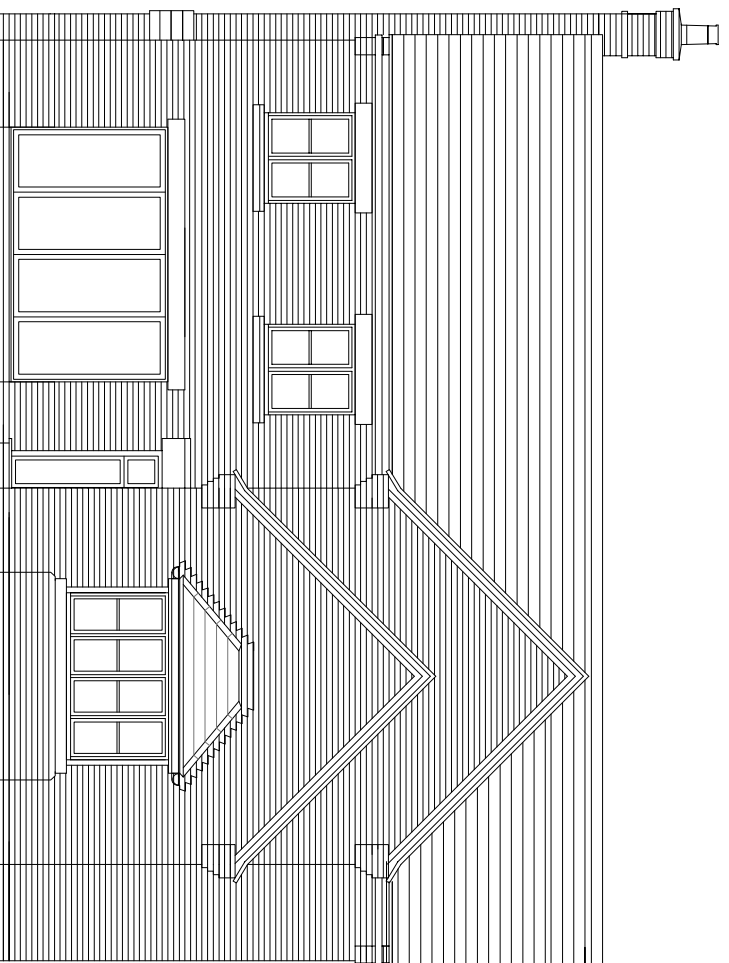


REAR ELEVATION

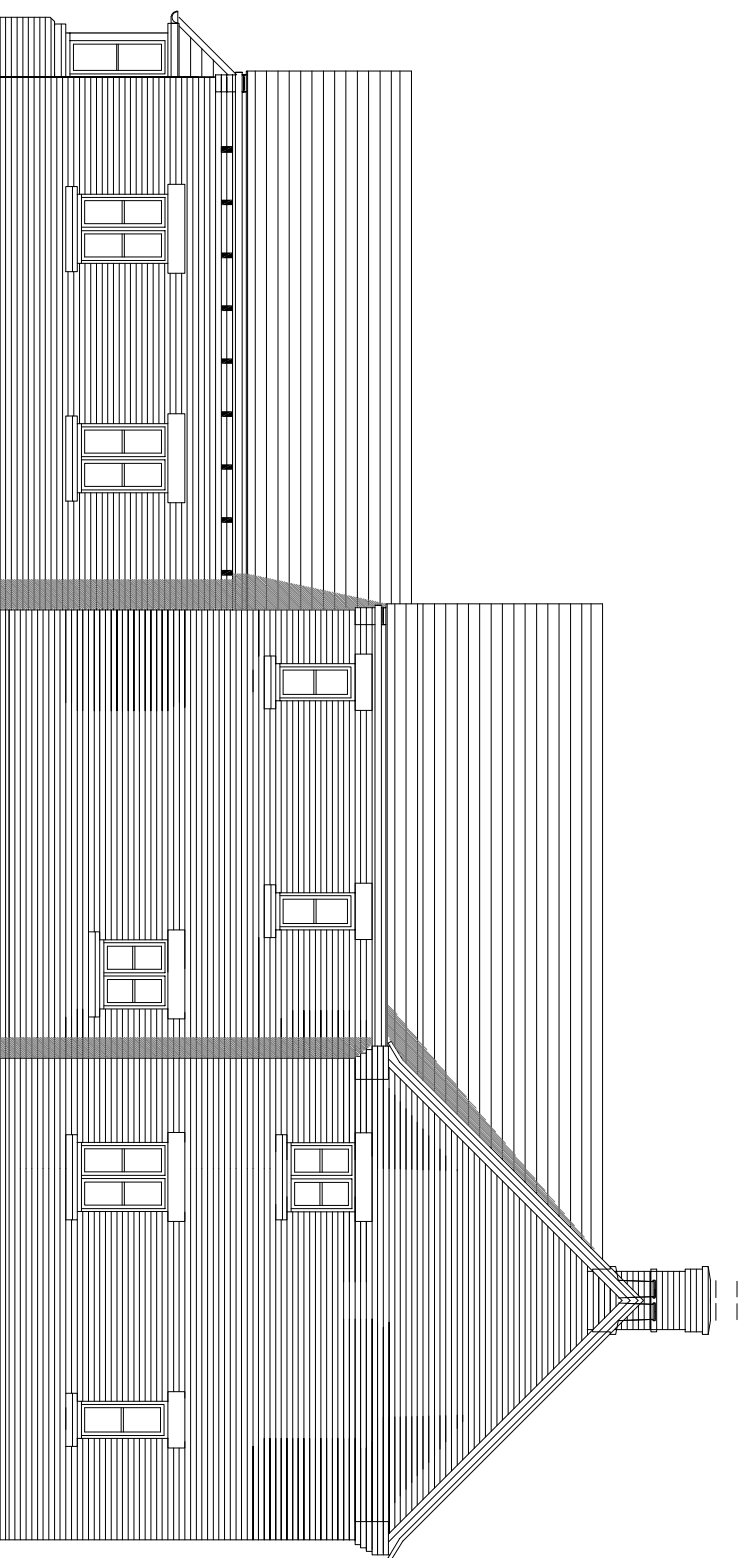


SIDE ELEVATION

H: 270

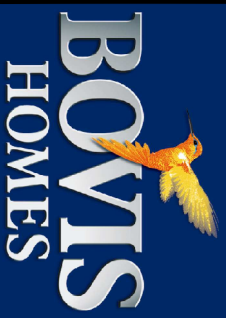

UPPER HEYFORD - B6

1:100

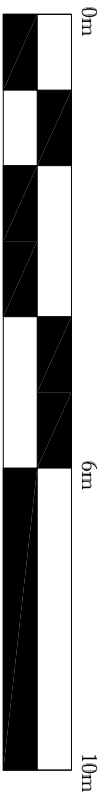

NOTE:

- Rain water goods to be Black
- Gas meter boxes to be in ground
- Electric meter boxes to be finished to match facing material
- Refer to materials layout for all facing materials
- Refer to Planning layout for Chimney positions
- Rear windows and cill detailing not shown as elevations are not visible to the street scene.

HOUSE TYPE C5010VT PLANNING
DRAWING
5 BED HOUSE - BRICK
PROPOSED ELEVATIONS
1:100 @ A3
HTPD B6 C5010VT