


NOTES:
 Based upon the Ordnance Survey map with permission of The Controller of Her Majesty's Stationery Office. © Crown Copyright. Aspect Landscape Planning Ltd, West Court, Harbuck Business Park, Norol Way, Banbury OX16 2AF. Licence 100045345
 Copyright reserved
 No Dimensions to be scaled from this drawing

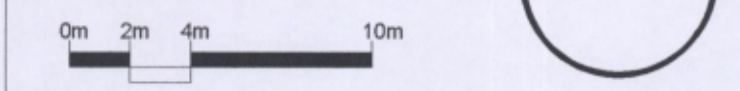

- Tree Pit Adjacent Road Carriage
- Tree Pit Adjacent Footway
- Hard Landscape Tree Pit
- Tree Pit Adjacent to Road Carriage and footway
- Tree Pit Within Soft Landscape Area
- Proposed Root Barrier (Reroot 1000 or similar)
Indicative locations shown, subject to detailed services drawings being finalised.

Root Barrier:
 Trees within or adjacent to hard surfaces, built form and where underground services are located will require root barriers to be installed. Reroot 1000 or similar should be used where necessary within 3m of proposed tree stem.

16/00373/DISC

REV	DATE	NOTE	Drawn	Chkd

aspect landscape planning

TITLE
 Longford Park, Banbury Pavilion- Tree Pit Details 2

CLIENT
 Barratt Homes, Bovis & Taylor Wimpey Homes

SCALE 1:200 @A1 DATE AUG 2016 DRAWN BS

DRAWING NUMBER 5205/ASP.PAV.TPD.3.3 REVISION

