



Tree Pit Adjacent Road Carriage

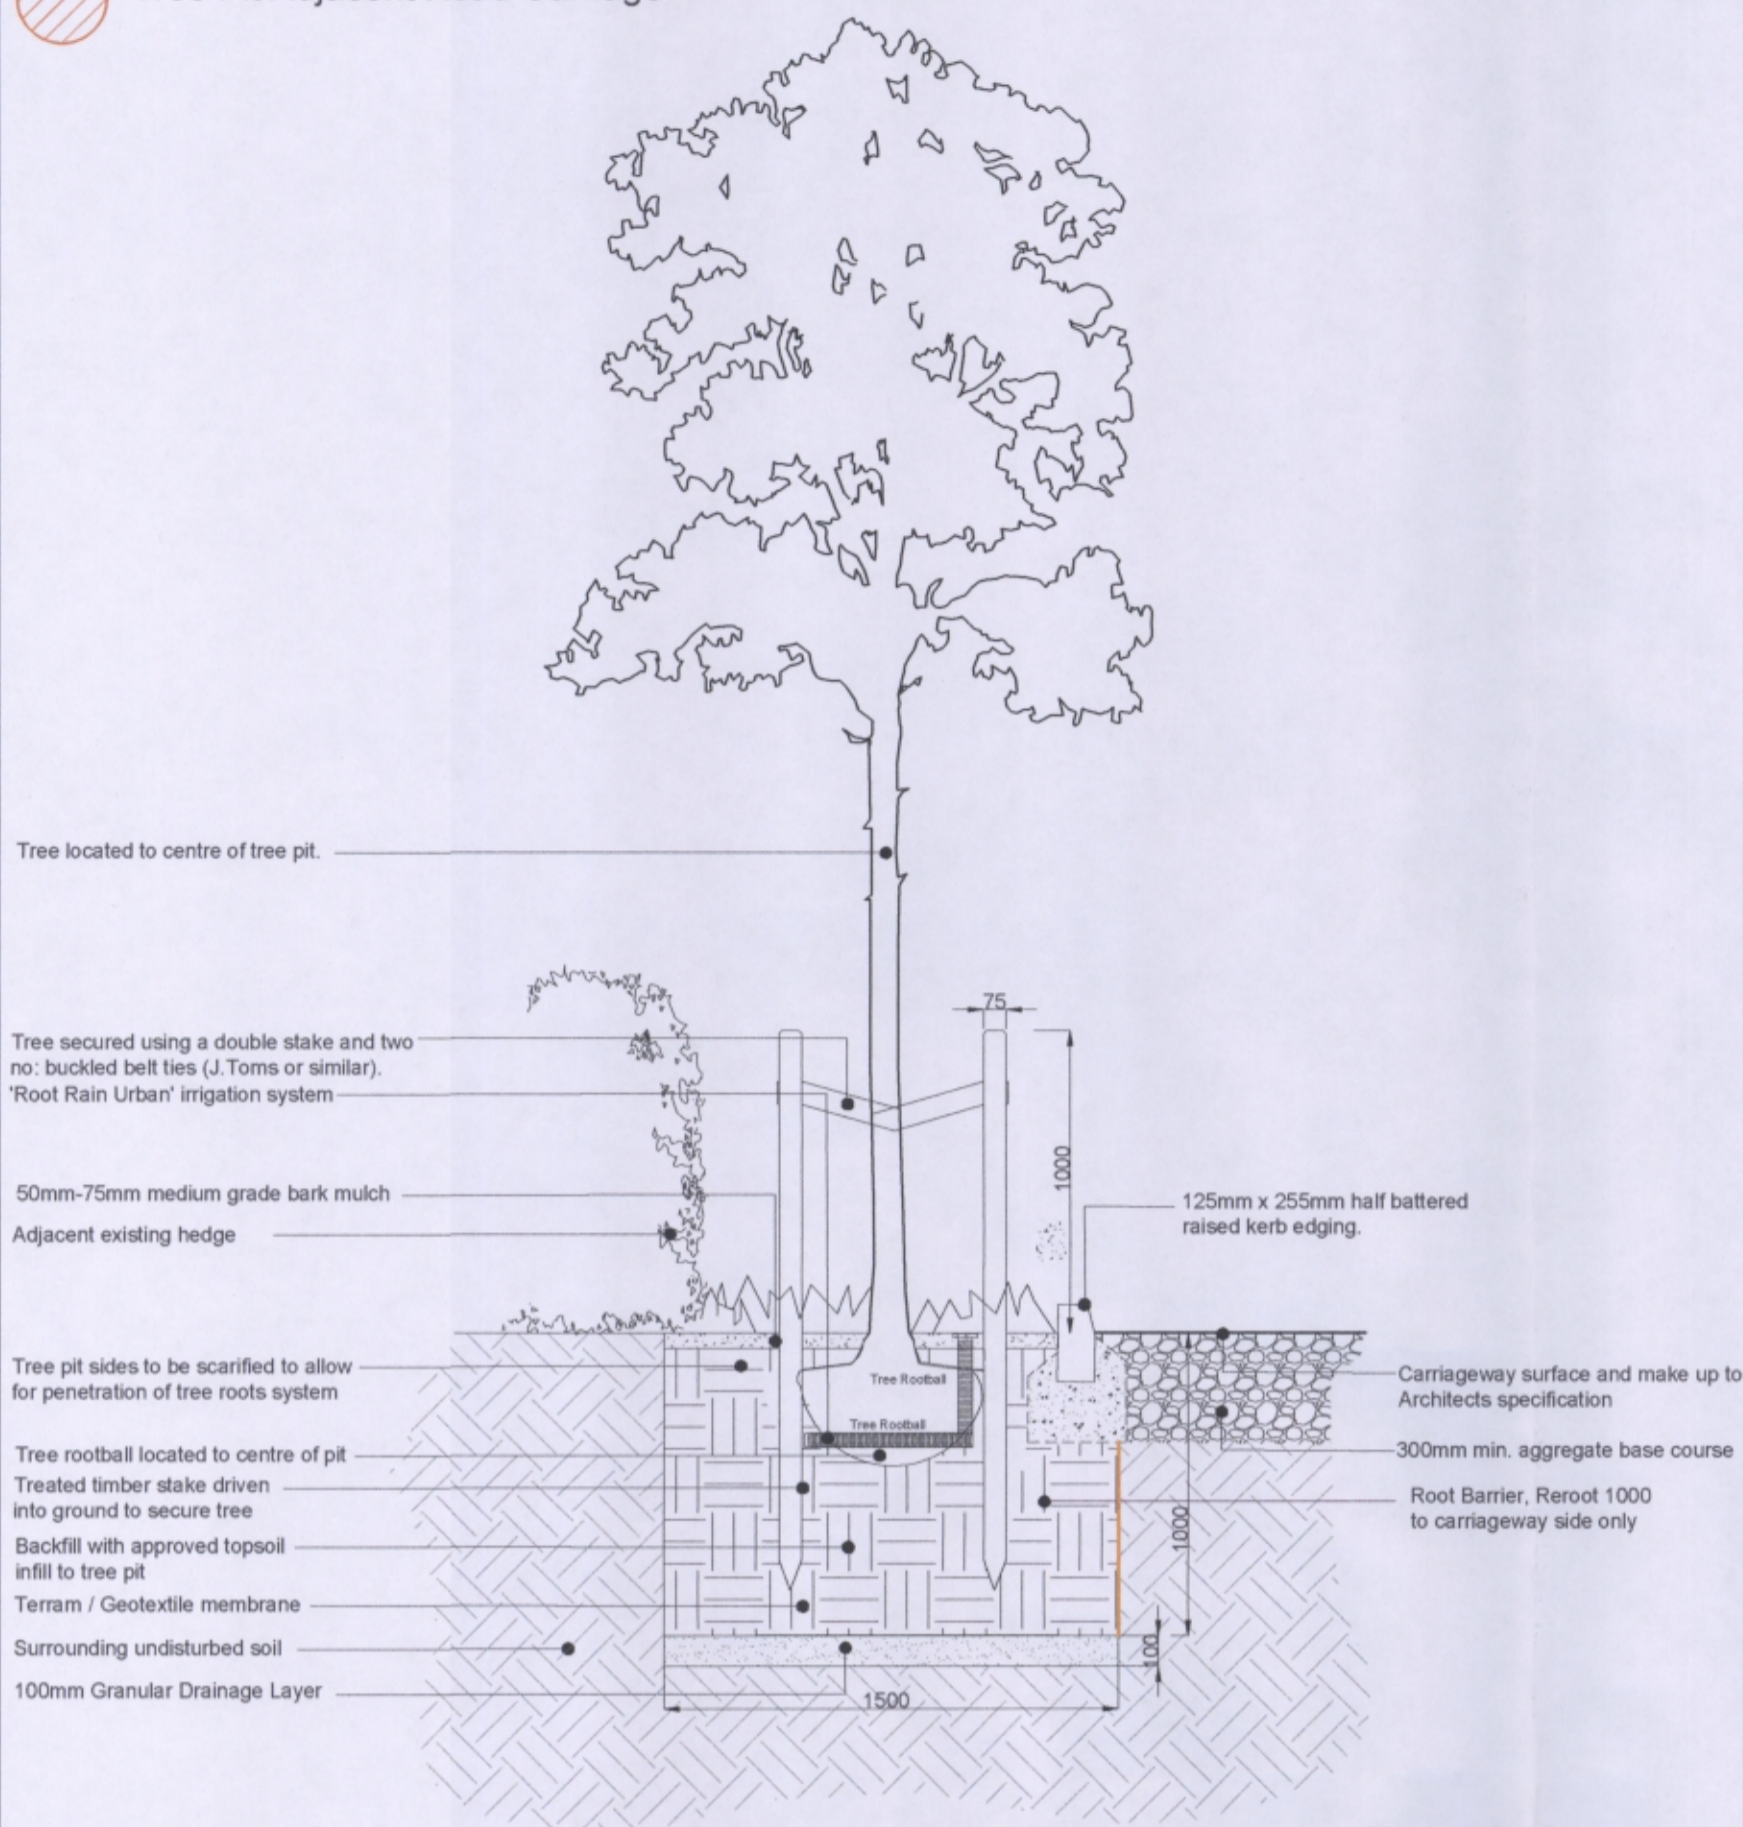


Tree Pit Detail 1
Elevation View
Scale 1:25 @ A1

Tree Pit Adjacent Footway

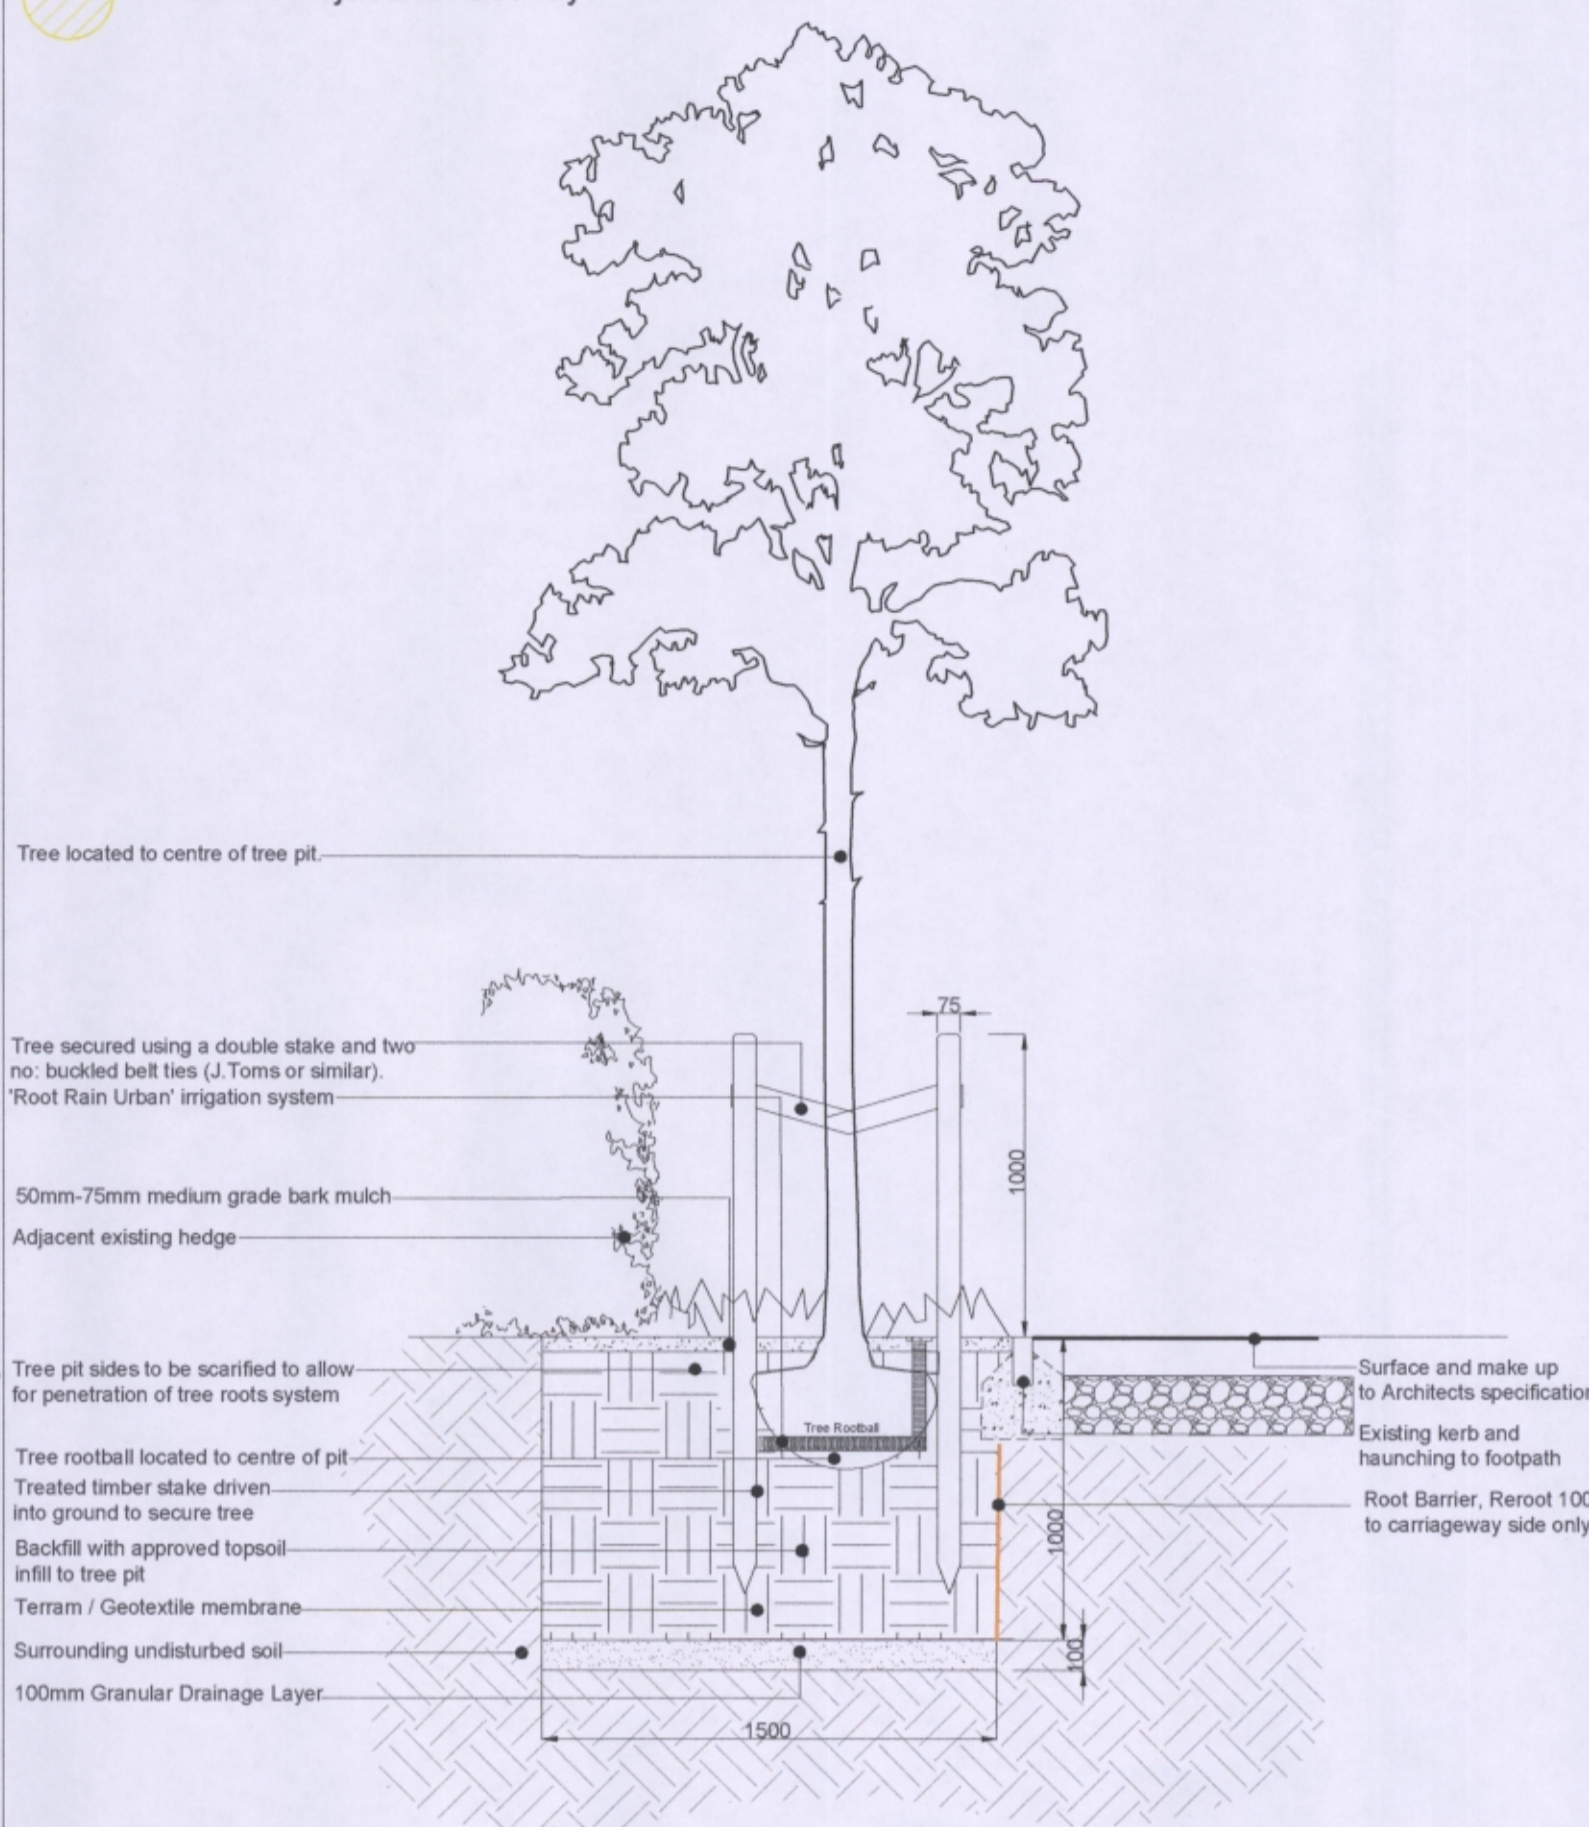

Tree Pit Detail 2
Elevation View
Scale 1:25 @ A1

Hard Landscape Tree Pit

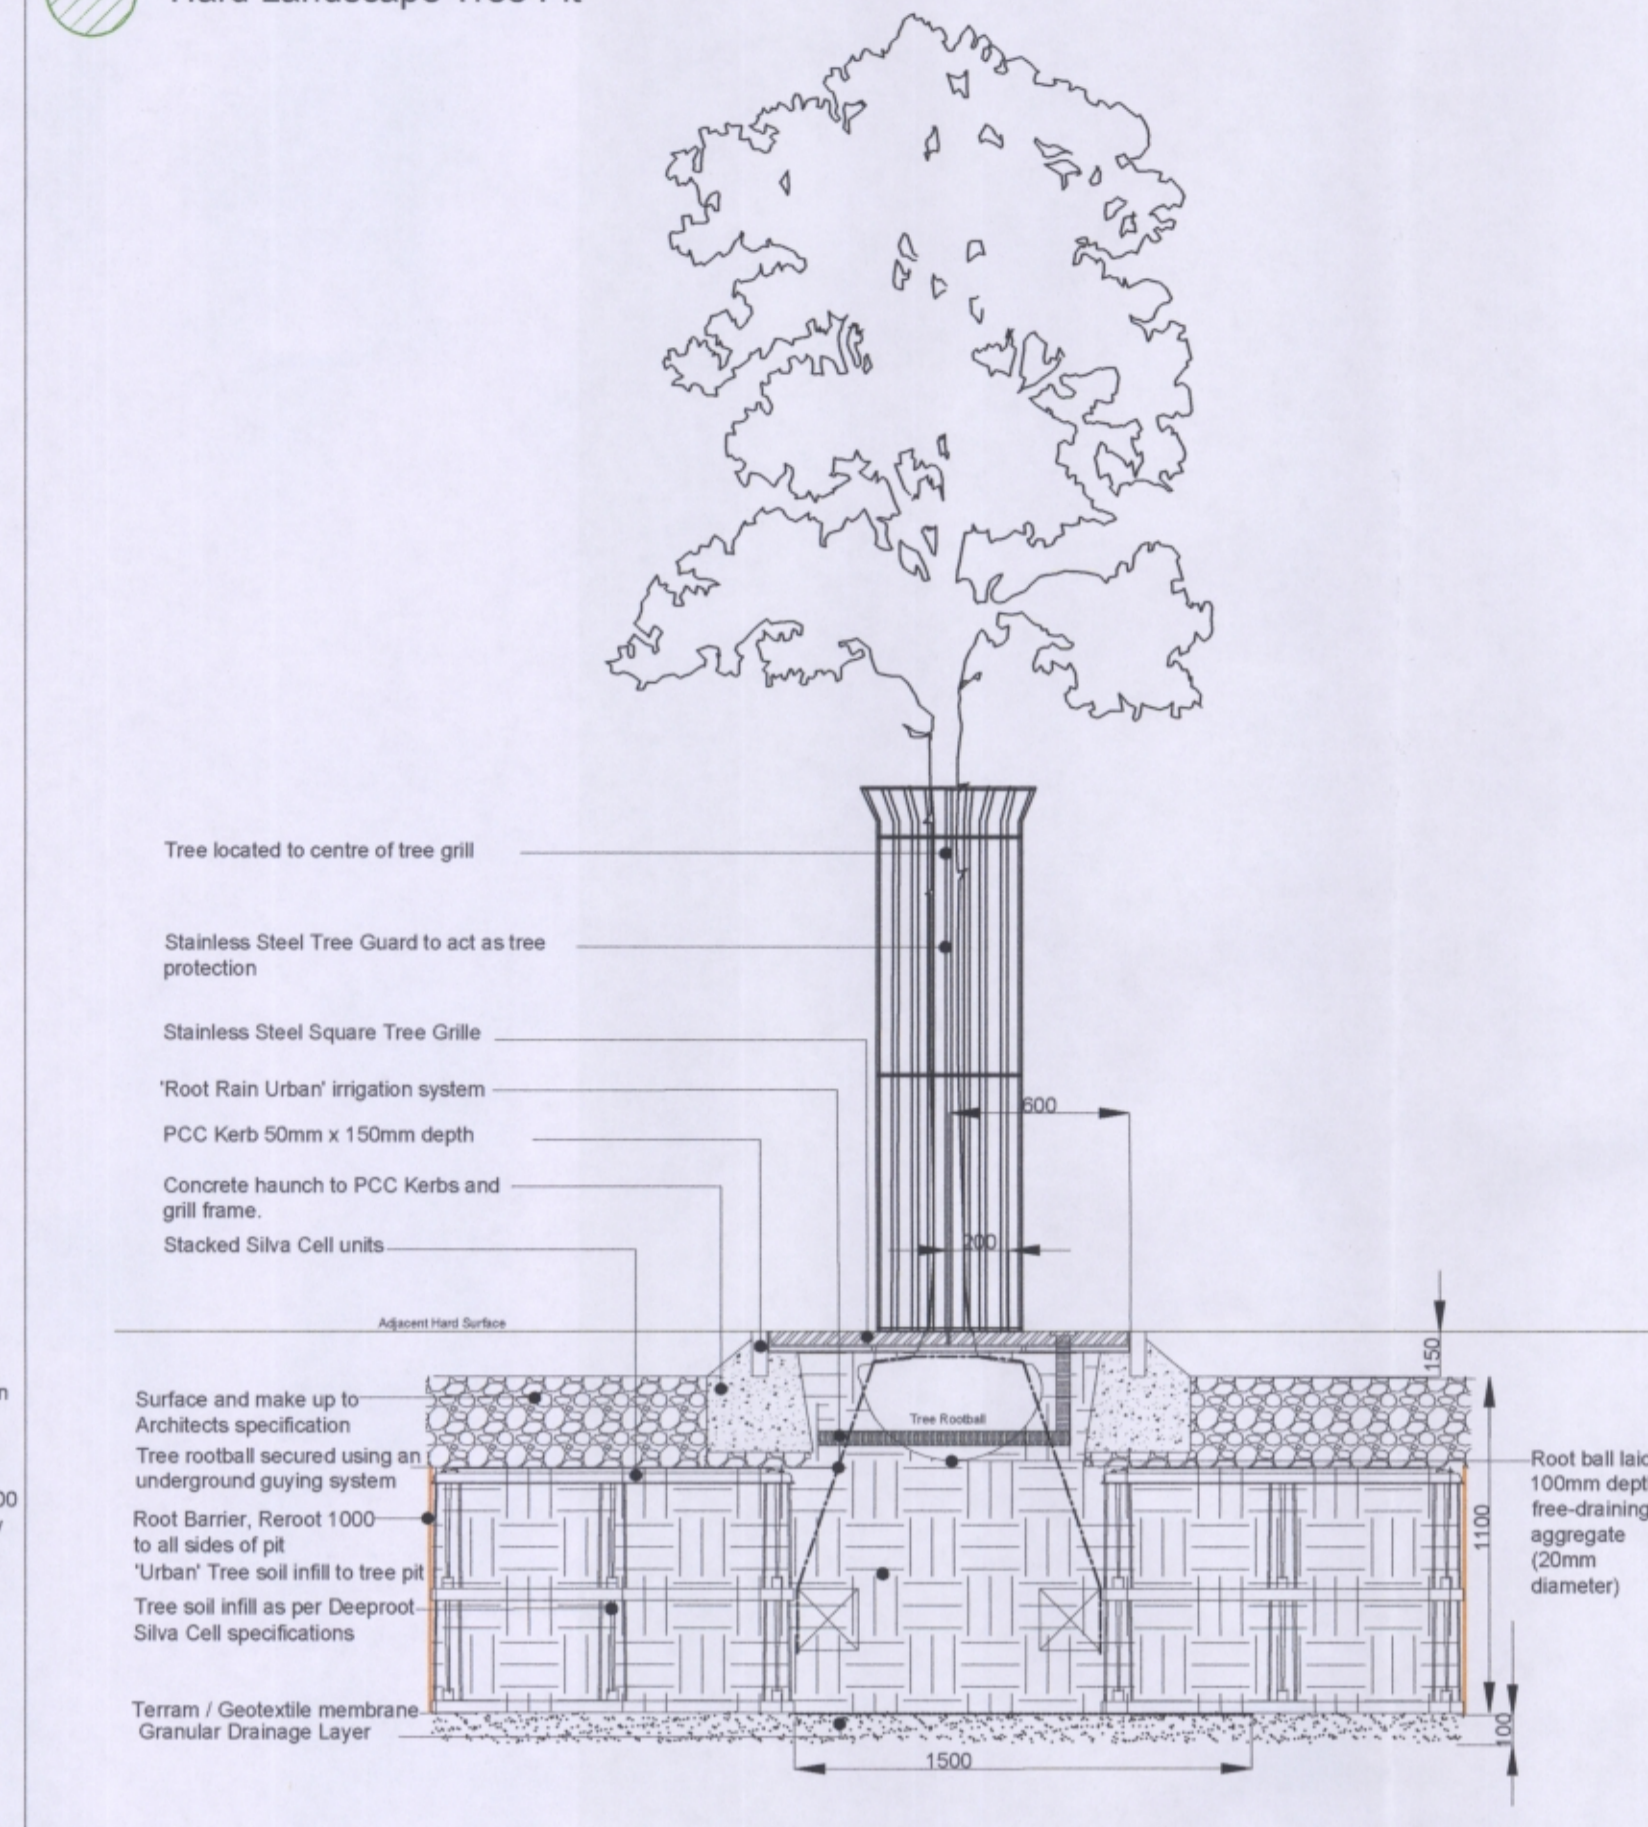


Tree Pit Detail 3
Elevation View
Scale 1:25 @ A1

NOTES:
Based upon the Ordnance Survey map with permission of The Controller of Her Majesty's Stationery Office. © Crown Copyright. Aspect Landscape Planning Ltd, West Court, Hardwick Business Park, Nosal Way, Banbury OX15 2AF. Licence 100045345. Copyright reserved. No Dimensions to be scaled from this drawing.




Root Barrier:
Trees within or adjacent to hard surfaces, built form and where underground services are located will require root barriers to be installed. Reroot 1000 or similar should be used where necessary within 3m of proposed tree stem.

Tree Pit Adjacent to Road Carriage and Footway

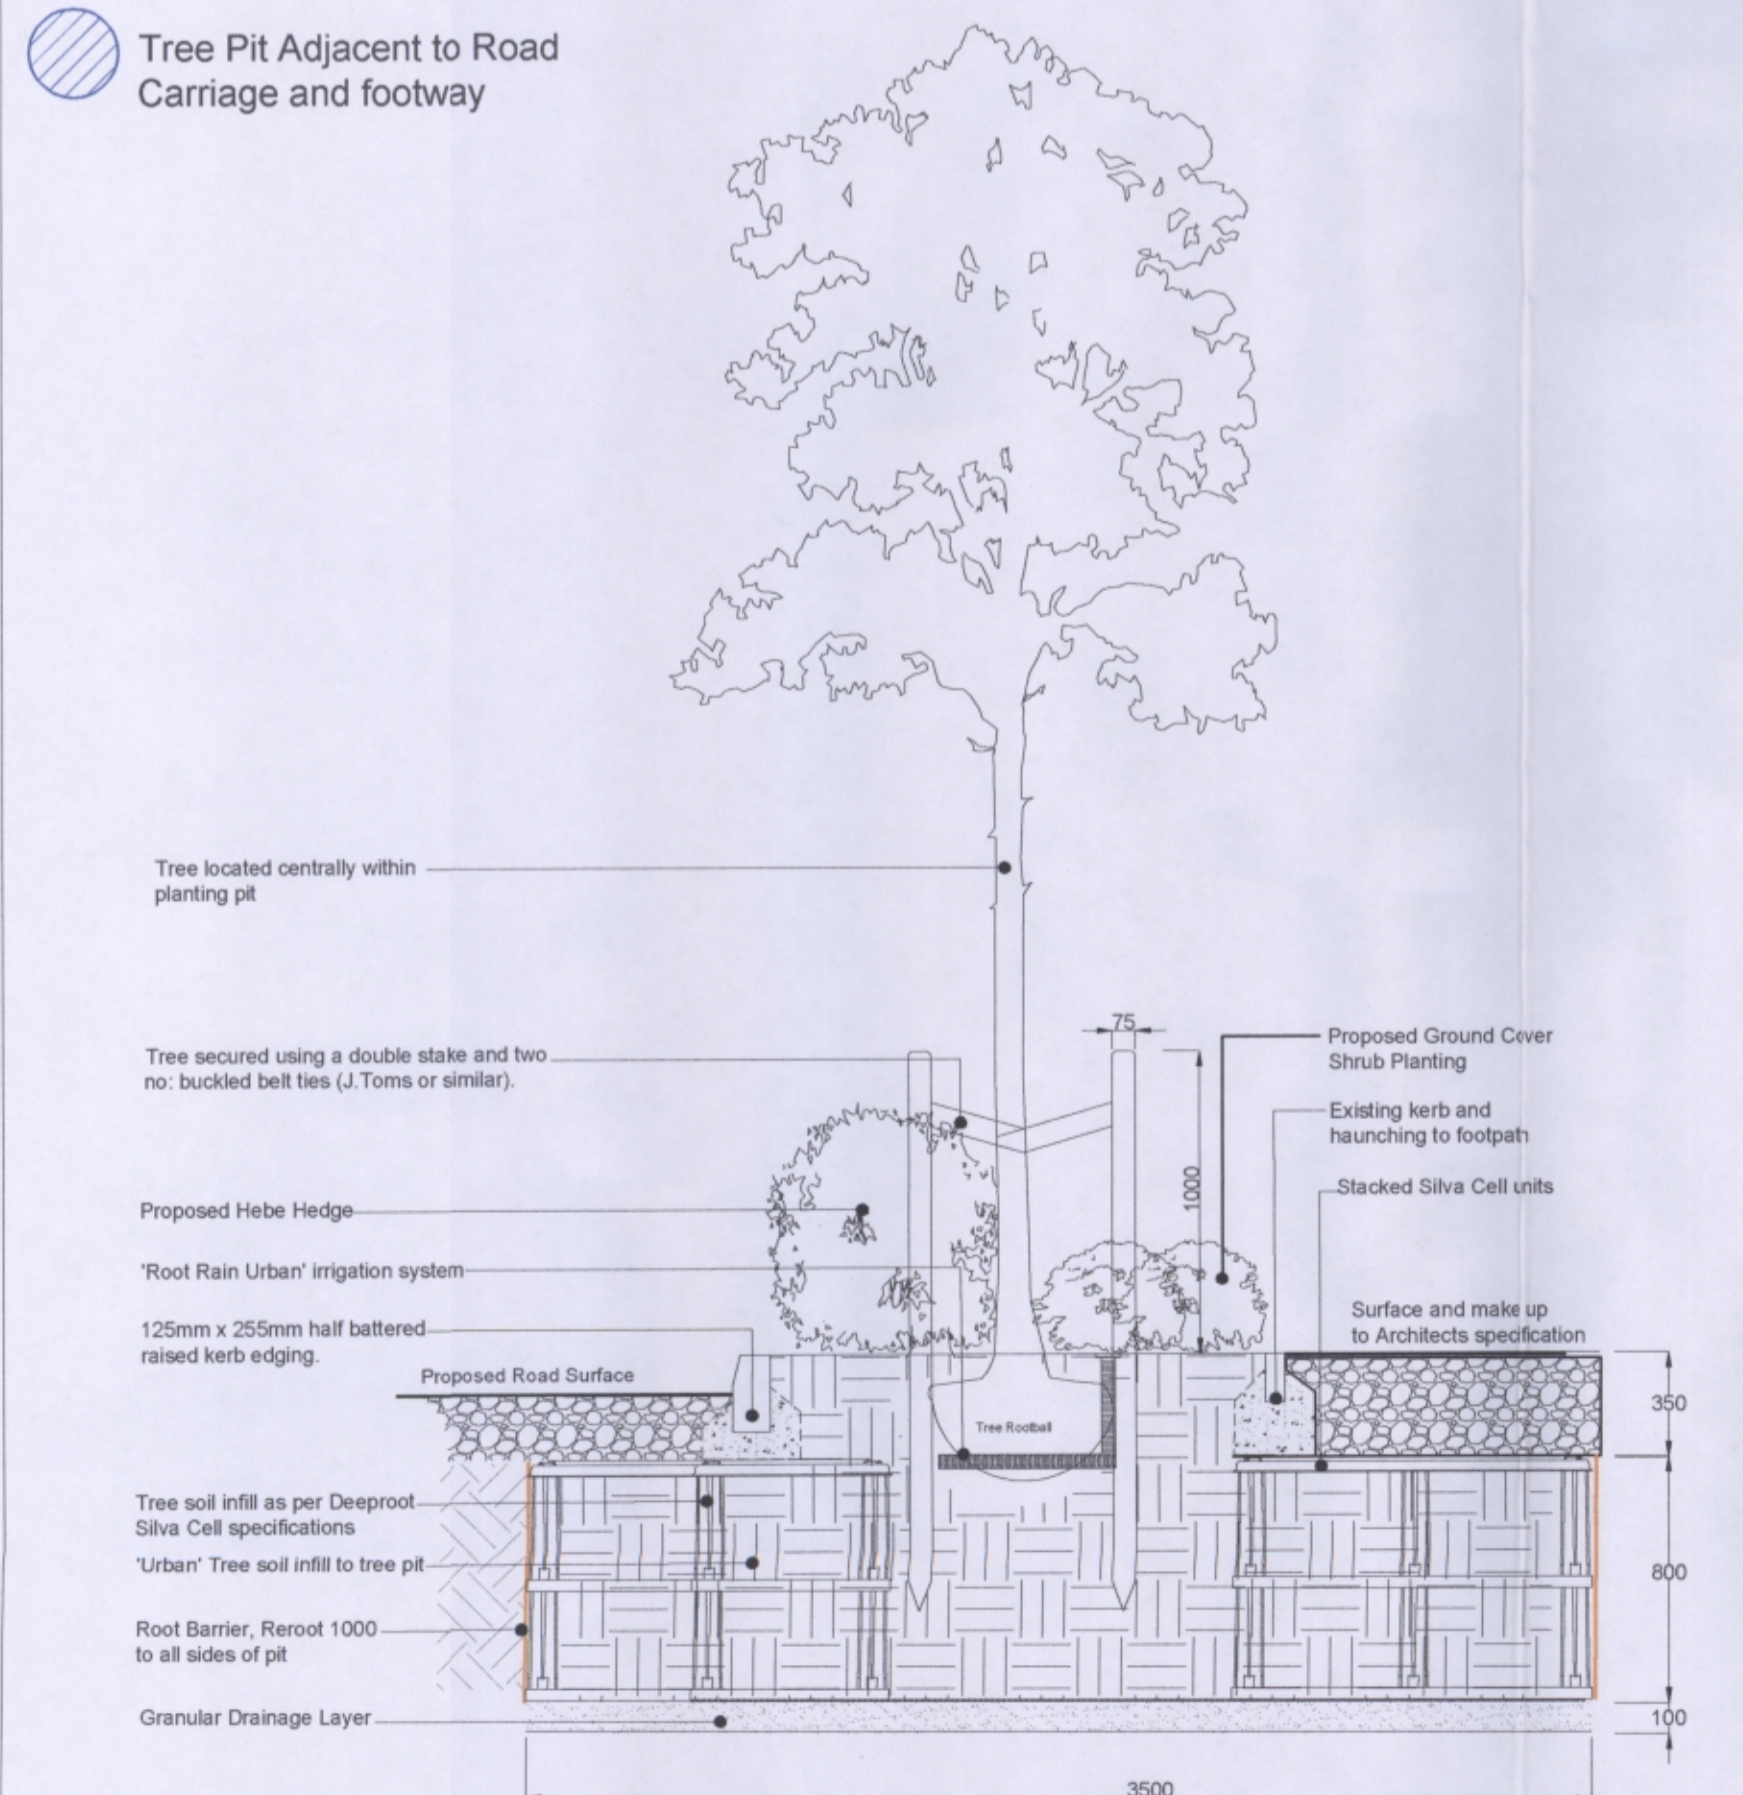

Tree Pit Detail 4
Elevation View
Scale 1:25 @ A1

Tree Pit Within Soft Landscape Area

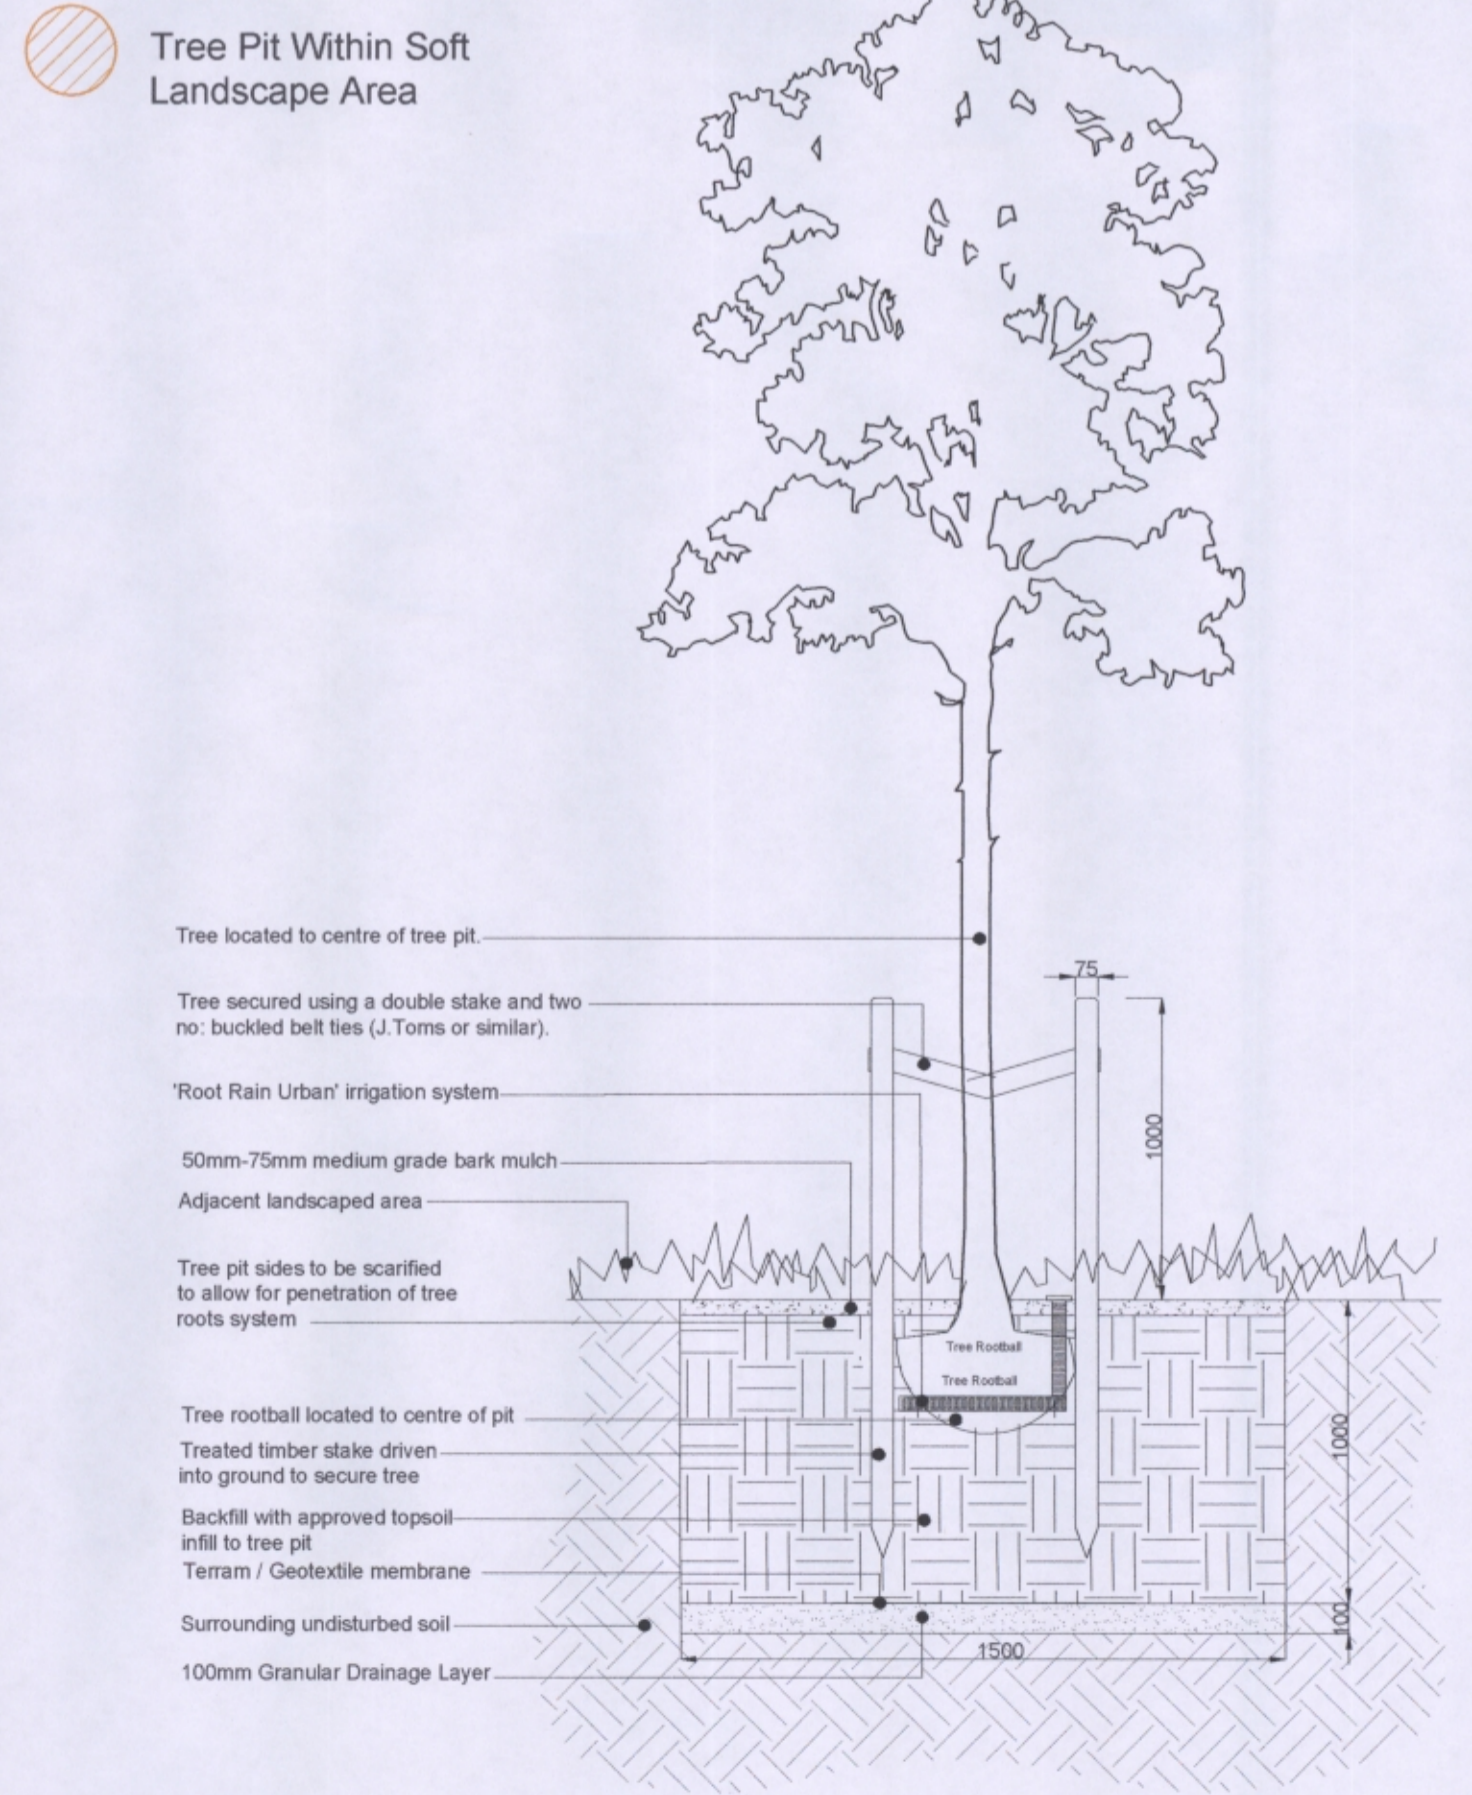

Tree Pit Detail 5
Elevation View
Scale 1:25 @ A1

16/00373/DISC

REV	DATE	NOTE	Drawn	Chkd

aspect landscape planning

TITLE
Longford Park, Banbury
Pavilion- Tree Pit Details 1

CLIENT
Barratt Homes, Bovis & Taylor Wimpey Homes

SCALE	DATE	DRAWN
Refer to drawing	AUG 2016	BS
DRAWING NUMBER	REVISION	
5205/ASP.PAV.TPD.3.2		