


Client  
Value Retail


C:\Revitlocal\2016\09068 Bicester Village, Phase 4 (central M adj)\_1092.rvt

Index	Revision	Date	Int	Chkd
-	Issued for Planning	27/04/2016	RT	SA


Proposed new pedestrian footbridge with additional higher level handrail at +1400mm for cyclists

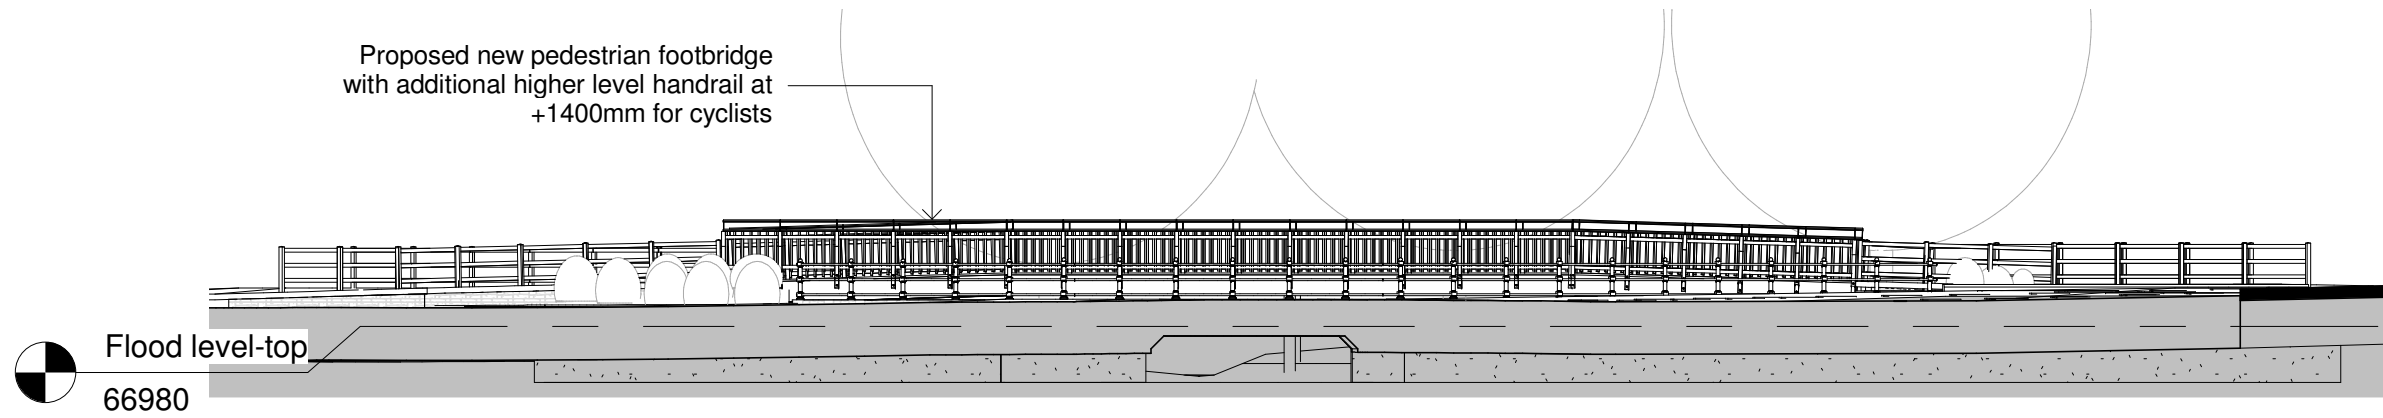


6 | P-304 - Bridge South Elevation  
1 : 200

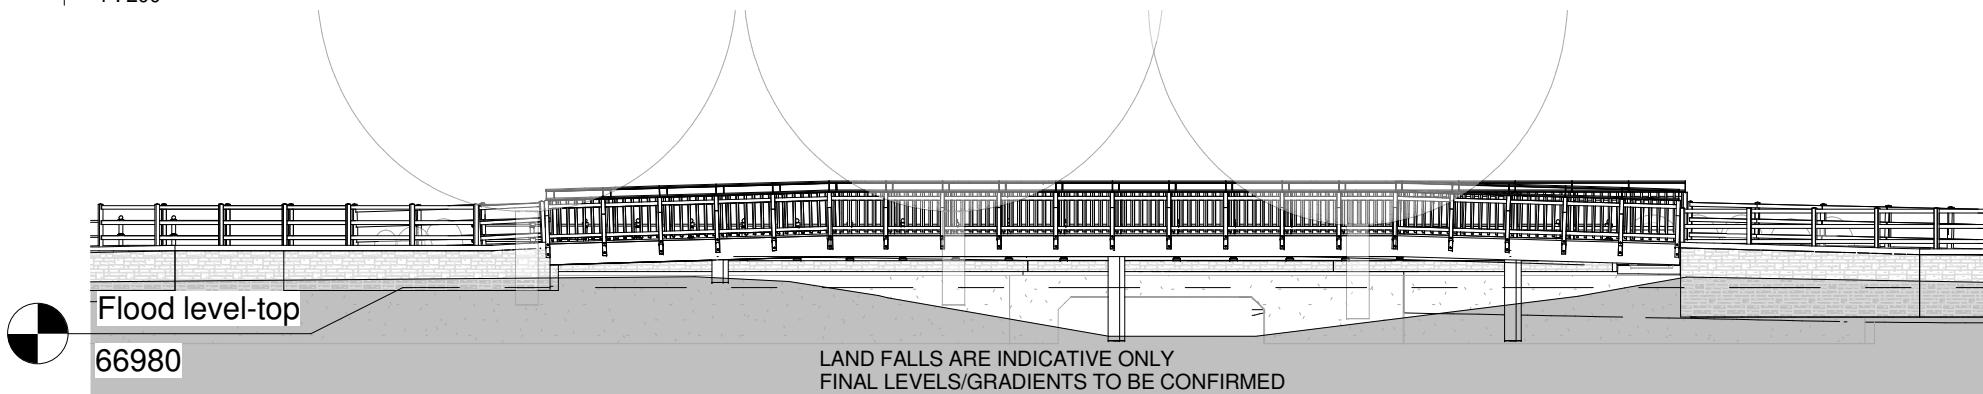


5 | P-304 - Bridge North elevation  
1 : 200

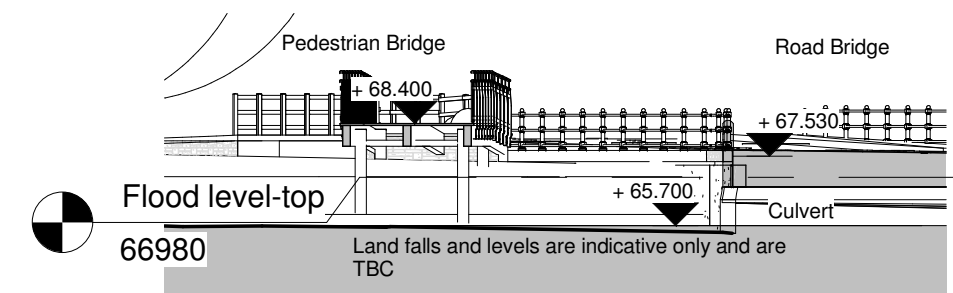


3 | P-304 - Section 1  
1 : 200

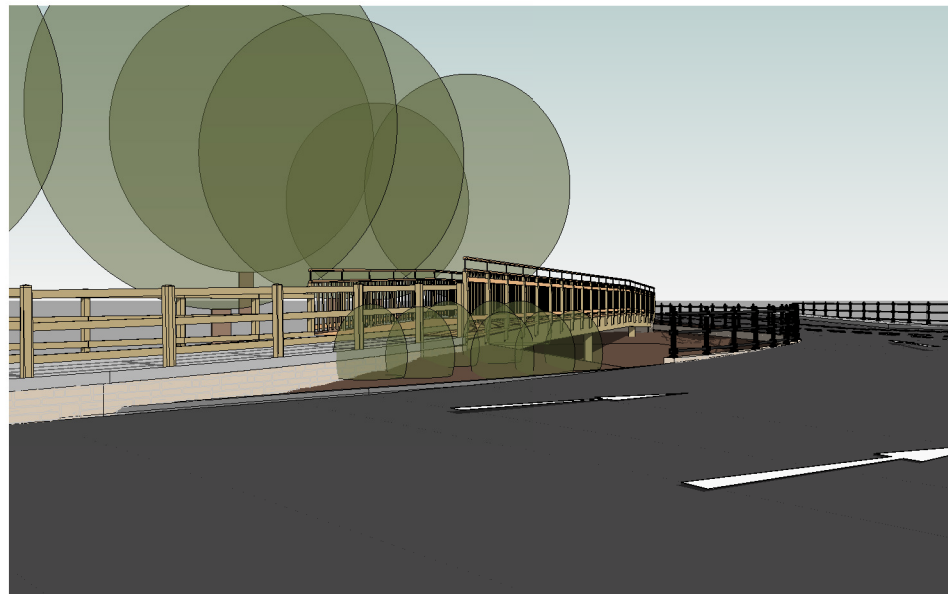

1 | P-304 Bridge view 1

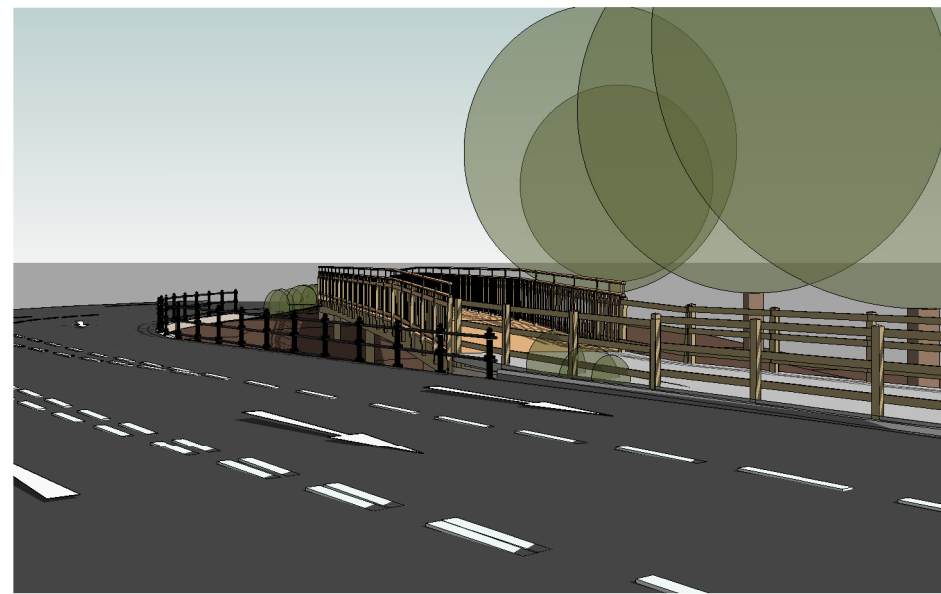

4 | P-304 Bridge view 2

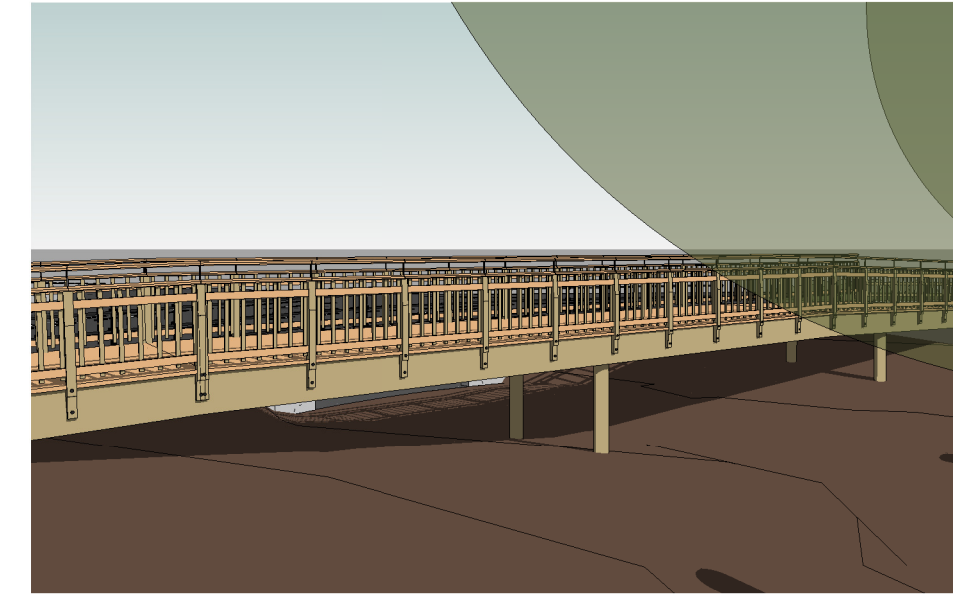

2 | P-304 Bridge view 3

