

Tree protection plan
 Location of trees, categorisation & protection/management proposals at Bicester Village Retail Outlet Centre, 50 Pringle Drive, Bicester, Oxfordshire

Permission is granted to scale from this drawing for Local Authority Planning Approval purposes relating to tree protection measures only. Where applicable this drawing is to be read in conjunction with the arboricultural report. This drawing is the copyright of Barrell Tree Consultancy 2016. ©











This drawing to be reproduced in colour only.



Barrell Plan Ref: 16191-BT1

Provided Plan Refs: R-N5911/201, HED.979.302, SKP-304 Bridge North elevation & SKP-304 bridge view 3

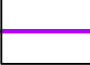


Field House, Fordingbridge Business Park,
 Ashford Road, Fordingbridge SP6 1BY
 Tel: 01425 651470 Fax: 01425 653449
 www.barrelltreecare.co.uk


-  BS category B Trees of moderate quality
-  BS category C Trees of low quality
-  BS category U Tree unsuitable for retention
-  Trees to be removed
-  Proposed layout
-  Estimated tree position not included on original land survey
-  Construction exclusion zone (CEZ) to be protected by fencing and/or ground protection
-  Proposed location of new Cypress oak - *Quercus robur 'Fastigiata'* established as semi mature nursery stock minimum height of 6m and stem girth of 35-40cm
-  Root protection area (RPA) boundary for category B tree
-  Root protection area (RPA) boundaries for category C trees

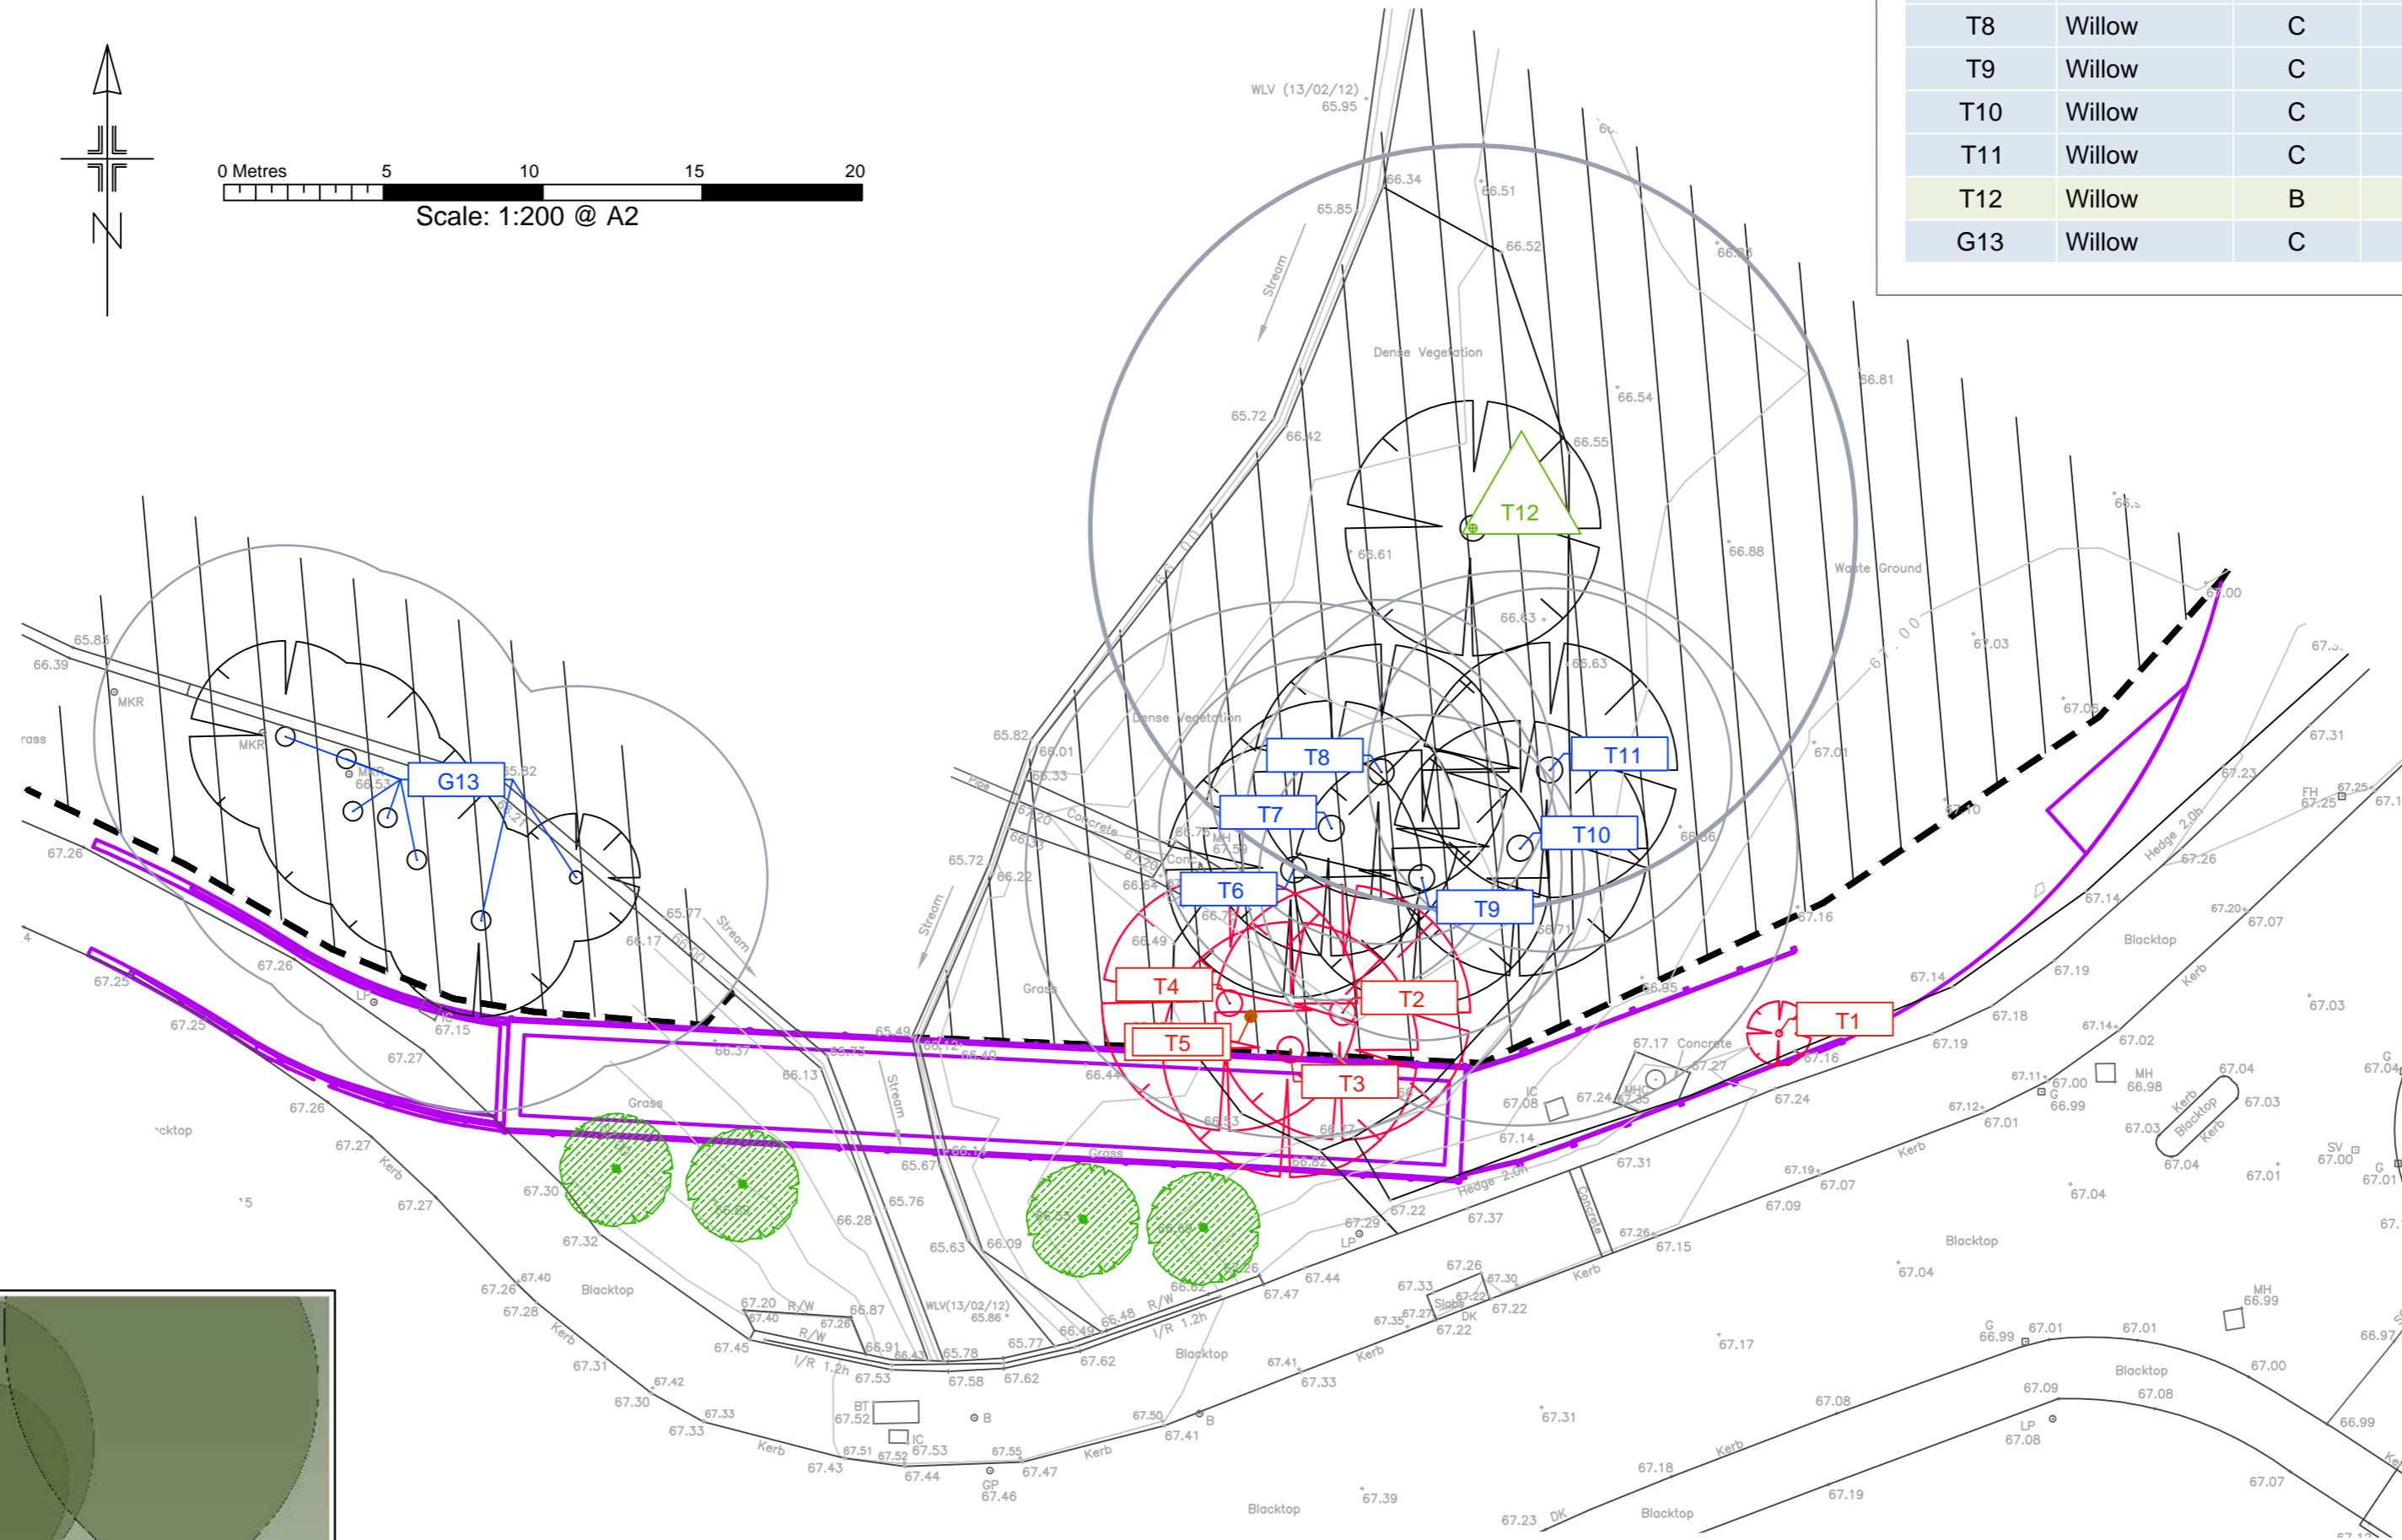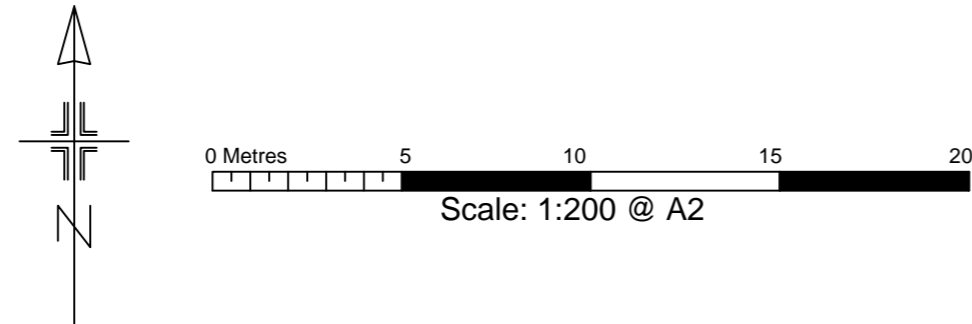

Tree schedule				
Tree No	Species	Category	RPA Radius	Tree Works
All retained trees				Carry out safety check and lift over site to 3-4m as necessary.
T1	Cypress oak	C	2.4	Fell
T2	Willow	C	6.3	Fell
T3	Willow	C	6.6	Fell
T4	Willow	C	7.2	Fell
T5	Willow	U	6.0	Fell
T6	Willow	C	8.4	-
T7	Willow	C	5.4	-
T8	Willow	C	5.4	-
T9	Willow	C	5.1	-
T10	Willow	C	8.7	-
T11	Willow	C	5.7	-
T12	Willow	B	12.0	-
G13	Willow	C	6.0	-

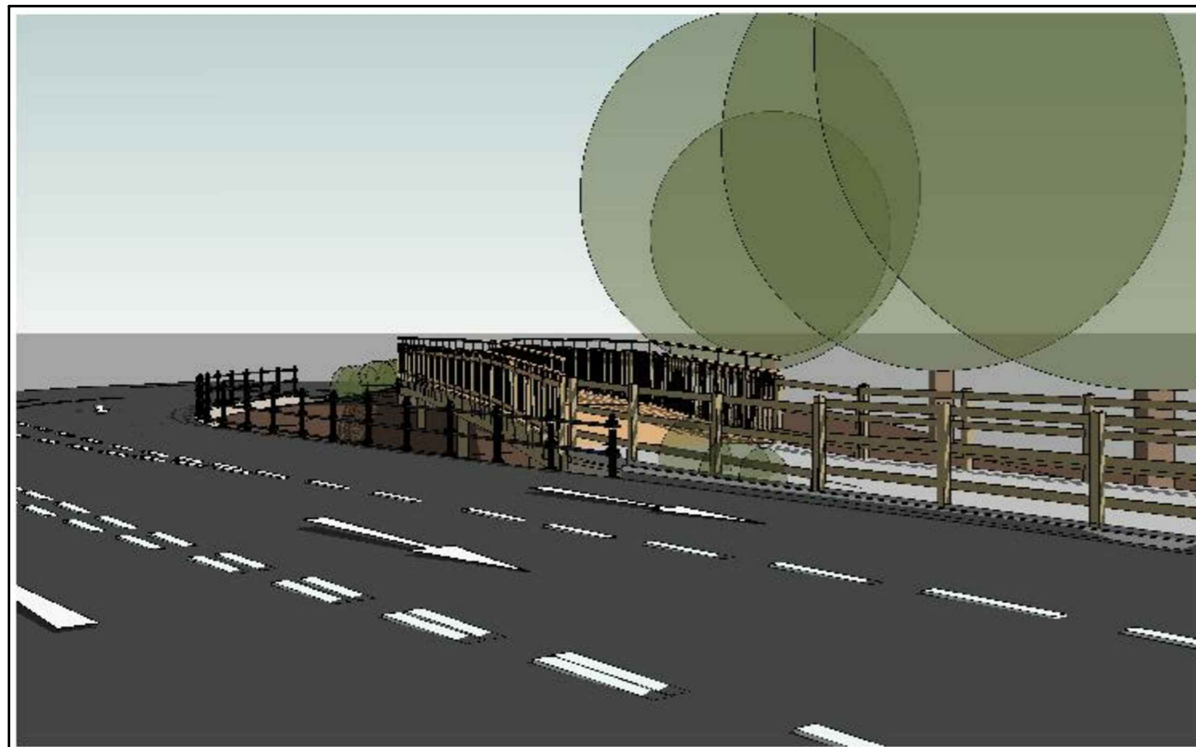

Close up aspect view of proposed bridge highlighting the supporting foundation posts

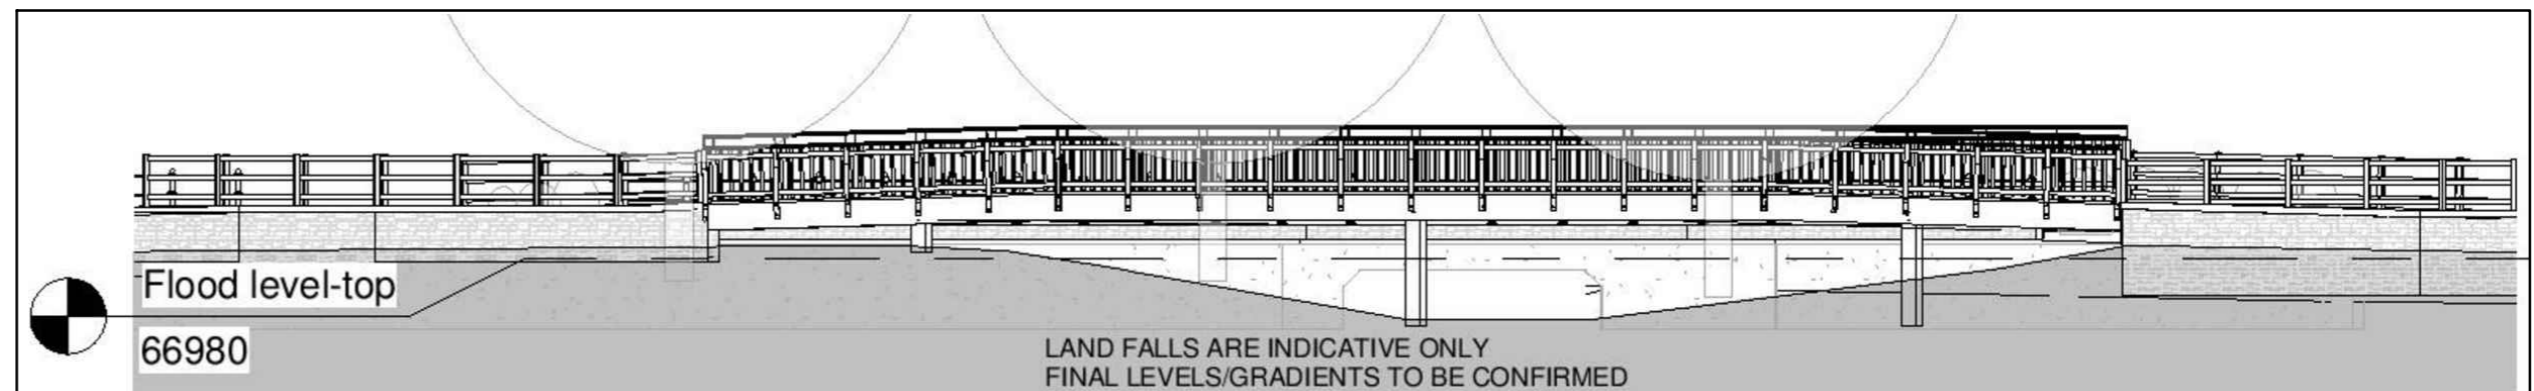

Cross section detail of proposed bridge