



Tree Pit Adjacent Road Carriage

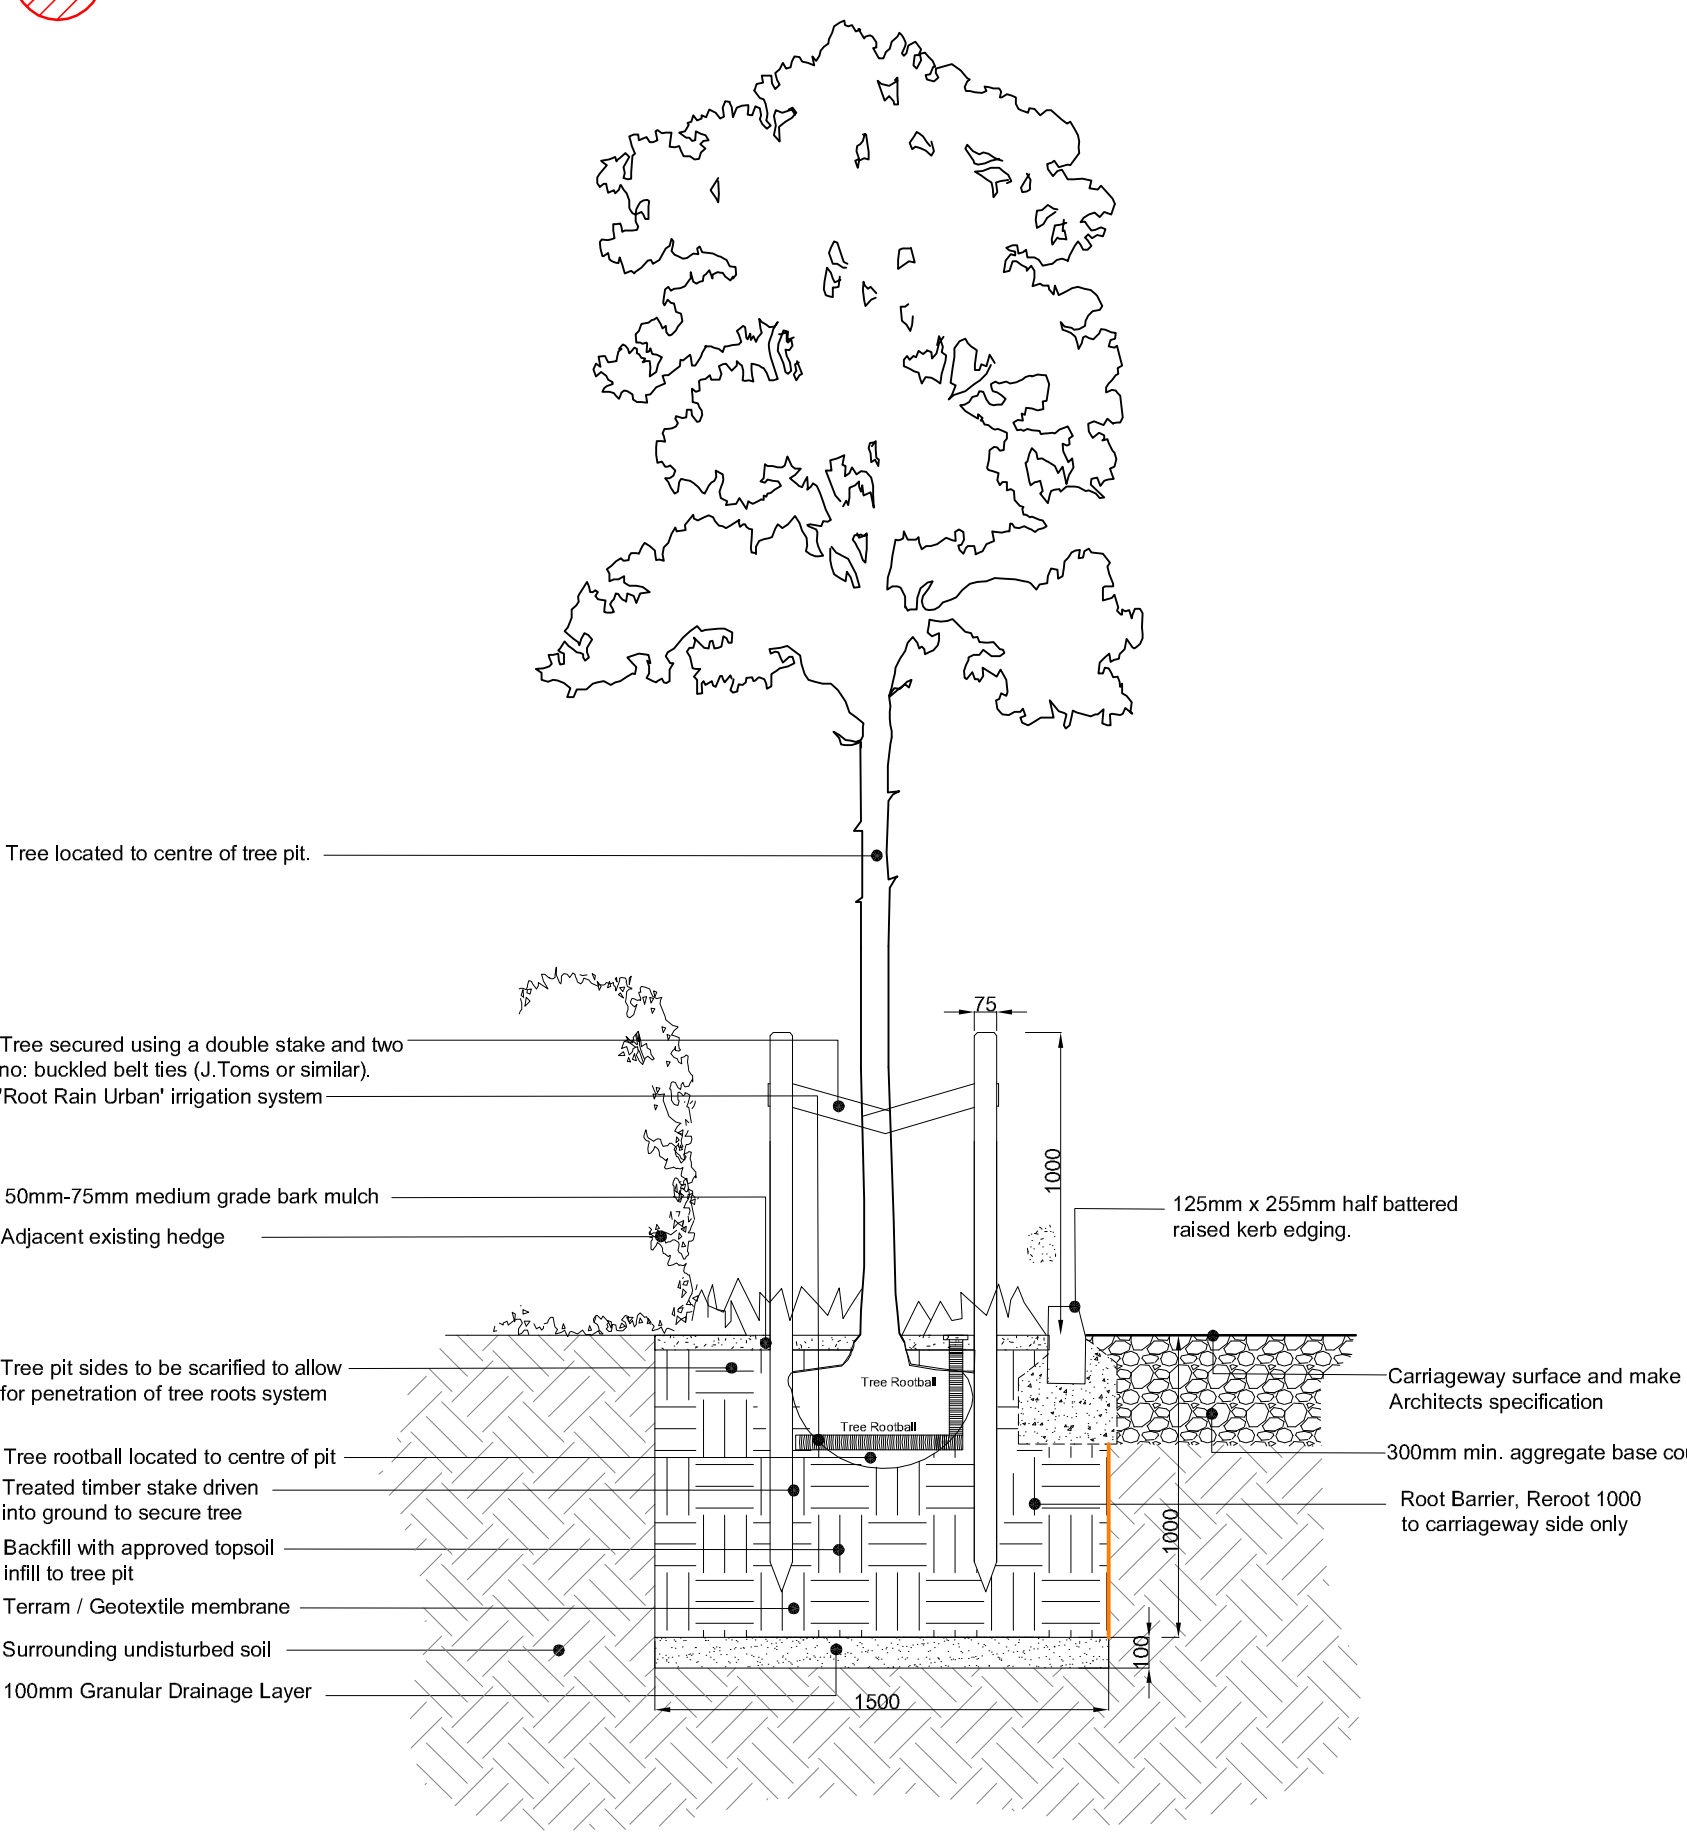


Tree Pit Detail 1
Elevation View
Scale 1:25 @ A1

Tree Pit Adjacent Footway

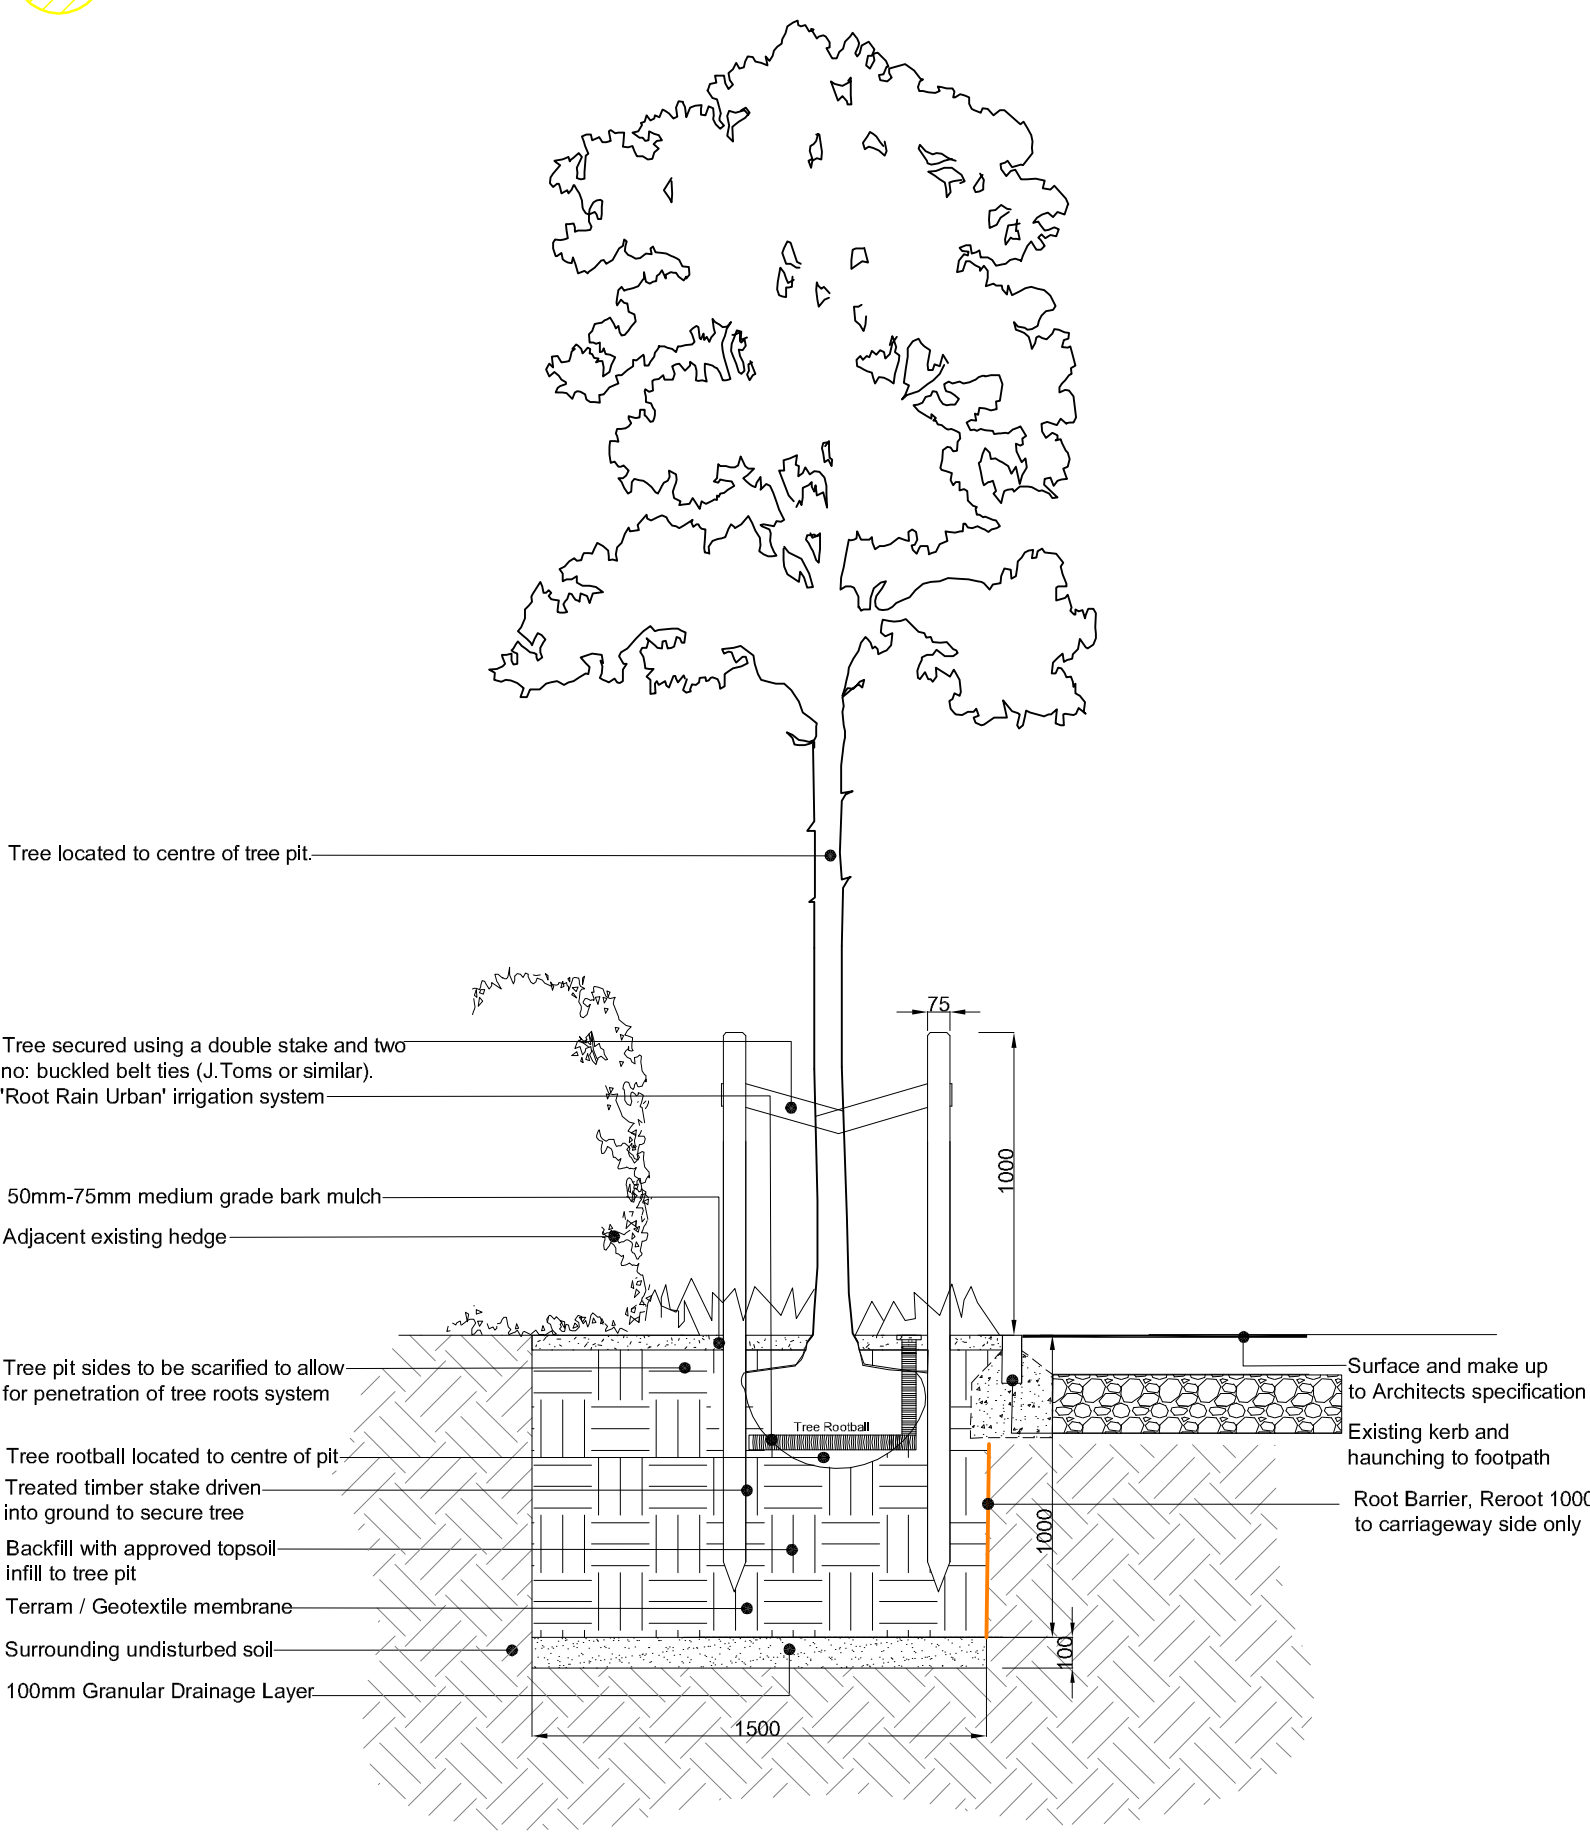

Tree Pit Detail 2
Elevation View
Scale 1:25 @ A1

Hard Landscape Tree Pit

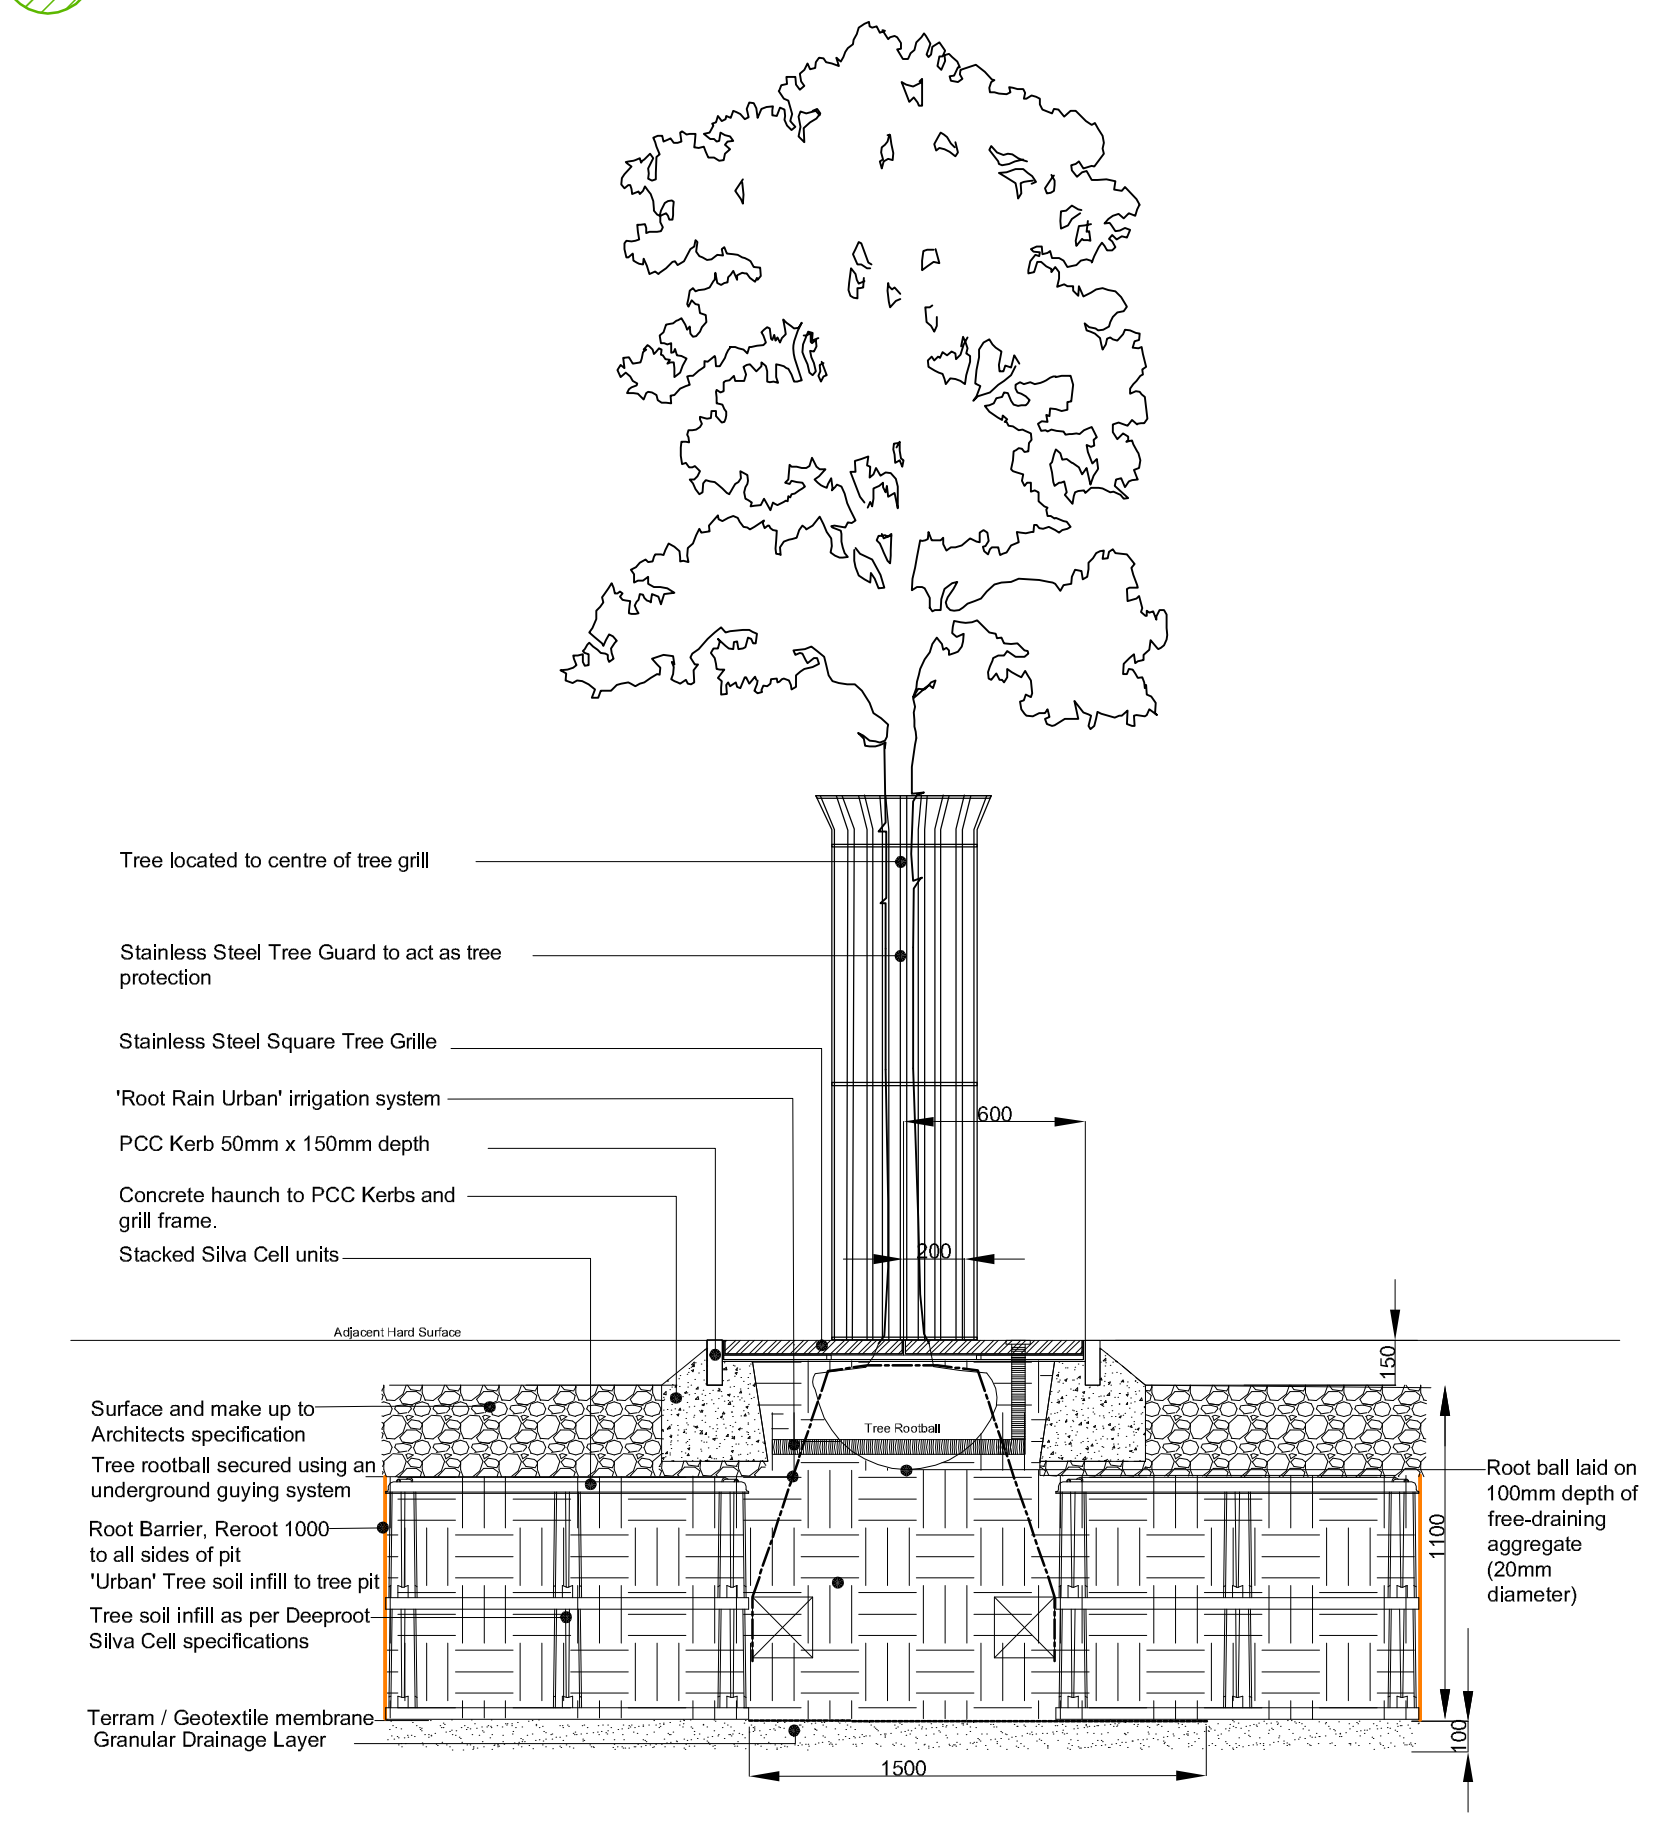


Tree Pit Detail 3
Elevation View
Scale 1:25 @ A1

NOTES:
Based upon the Ordnance Survey map with permission of The Controller of Her Majesty's Stationery Office, © Crown Copyright.
Aspect Landscape Planning Ltd, West Court, Hardwick Business Park, Noral Way, Banbury OX16 9AF.
Licence 100045345
Copyright reserved
No Dimensions to be scaled from this drawing.


Root Barrier:
Trees within or adjacent to hard surfaces, built form and where underground services are located will require root barriers to be installed.
Reroot 1000 or similar should be used where necessary within 3m of proposed tree stem.

Tree Pit Adjacent to Road Carriage and footway

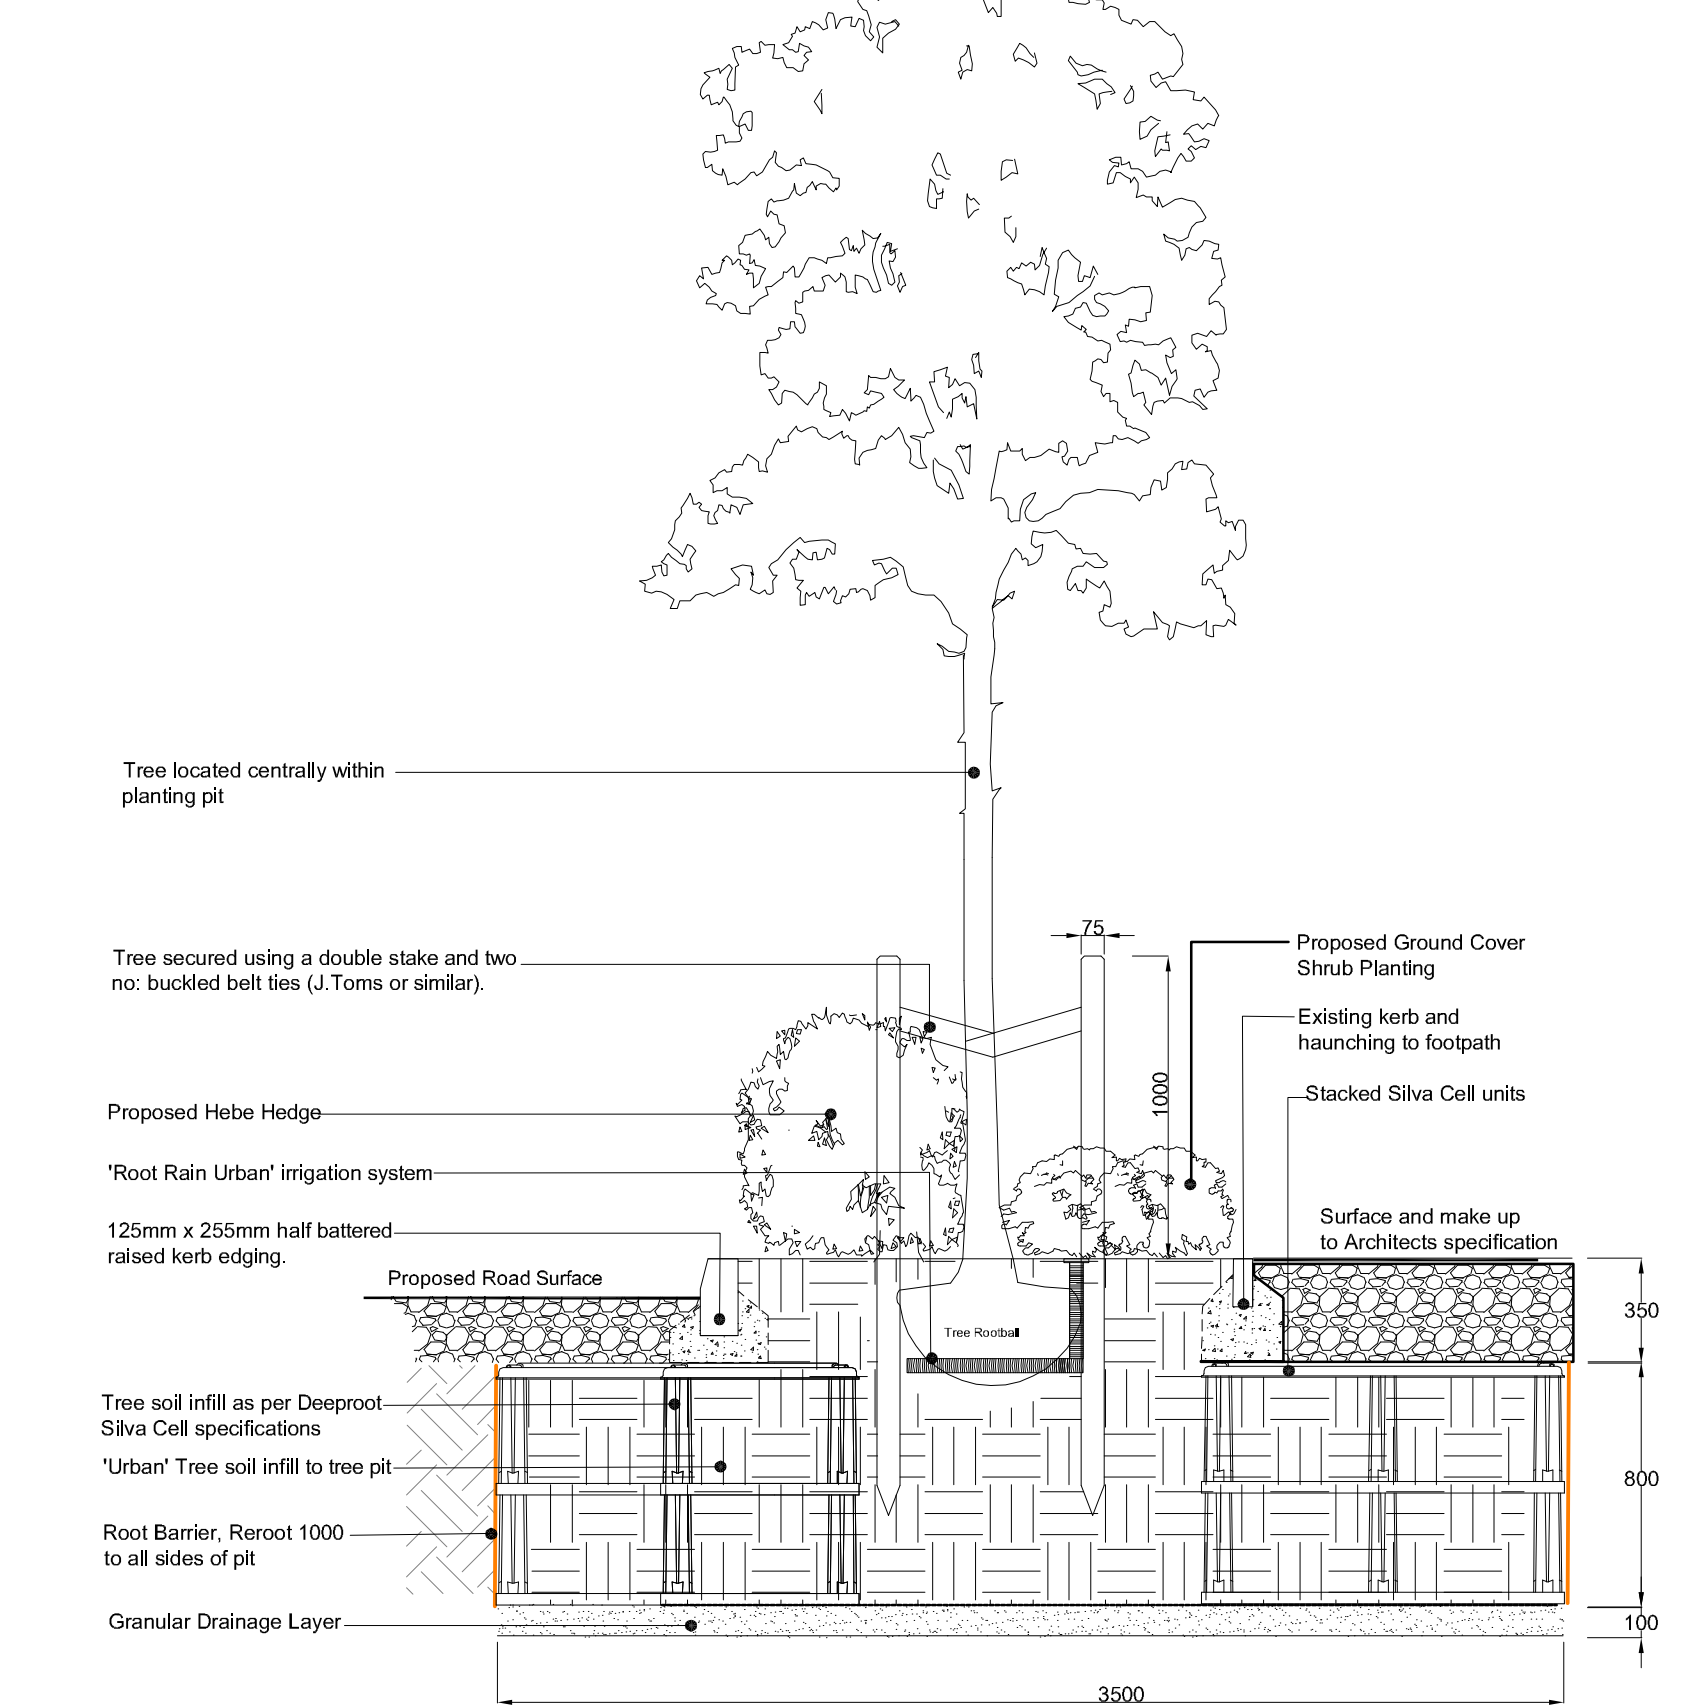

Tree Pit Detail 4
Elevation View
Scale 1:25 @ A1

Tree Pit Within Soft Landscape Area

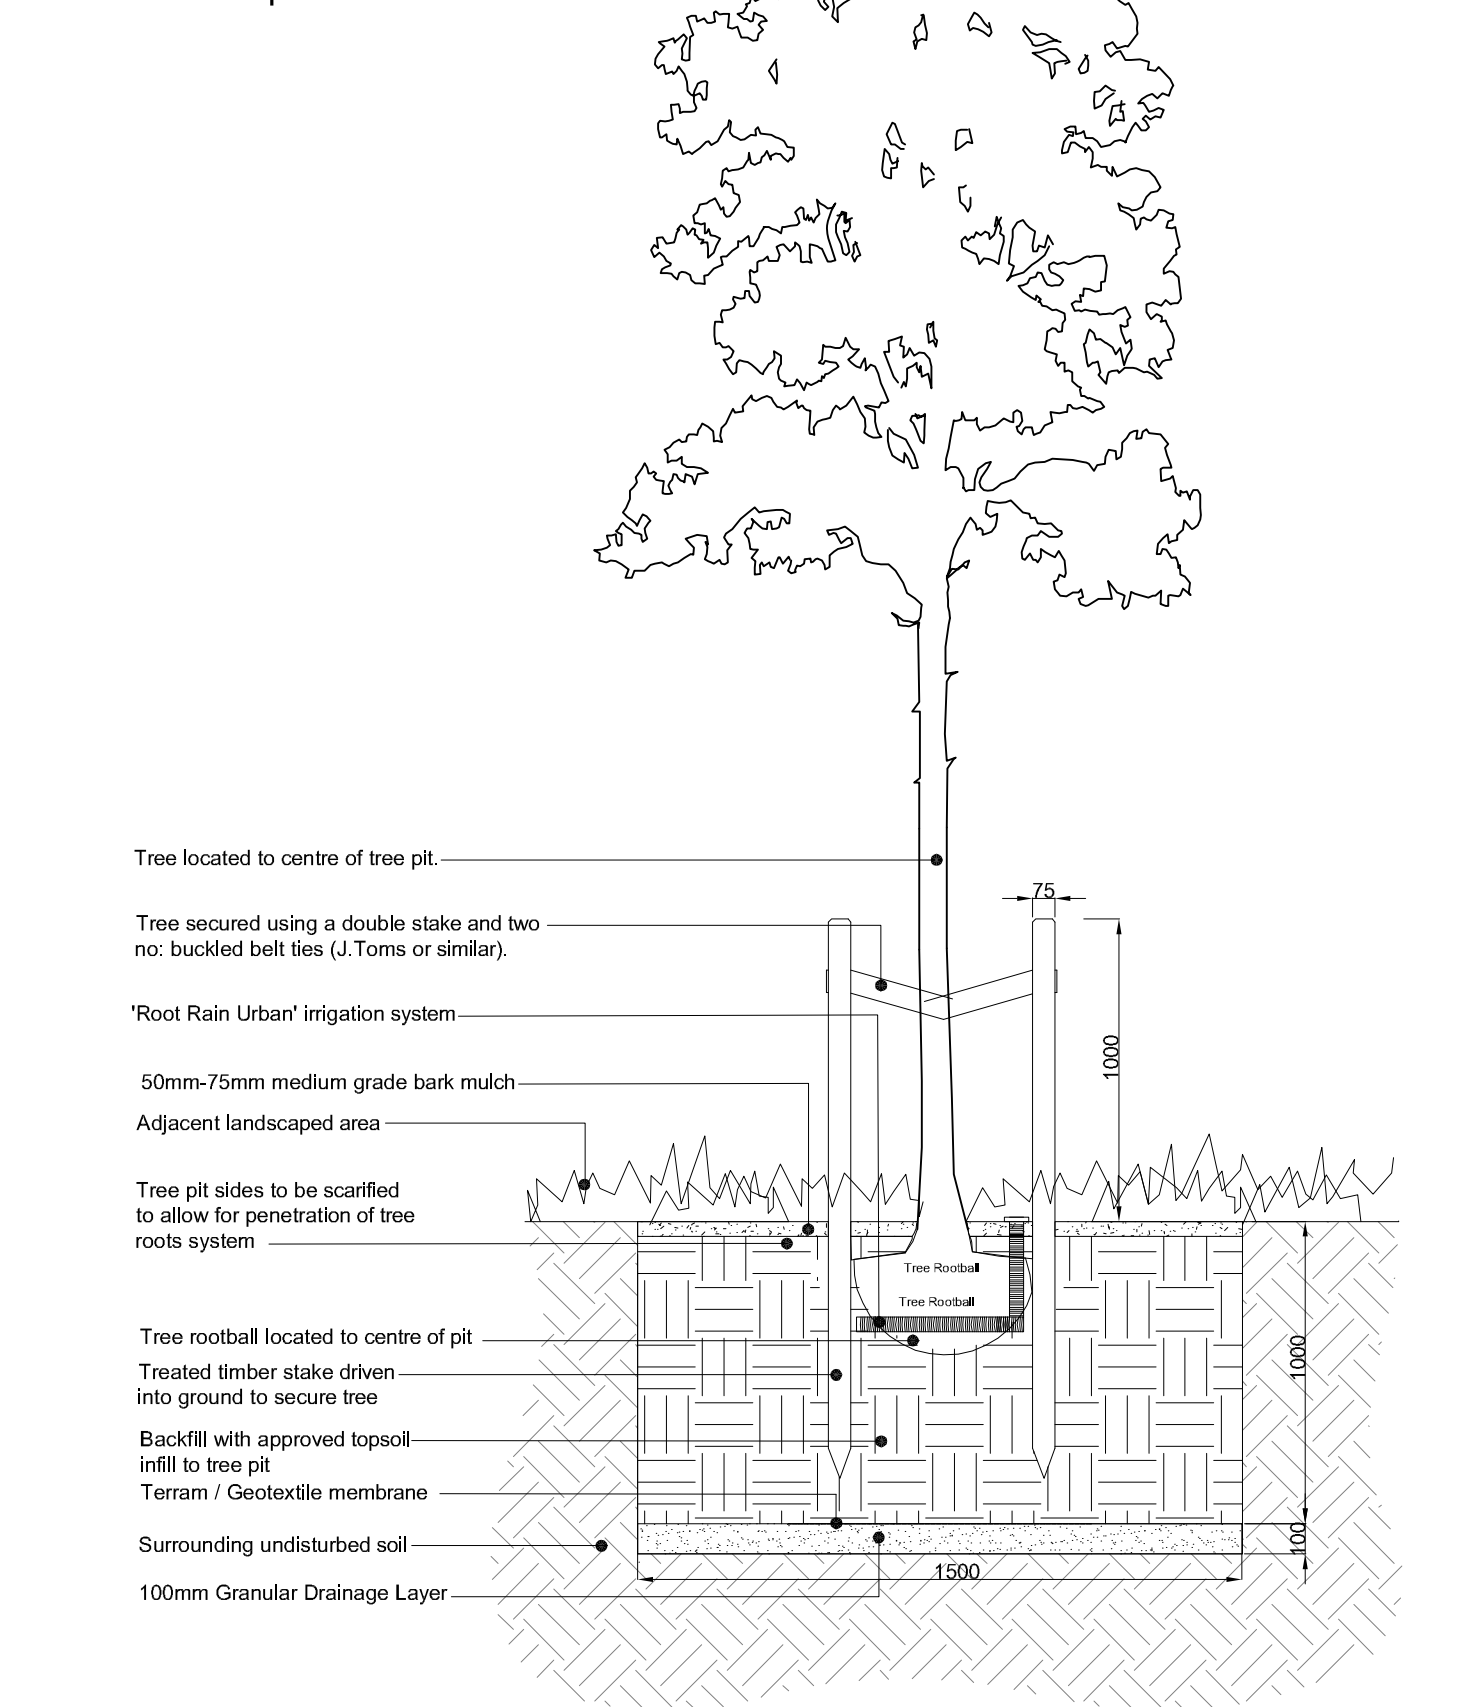

Tree Pit Detail 5
Elevation View
Scale 1:25 @ A1

A	23.08.2015	Tree pit details amended to include more Silva Cells	BS	JAM
REV	DATE	NOTE	Drawn	CHK'd
REVISIONS				

aspect landscape planning

TITLE
Longford Park, Banbury Spine Road - Tree Pit Details

CLIENT
Barratt Homes, Bovis & Taylor Wimpey Homes

SCALE	DATE	DRAWN
Refer to drawing	AUG 2015	BS
DRAWING NUMBER	REVISION	
5205/ASP/SR.TPD.08	A	