


- Grey PVC coated polyester roof fabric
- Polyester powder coated gutter
- Ribbed horizontal plastisol coated cladding panels
- olive green cladding panels at high level
- juniper green cladding panels at low level
- polyester powder coated downpipe
- painted steel door
- galvanised steel handrail
- fairface concrete blockwork plinth
- ramp to fire escape

1 | P-15 - Part elevation - South
1 : 50

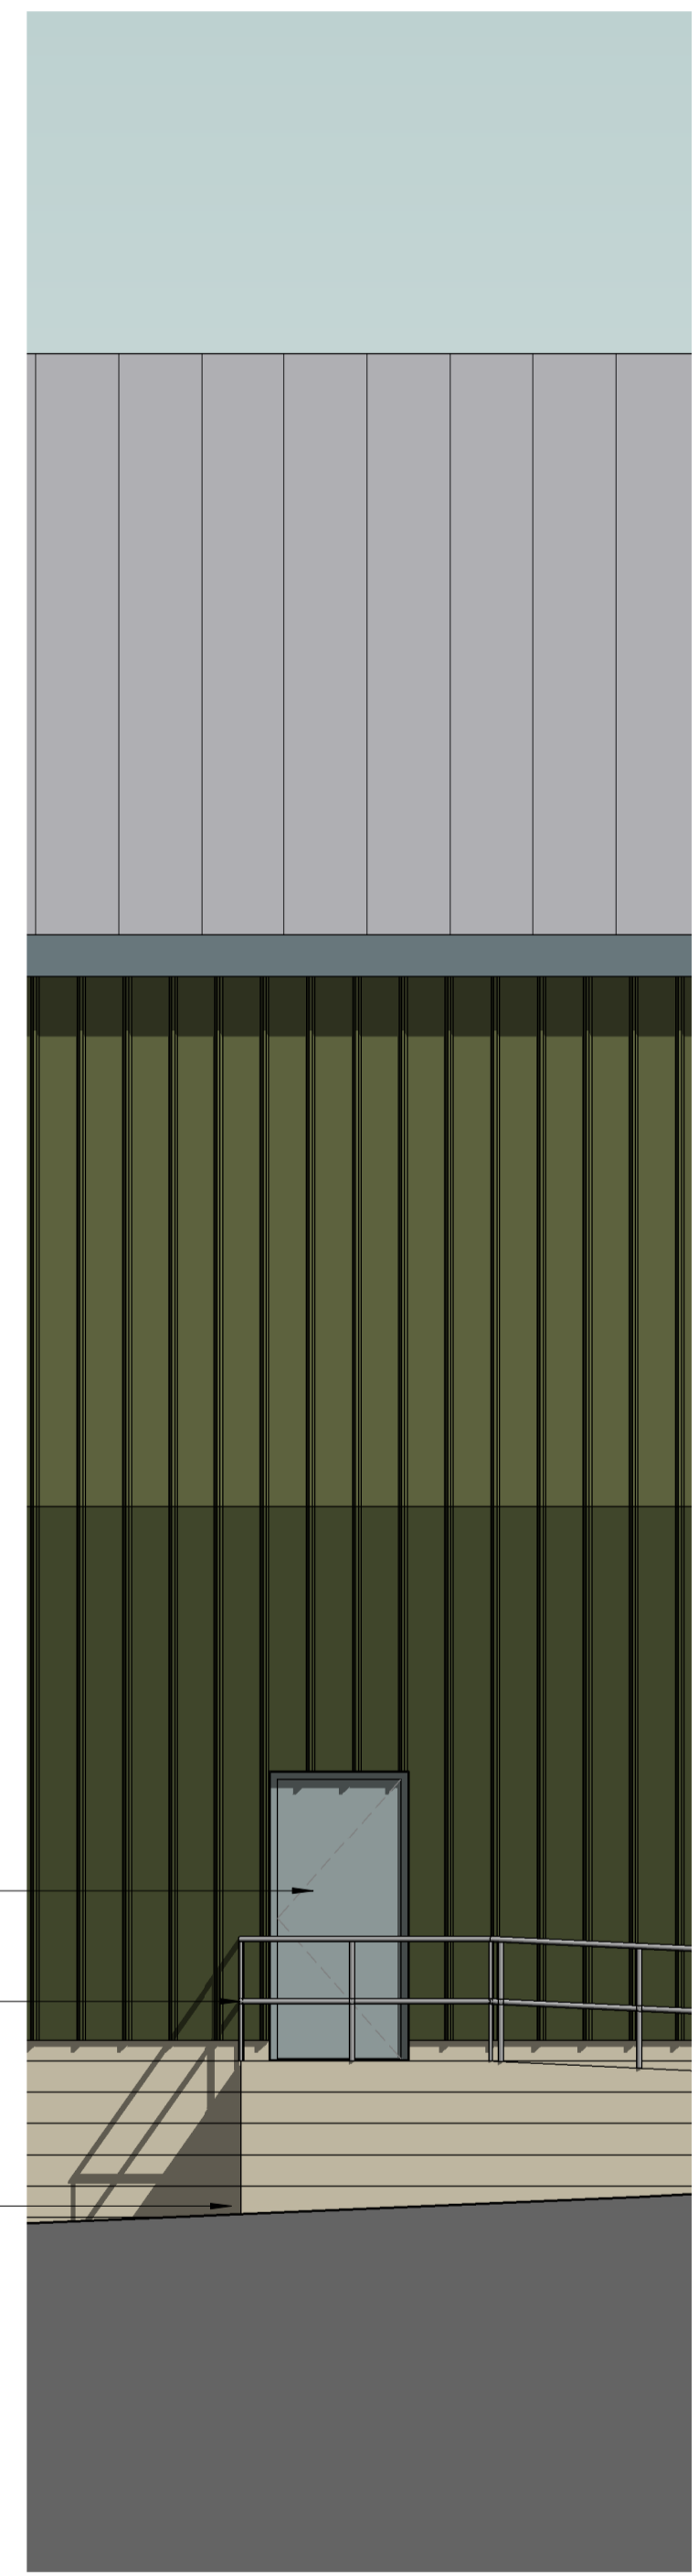

indicative signage
subject to separate application

2 | P-15 - Part Elevation - North
1 : 50



- Grey PVC coated polyester roof fabric
- Polyester powder coated gutter
- olive green cladding panels at high level
- Ribbed horizontal plastisol coated cladding panels
- powder coated aluminium window frames
- juniper green cladding panels at low level
- grey pvc dock shelter fabric
- polyester powder coated shutters
- fairface concrete blockwork plinth

