



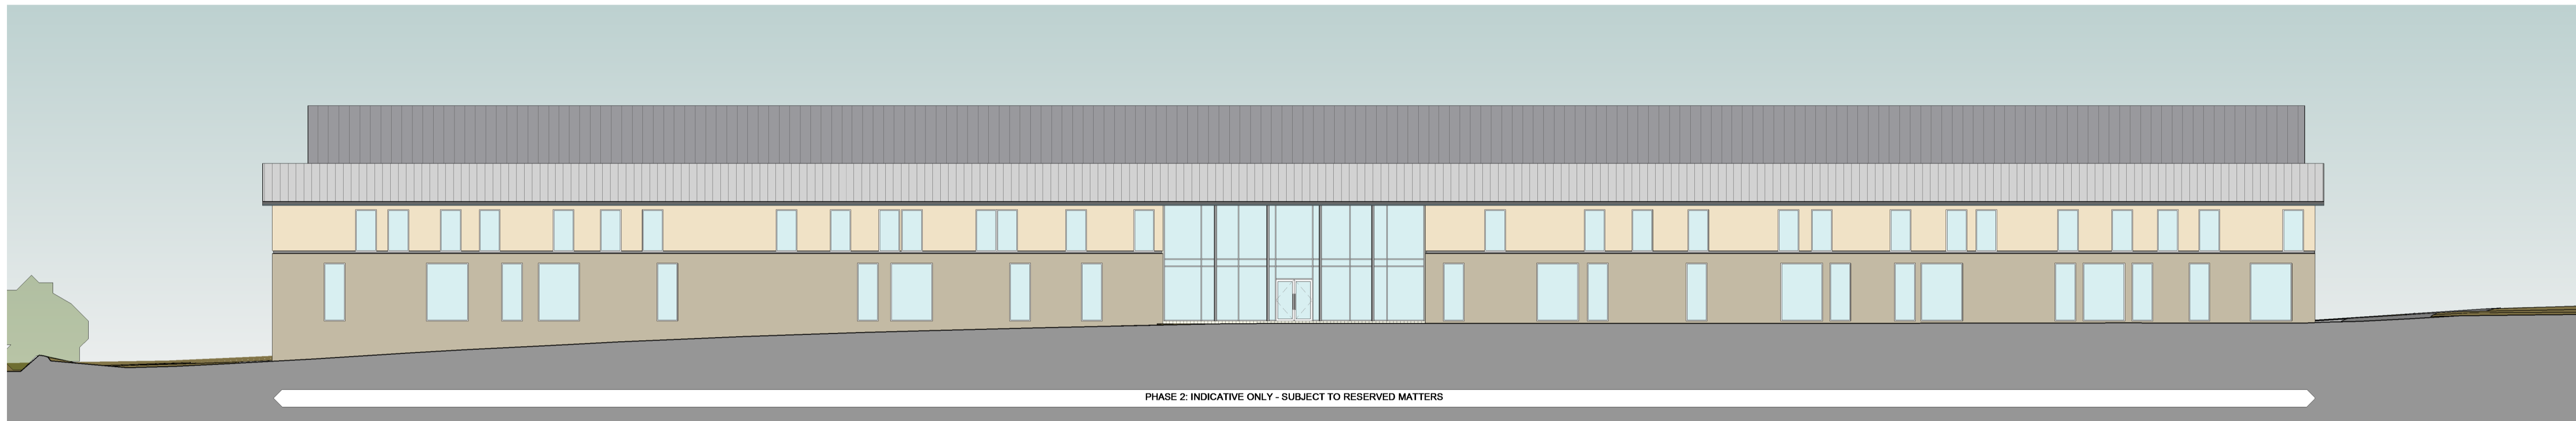


1 | P-22 North Elevation
1:200



2 | P-22 South Elevation
1:200

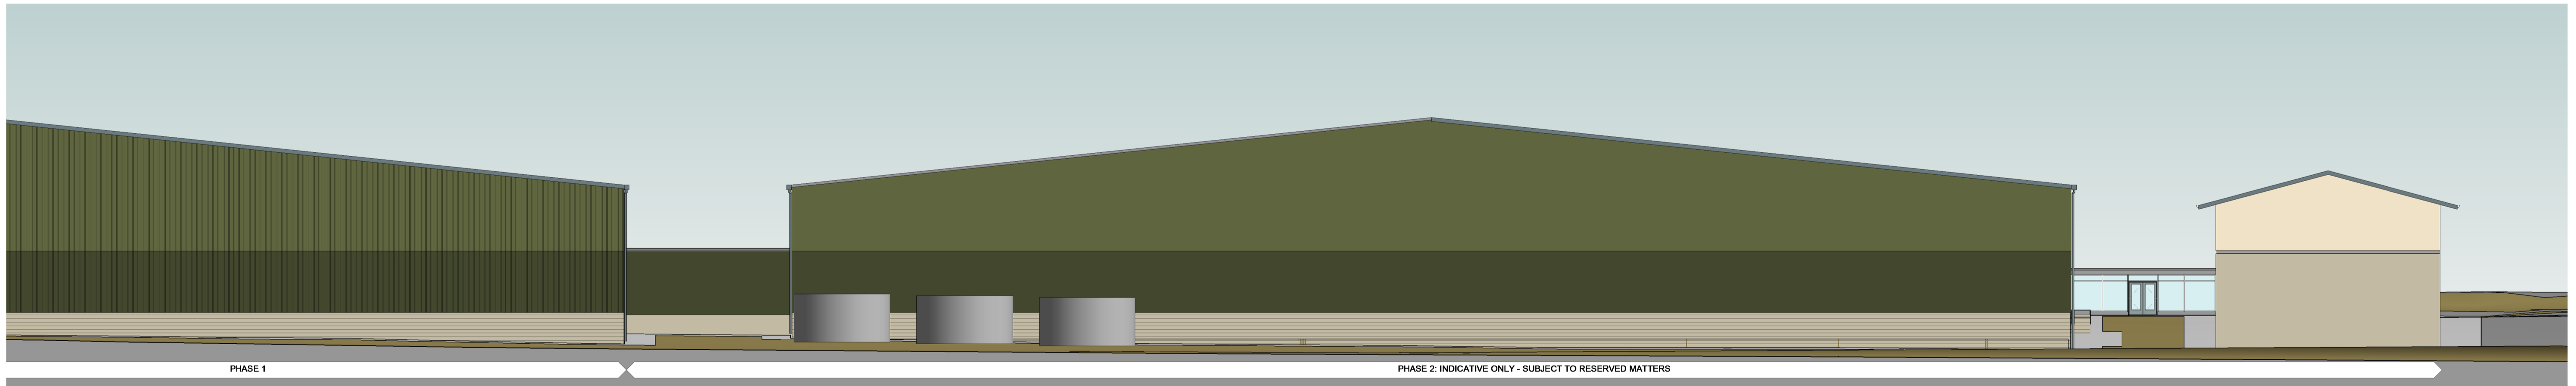

3 | P-22 West Elevation
1:200

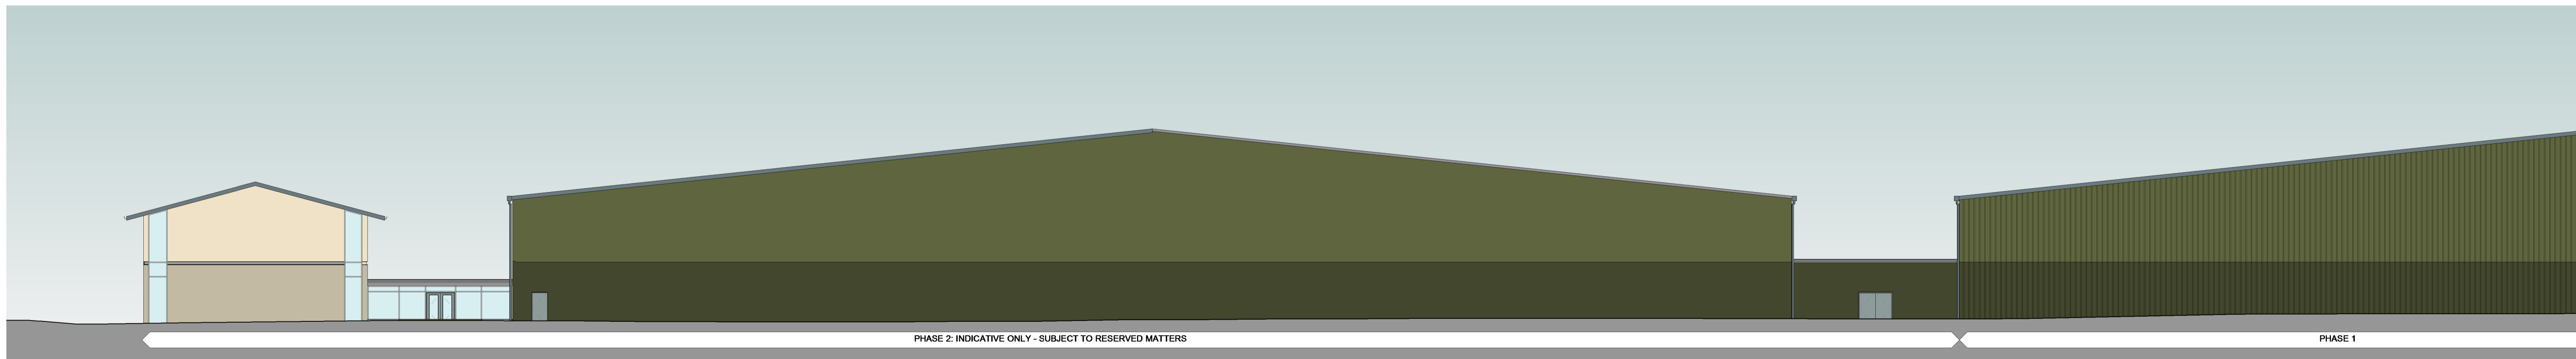

4 | P-22 East Elevation
1:200

