



5 | P-13 Key Plan
1:1250

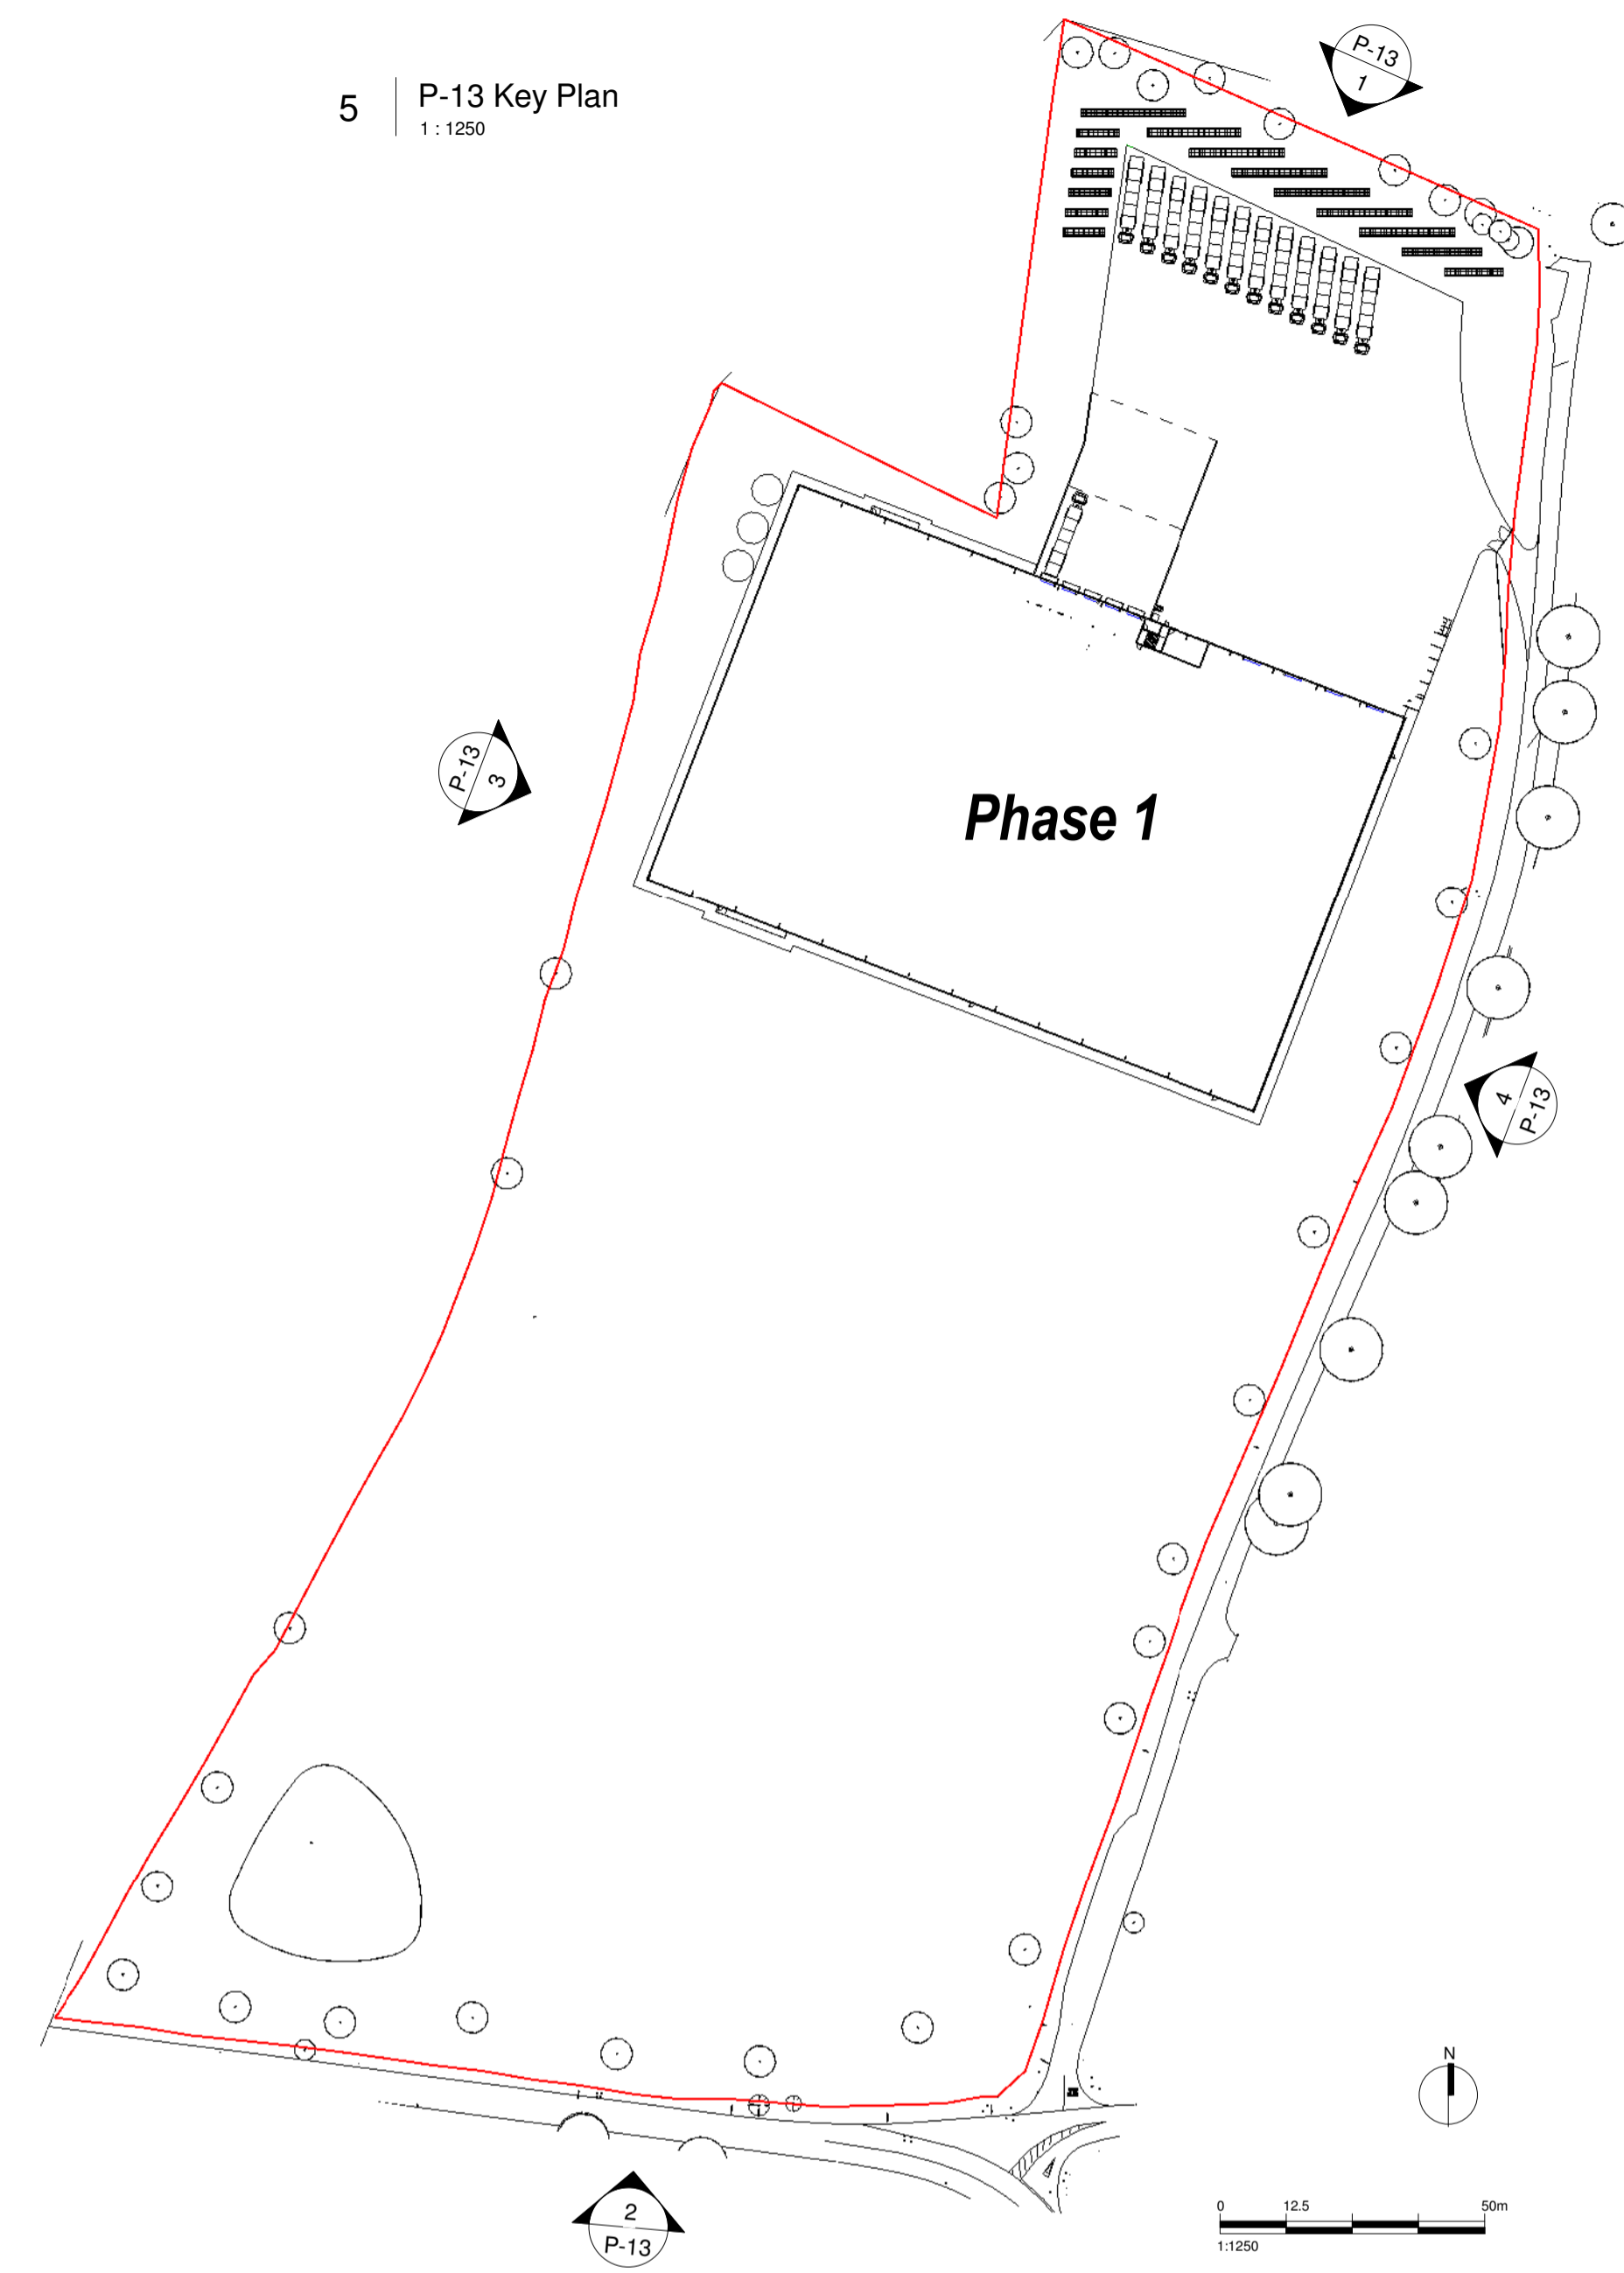

1 | P-13 North Boundary Elevation
1:500



2 | P-13 South Boundary Elevation
1:500

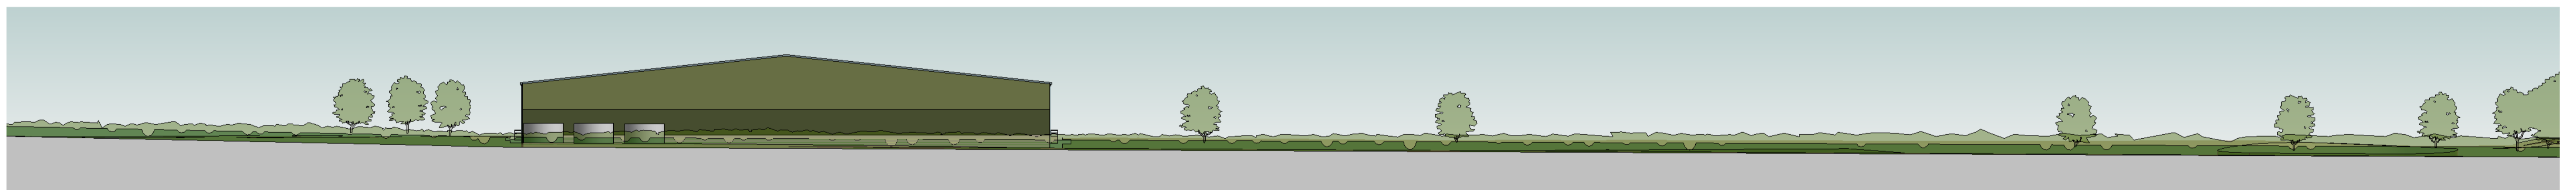

3 | P-13 West Boundary Elevation
1:500



4 | P-13 East Boundary Elevation
1:500