



1 | P-12 East Elevation  
1:200

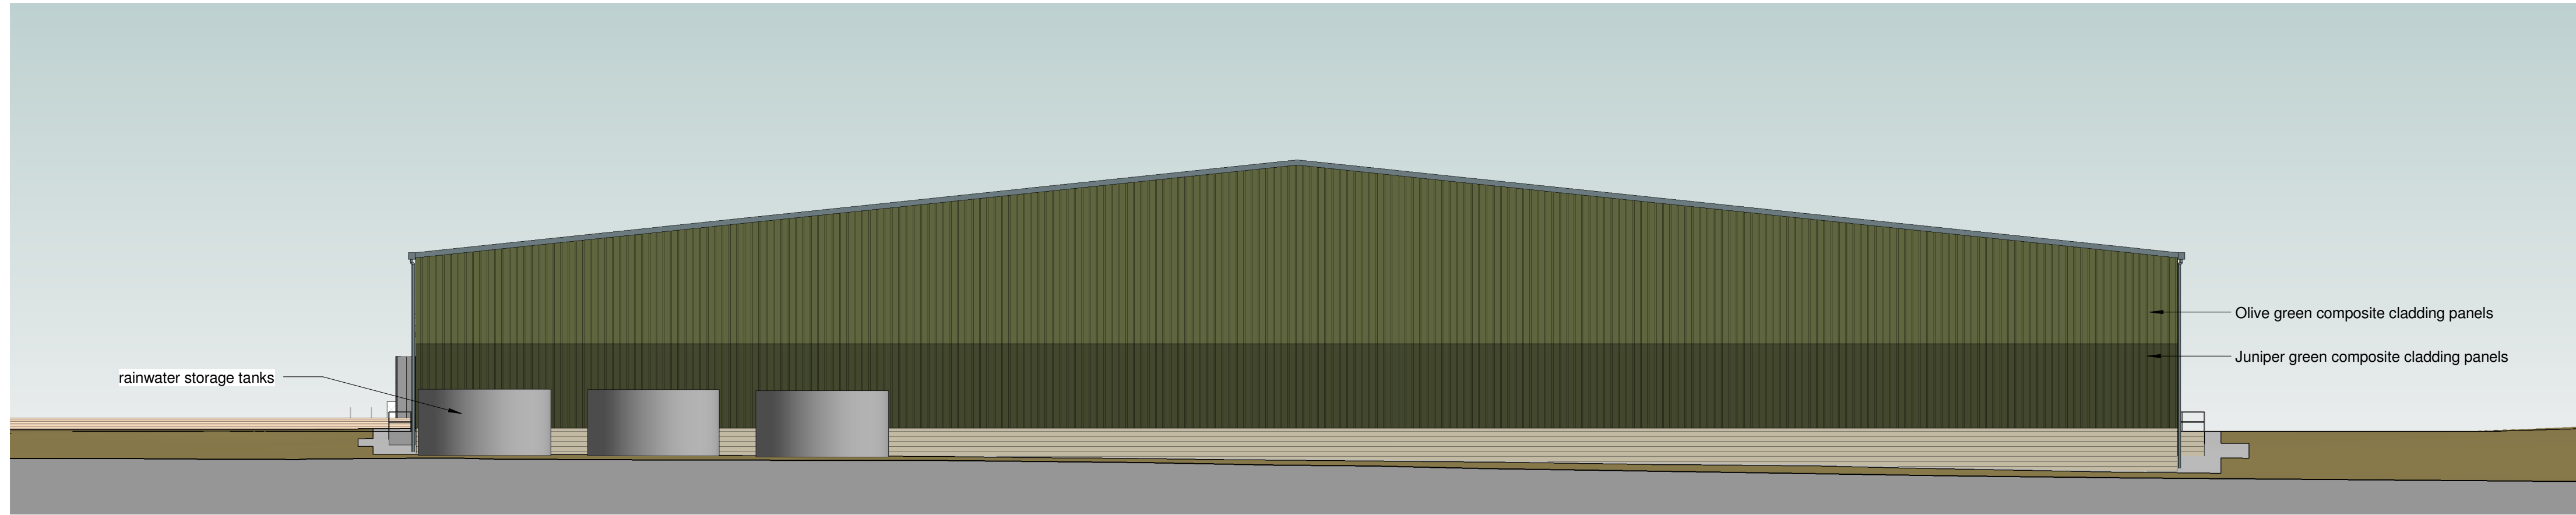

2 | P-12 West Elevation  
1:200



3 | P-12 North Elevation  
1:200

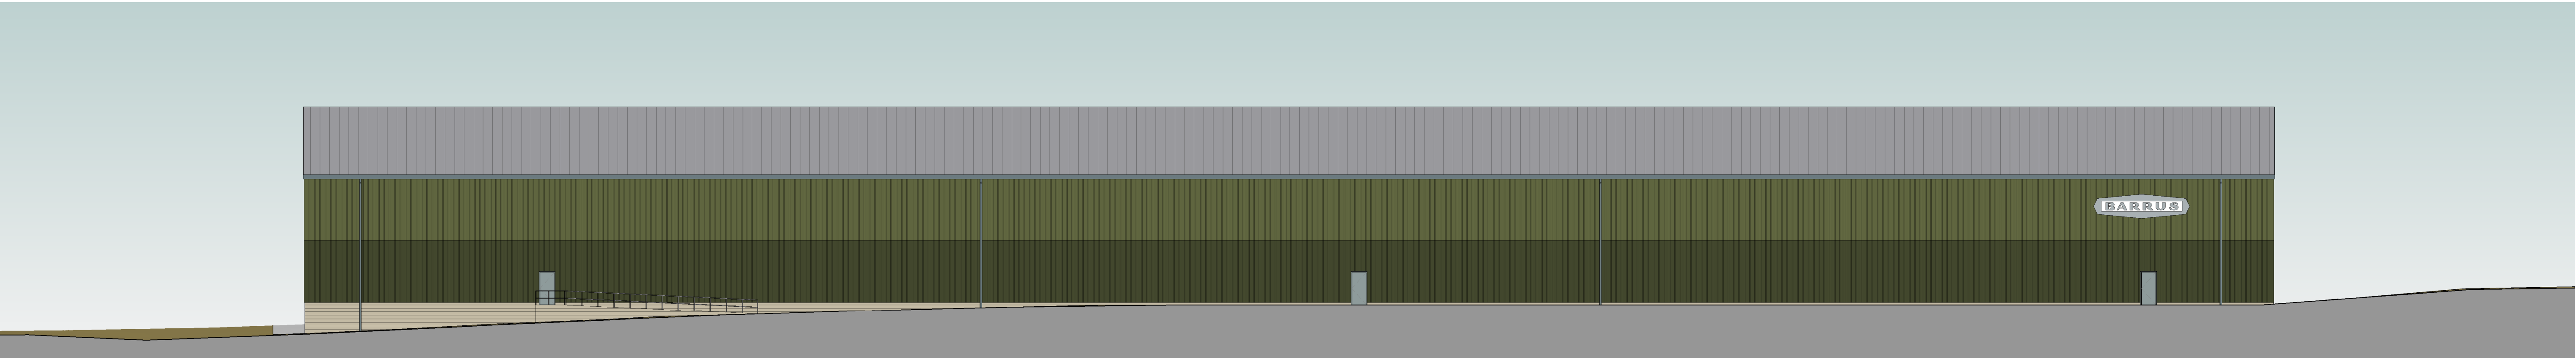

4 | P-12 South Elevation  
1:200

