





LEGEND



Proposed Trees



Site Boundary



Marginal Planting Around Pond



Meadow Grass



Proposed Native Shrub Planting



'REPRODUCED FROM THE ORDNANCE SURVEY MAPPING WITH THE PERMISSION OF THE CONTROLLER OF HER MAJESTY'S STATIONERY OFFICE CROWN COPYRIGHT UNAUTHORISED REPRODUCTION INFRINGES CROWN COPYRIGHT AND MAY LEAD TO PROSECUTION OR CIVIL PROCEEDINGS'. "HYLAND EDGAR DRIVER, 100030480".

REVISIONS

H E D Hyland Edgar Driver

Landscape Architects and Urban Designers

One Wessex Way Colden Common Winchester Hampshire SO21 1WG Telephone 01962 711600 Facsimile 01962 713945

Land to the west of Chilgrove Drive, North of Camp Road and adjoining former RAF Upper Heyford, Upper Heyford, incorporating former MOD gymnasium

Illustrative Masterplan

Phase 1 and 2

DATE	DRAWN BY	_
03/09/14	ZC	
SCALE	CHECKED BY	
NTS @ A3	IN	
DRAWING NUMBER HED.1130.112	REVISION -	
DRAWING STATUS		
l		





7. View looking northeast from Camp road towards the site.

Site photo with new buildings added 01.10.14 CH

REVISIONS

H E D Hyland Edgar Driver

Landscape Architects and Urban Designers

Project Wings Upper Heyford

Site Photos - Sheet 7 of 7

DATE		DRAWN BY	
	05.09.14		ZC
SCALE		CHECKED BY	
	NTS @ A3		IN
DRAWIN	HED.1130.110	REVISION	-
DD MM/IN	IC STATUS		





7. View looking northeast from Camp road towards the site.

Site photo with new buildings added 01.10.14 CH

REVISIONS


H E D Hyland Edgar Driver


Landscape Architects and Urban Designers

Project Wings Upper Heyford

Site Photos - Sheet 7 of 7

DATE		DRAWN BY	
	05.09.14		ZC
SCALE		CHECKED BY	
	NTS @ A3		IN
DRAWIN	HED.1130.110	REVISION	-
DD MM/IN	IC STATUS		

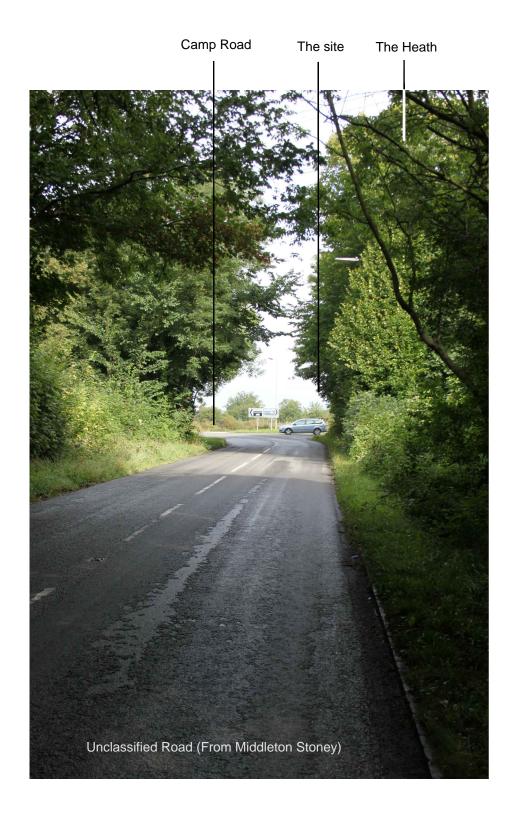

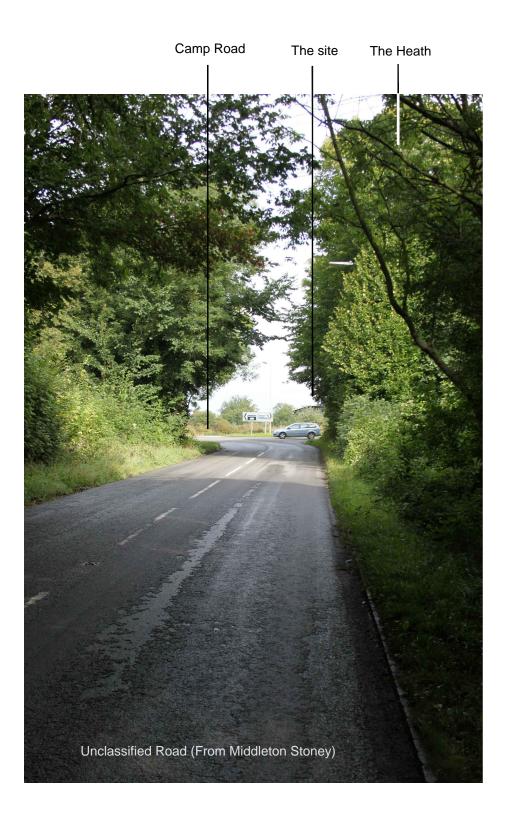

6. View looking northwest from an unclassified road towards the site.

Site photo with new buildings added 01.10.14 CH REVISIONS

H E D Hyland Edgar Driver

Landscape Architects and Urban Designers

Project Wings Upper Heyford

Site Photos - Sheet 6 of 7

05.09.14	DRAWN BY ZC
NTS @ A3	CHECKED BY IN
DRAWING NUMBER HED.1130.109	REVISION -
DRAWING STATUS _	





5. View looking west from a footpath towards the site.

Site photo with new buildings added 01.10.14 CH REVISIONS



Landscape Architects and Urban Designers

One Wessex Way Colden Common Winchester Hampshire SO21 1WG Telephone 01962 711600 Facsimile 01962 713945

PROJECT

Project Wings Upper Heyford

Site Photos - Sheet 5 of 7

05.09.14	DRAWN BY ZC
NTS @ A3	CHECKED BY IN
DRAWING NUMBER HED.1130.108	REVISION -
DRAWING STATUS _	

B – ISSUED FOR PLANNING C – ISSUED FOR DESIGN /INFORMATION F – ISSUED FOR G – AS BUILT

Aircraft Hangers on Upper Heyford Base Letchmere Farm Chilgrove Drive Chilgrove Drive

A Site photo with new buildings added 01.10.14 CH

NOTES:
This drawing is the copyright of Hyland Edgar Driver. It must not be copied or reproduced without written consent. Only figured dimensions are to be taken fron this drawing. All contractors must visit the site and be responsible for taking and checking all dimensions related to the works shown on this drawing.

REVISIONS

Hyland Edgar Driver

Landscape Architects and Urban Designers

One Wessex Way Colden Common Winchester Hampshire SO21 1W Telephone 01962 711600 Facsimile 01962 713945

PROJECT

Project Wings Upper Heyford


SUBJECT

Site Photos - Sheet 4 of 7

	05.09.14	DRAWN BY ZC
ı	SCALE	CHECKED BY
l	NTS @ A3	IN
	DRAWING NUMBER HED.1130.107	REVISION -
ı	DRAWING STATUS	

PRELIMINARY B - ISSUED FOR PLANNING C - ISSU
/INFO
ISSUED FOR F - ISSUED FOR G - AS E
APPROVALI CONSTRUCTION

4. View looking northwest from the cross roads between Chilgrove Drive and Camp Road into the site.

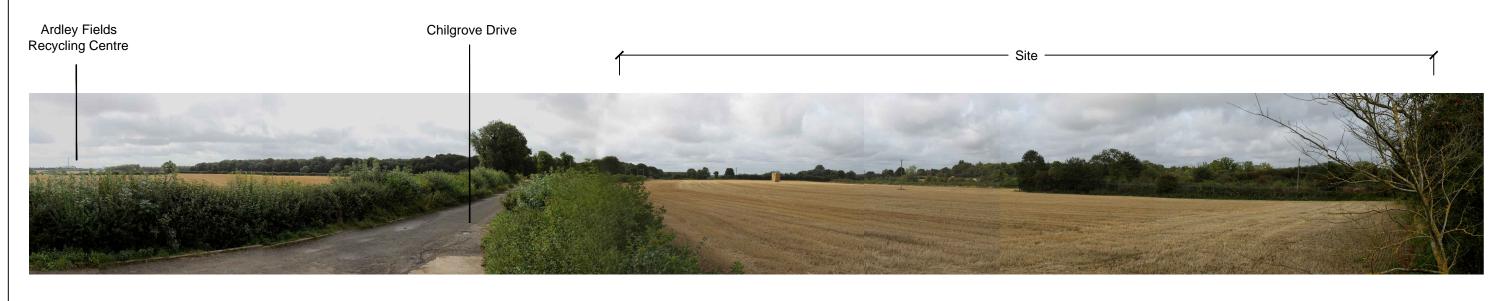



3. View looking southwest from Chilgrove Drive with the site on the right.

Site photo with new buildings added 01.10.14 CH

REVISIONS

Hyland Edgar Driver

Landscape Architects and Urban Designers

One Wessex Way Colden Common Winchester Hampshire SO21 1WG Telephone 01962 711600 Facsimile 01962 713945

PROJECT

Project Wings Upper Heyford

Site Photos - Sheet 3 of 7

05.09.14	DRAWN BY ZC
NTS @ A3	CHECKED BY IN
DRAWING NUMBER HED.1130.106	REVISION -
DRAWING STATUS	





2. View looking northwest from Camp Road towards Chilgrove Drive and the site.

Site photo with new buildings added 01.10.14 Cl REVISIONS


Hyland Edgar Driver

Landscape Architects and Urban Designers

Project Wings Upper Heyford

Site Photos - Sheet 2 of 7

05.09.14		DRAWN BY	ZC
NTS @ A	.3	CHECKED BY	IN
DRAWING NUMBER	HED.1130.105	REVISION	
DRAWING STATUS	-		

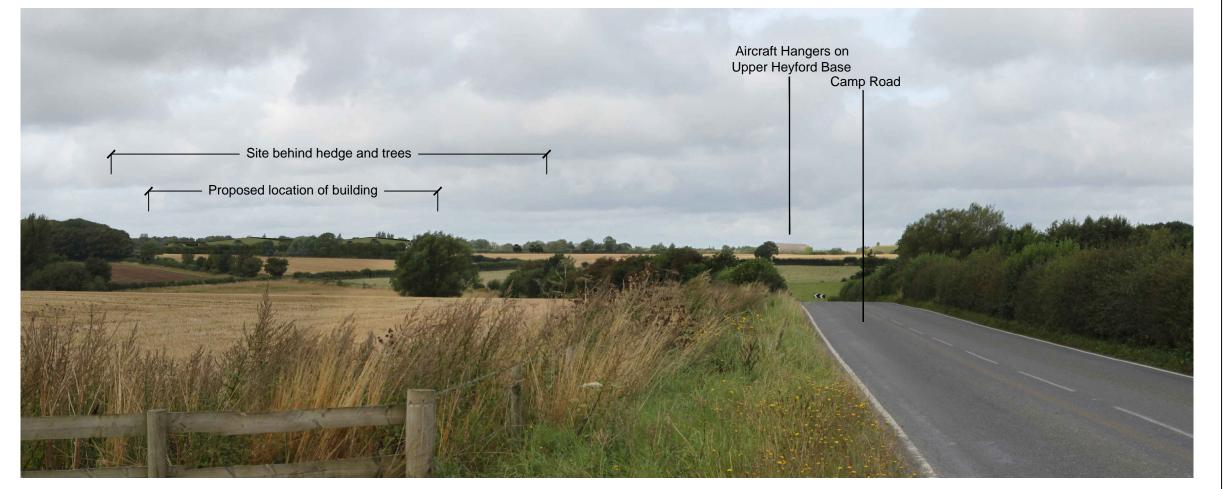

1. View looking northwest from Camp Road towards the site.

NO.

NOTES:
This drawing is the copyright of Hyland Edgar Driver. It must not be copied or reproduced without written consent. Only figured dimensions are to be taken fron this drawing. All contractors must visit the site and be responsible for taking and checking all dimensions related to the works shown on this drawing.

Site photo with new buildings added 01.10.14 CH

REVISIONS

H E D Hyland Edgar Driver

Landscape Architects and Urban Designers

One Wessex Way Colden Common Winchester Hampshire SO21 1WG Telephone 01962 711600 Facsimile 01962 713945

PROJECT

Project Wings Upper Heyford

UBJECT

Site Photos - Sheet 1 of 7

05.09.14	DRAWN BY ZC
NTS @ A3	CHECKED BY IN
DRAWING NUMBER HED.1130.104	REVISION A
DRAWING STATUS	

ELIMINARY B - ISSUED FOR PLANNING C - ISSUED FOR DESI /INFORMATION UED FOR F - ISSUED FOR G - AS BUILT

