

No dimensions are to be scaled from this drawing.
The contractor or manufacturer is responsible for checking all dimensions and querying any discrepancies.

This drawing is the property of Richard Parr + Associates. Copyright is reserved by them and the drawing is issued on the condition that it is not copied, reproduced, retained or disclosed to any unauthorised person, either wholly or in part without written consent.
© Copyright Richard Parr + Associates



Checked by:

Drawn by:

Date:

Description:

Rev:

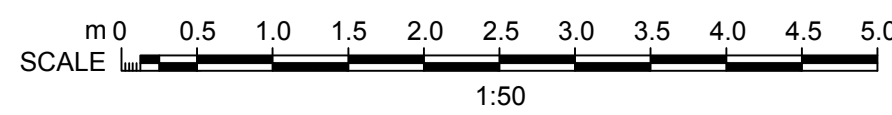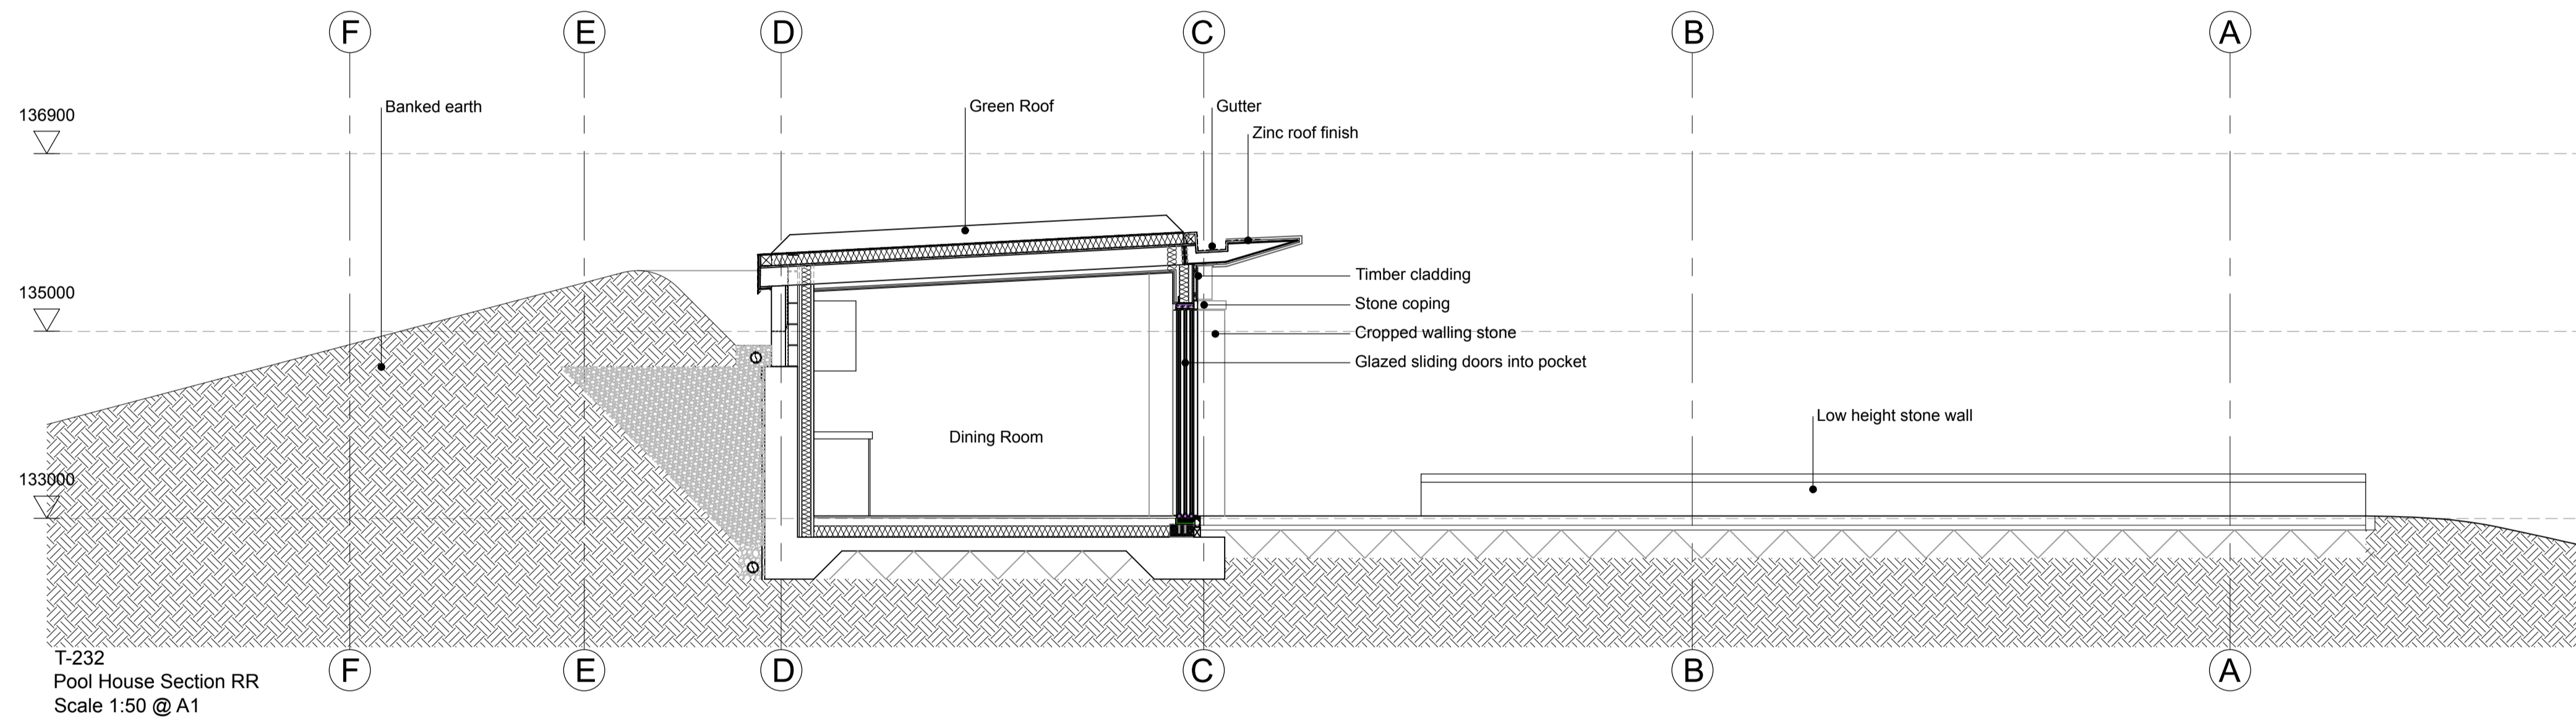

Project: Paradise Farm
Job No: 173
Title: Pool House Sections RR
Drg No: T_232
Scale: 1:50 @ A1
Date: February 2016
Drawn by: TO

Checked by: PW
Rev: ---
Status: CONDITIONS



Easter Park,
Nympsfield,
Gloucestershire,
GL10 3UL

+44 (0) 1453 860200

info@richardparr.com
www.richardparr.com