



Root Barrier:
 Trees within or adjacent to hard surfaces, built form and where underground services are located will require root barriers to be installed.
 Reroot 1000 or similar should be used where necessary within 3m of proposed tree stem.

Tree Pit Adjacent Road Carriage

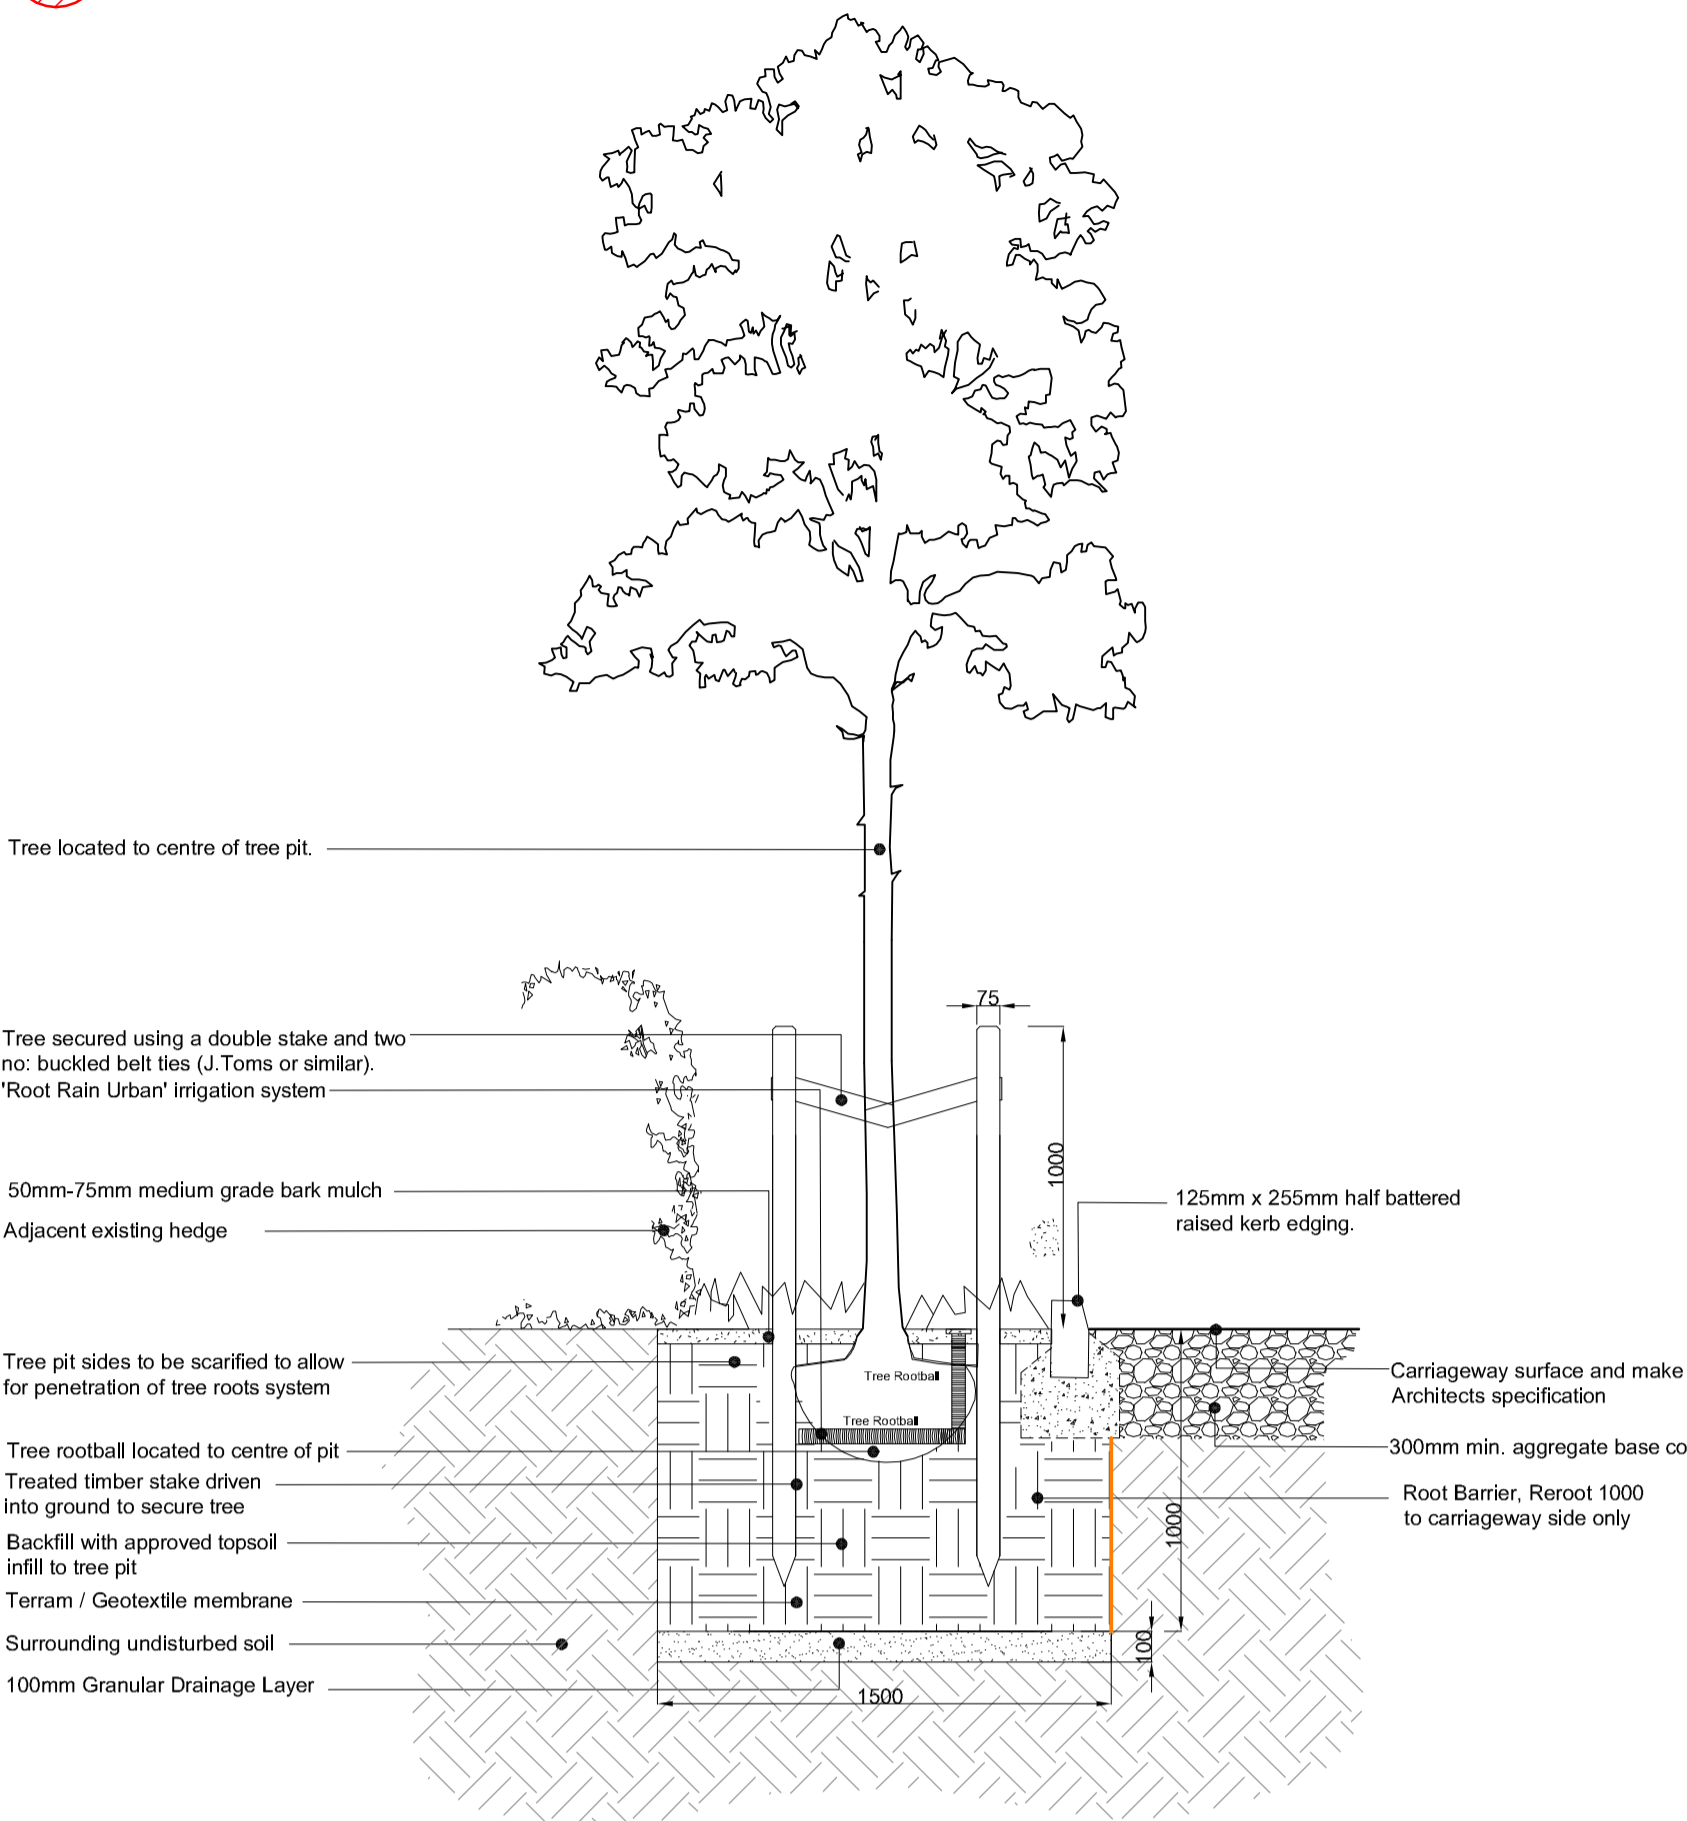


Tree Pit Detail 1
 Elevation View
 Scale 1:25 @ A1

Tree Pit Adjacent Footway

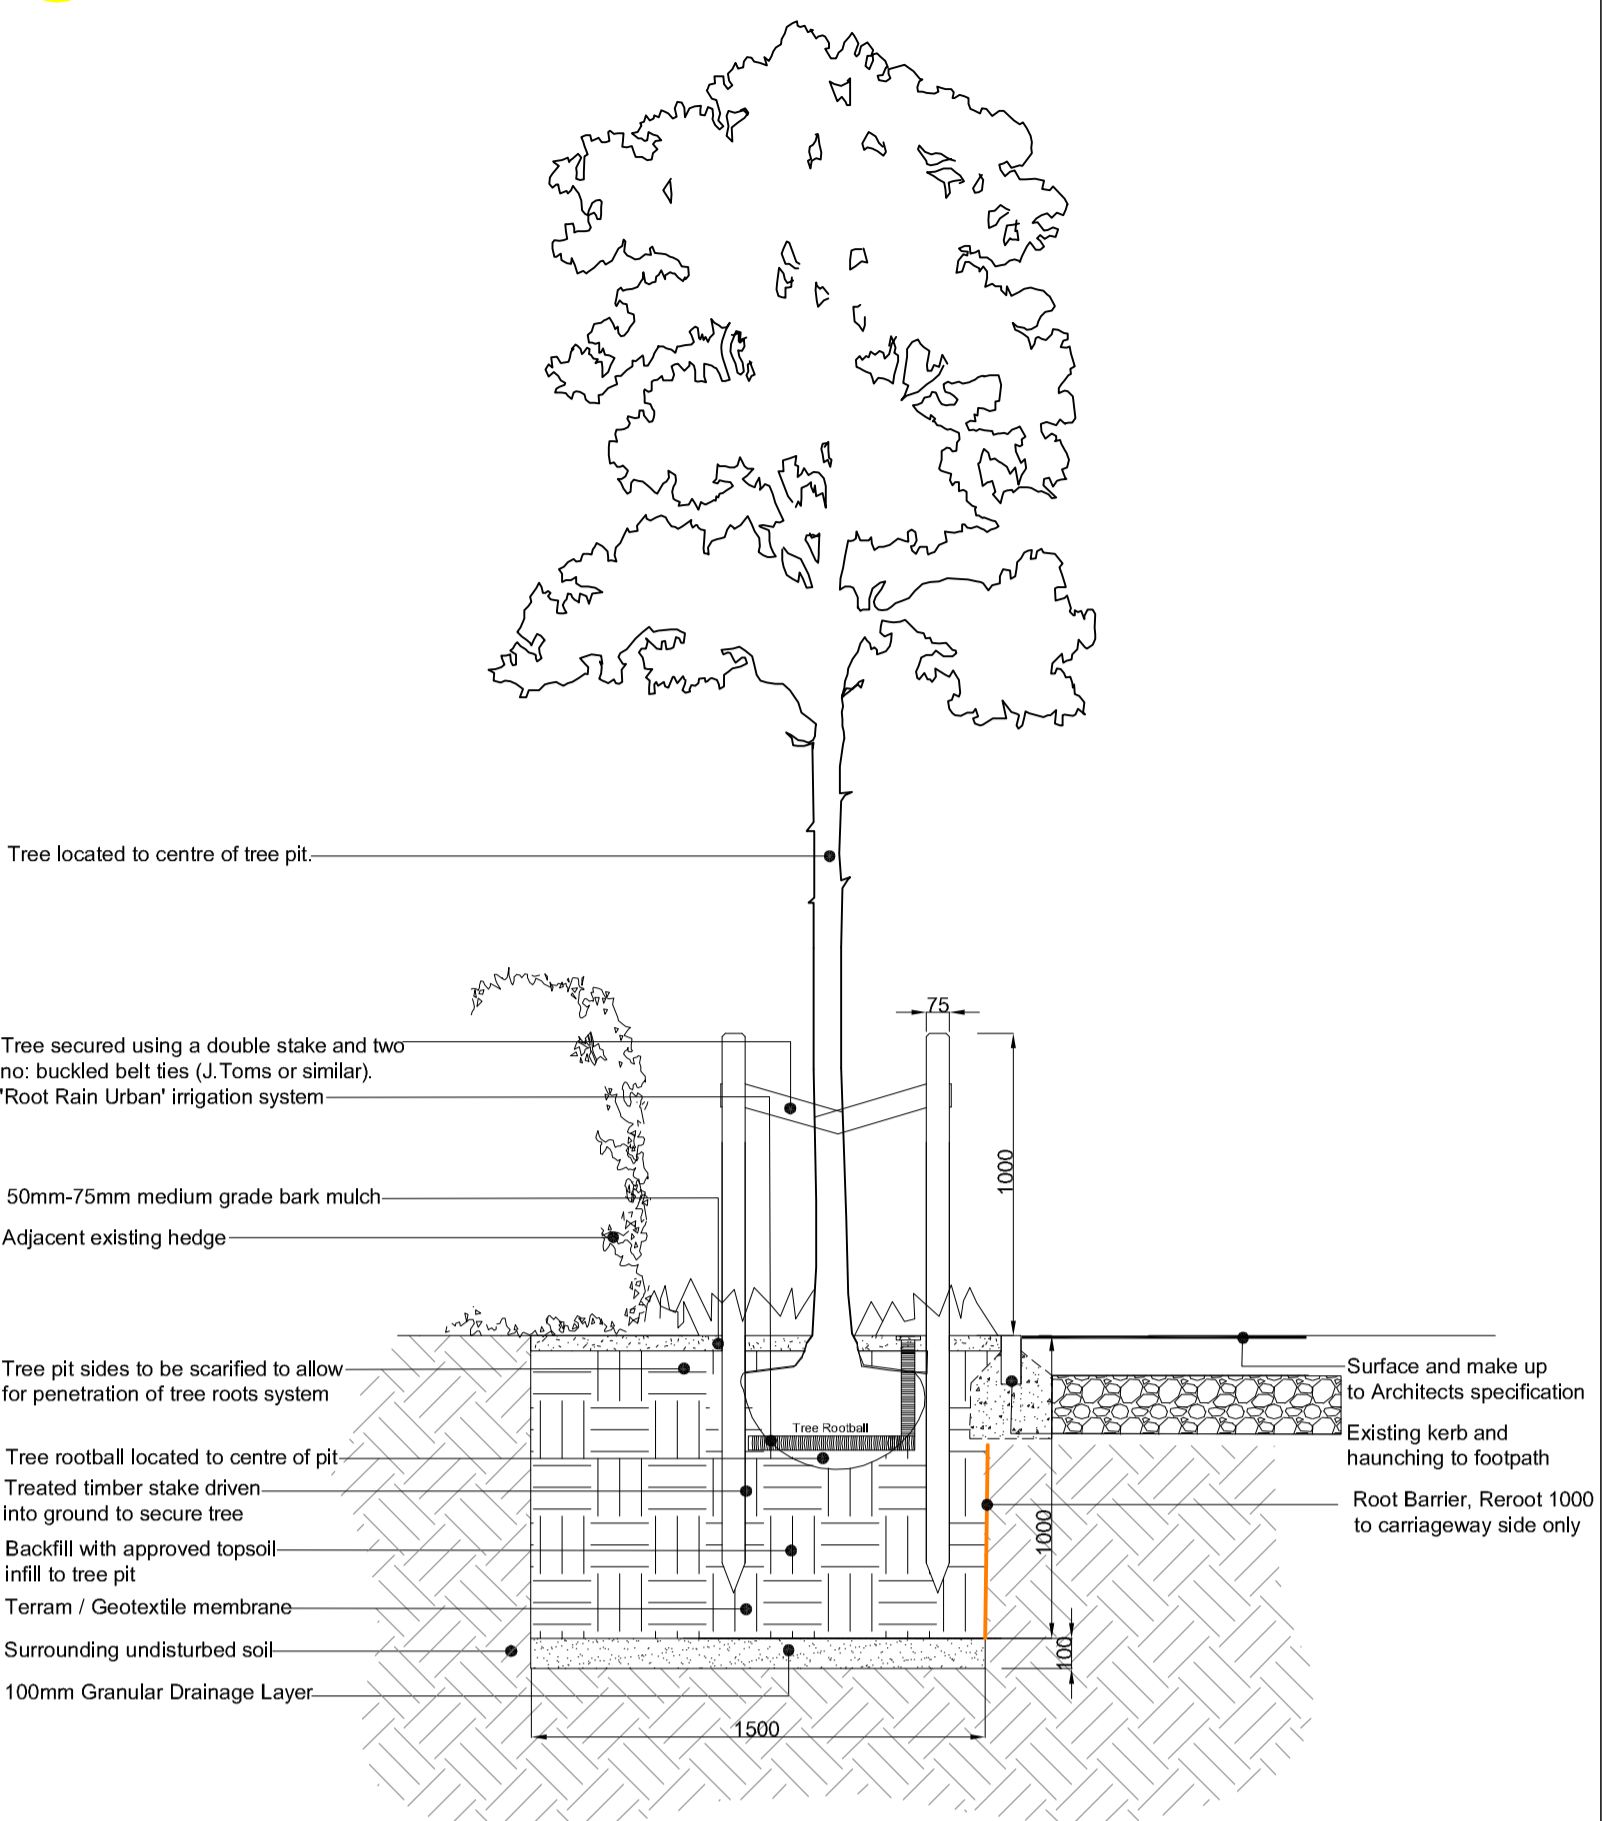


Tree Pit Detail 2
 Elevation View
 Scale 1:25 @ A1

Hard Landscape Tree Pit

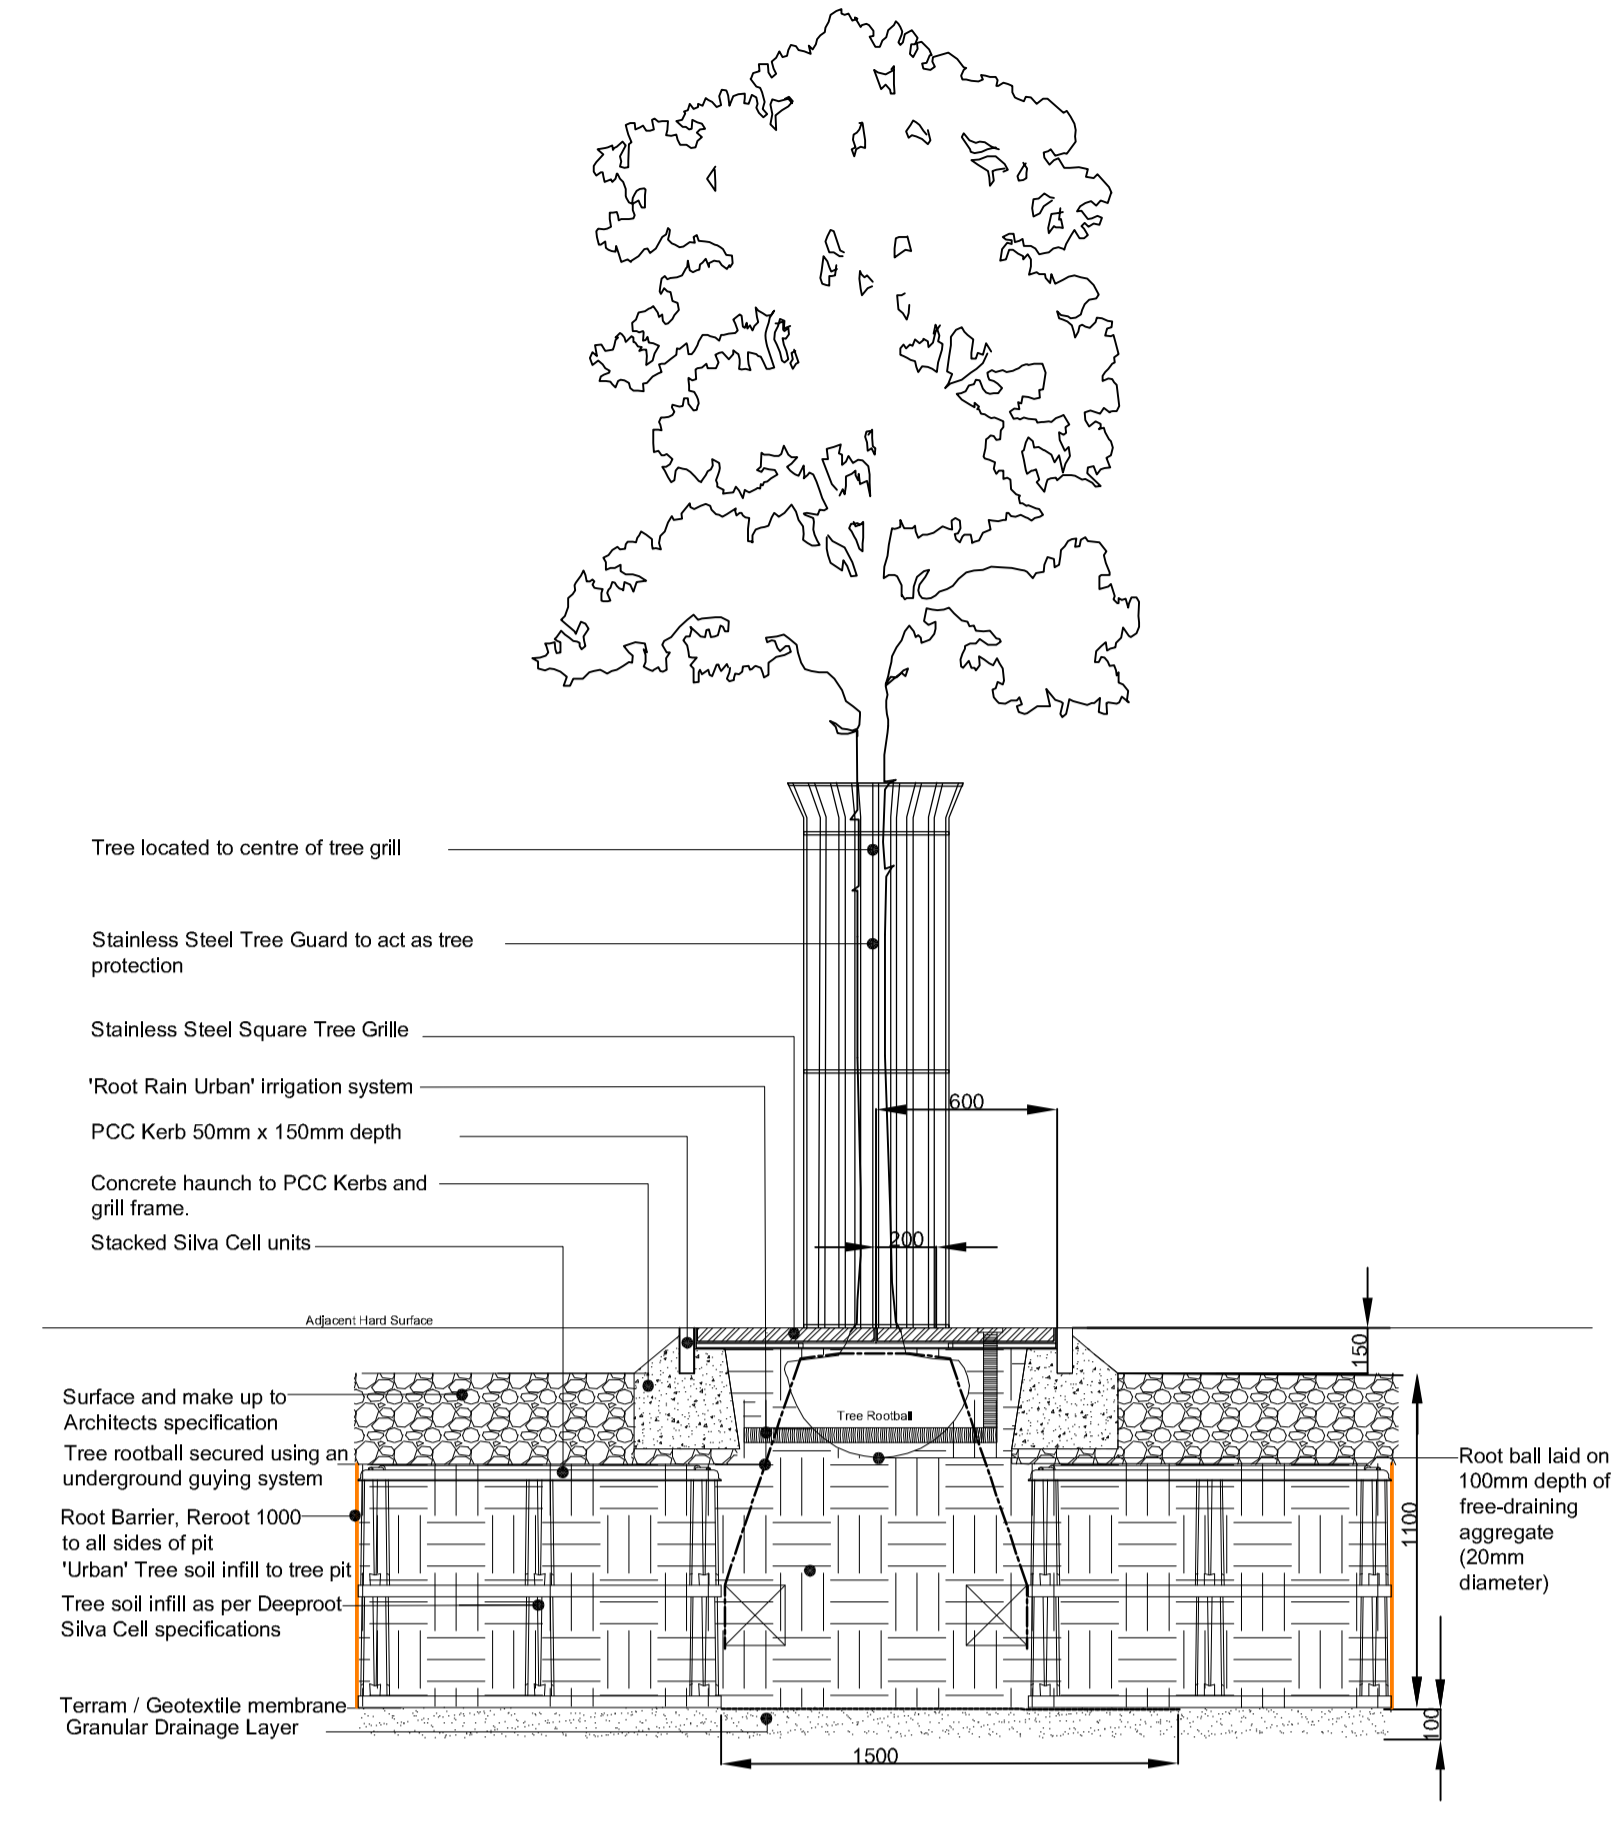


Tree Pit Detail 3
 Elevation View
 Scale 1:25 @ A1

Tree Pit Adjacent to Road Carriage and footway

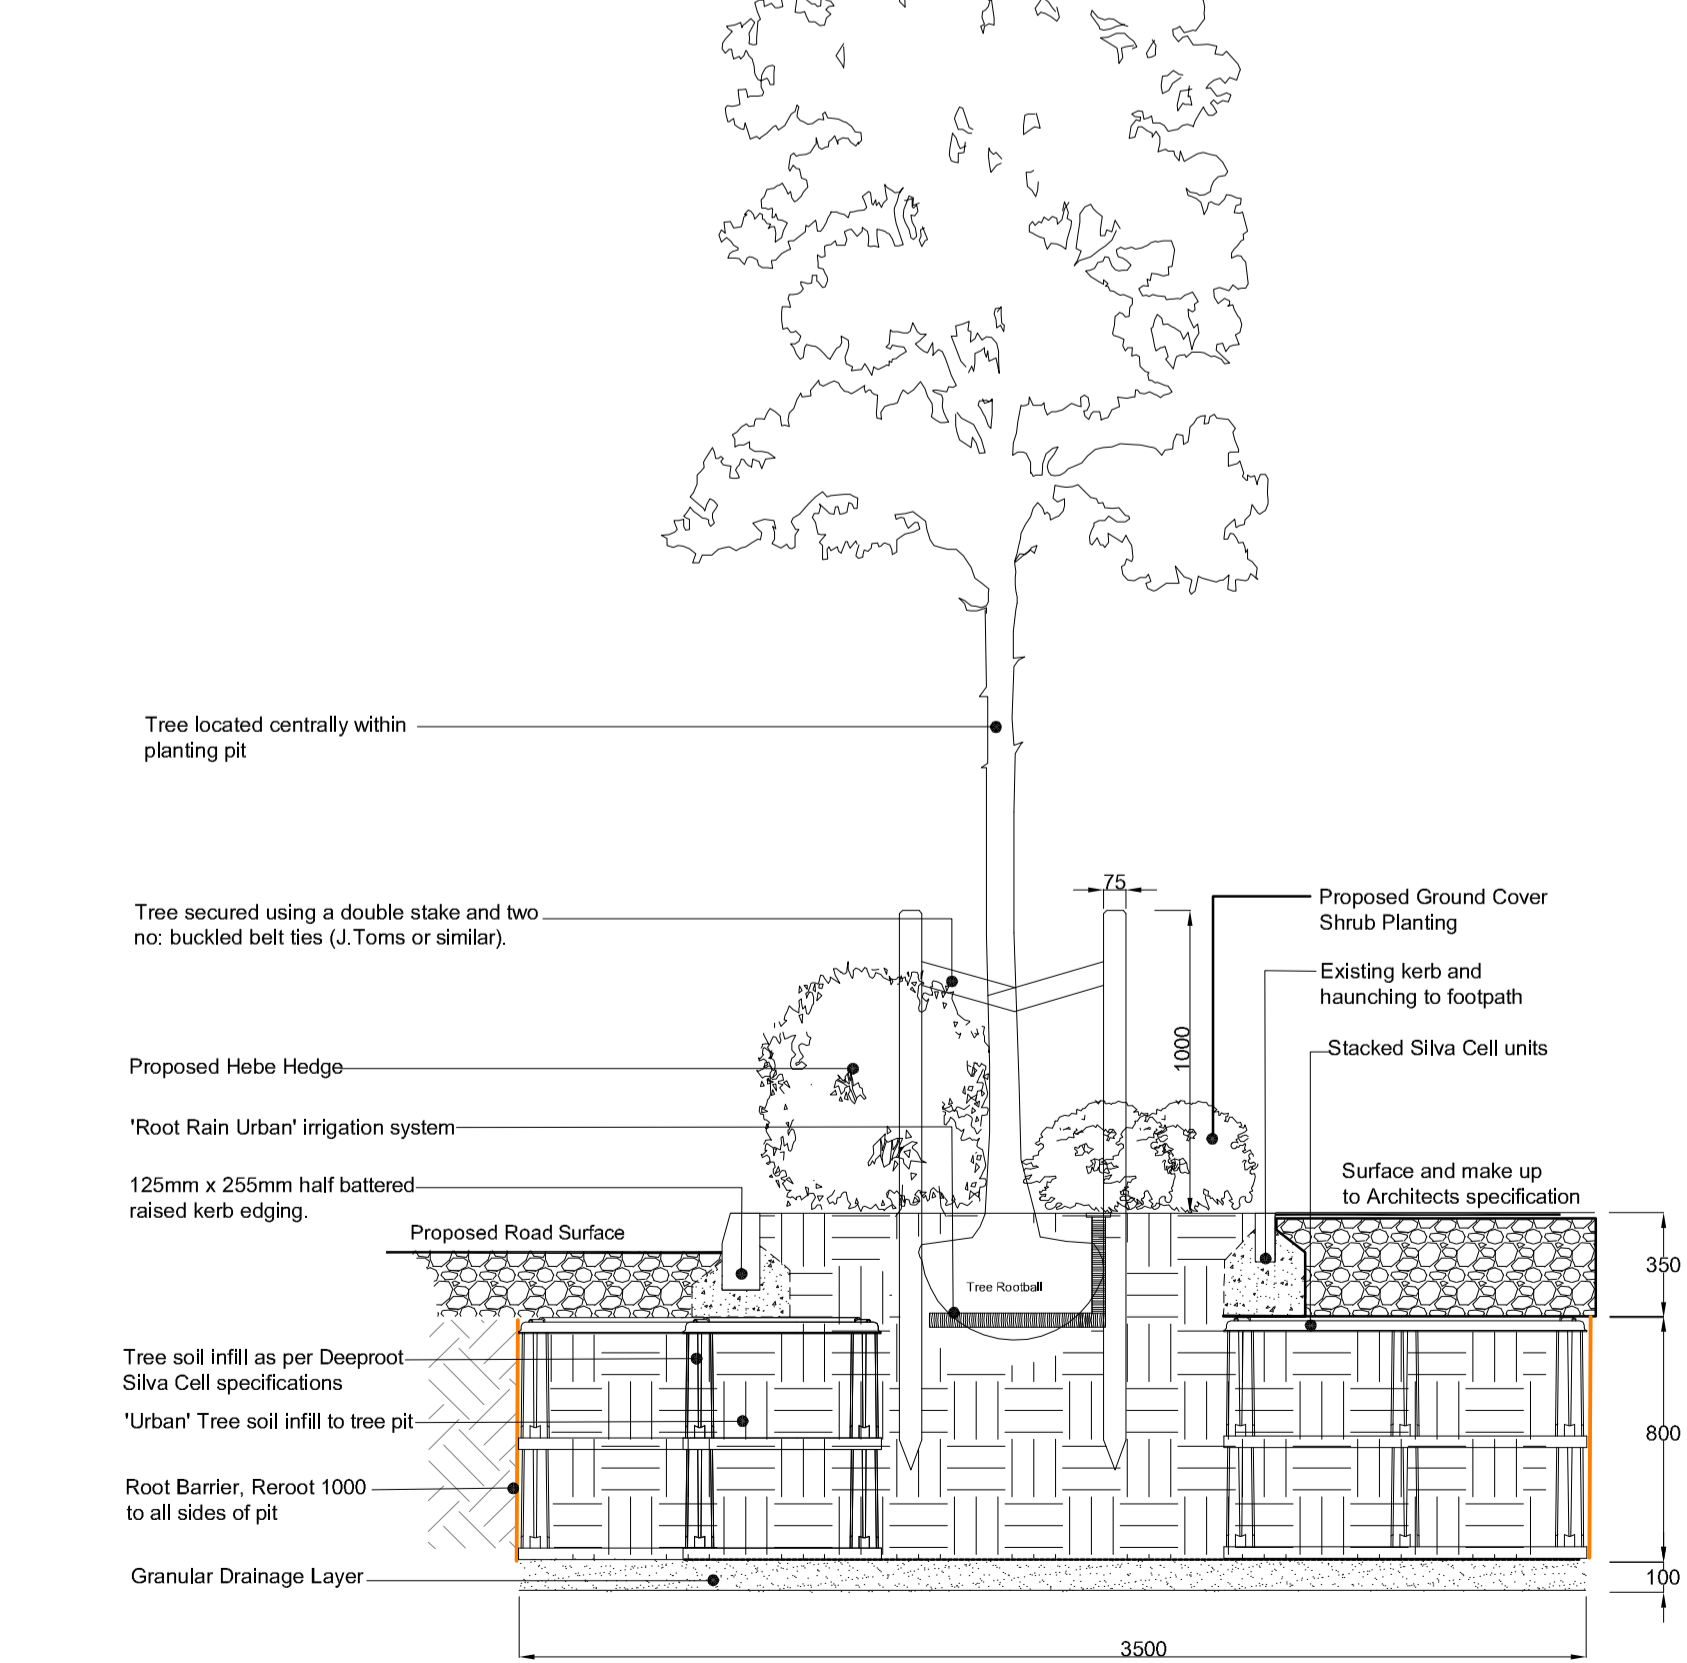

Tree Pit Detail 4
 Elevation View
 Scale 1:25 @ A1

Tree Pit Within Soft Landscape Area

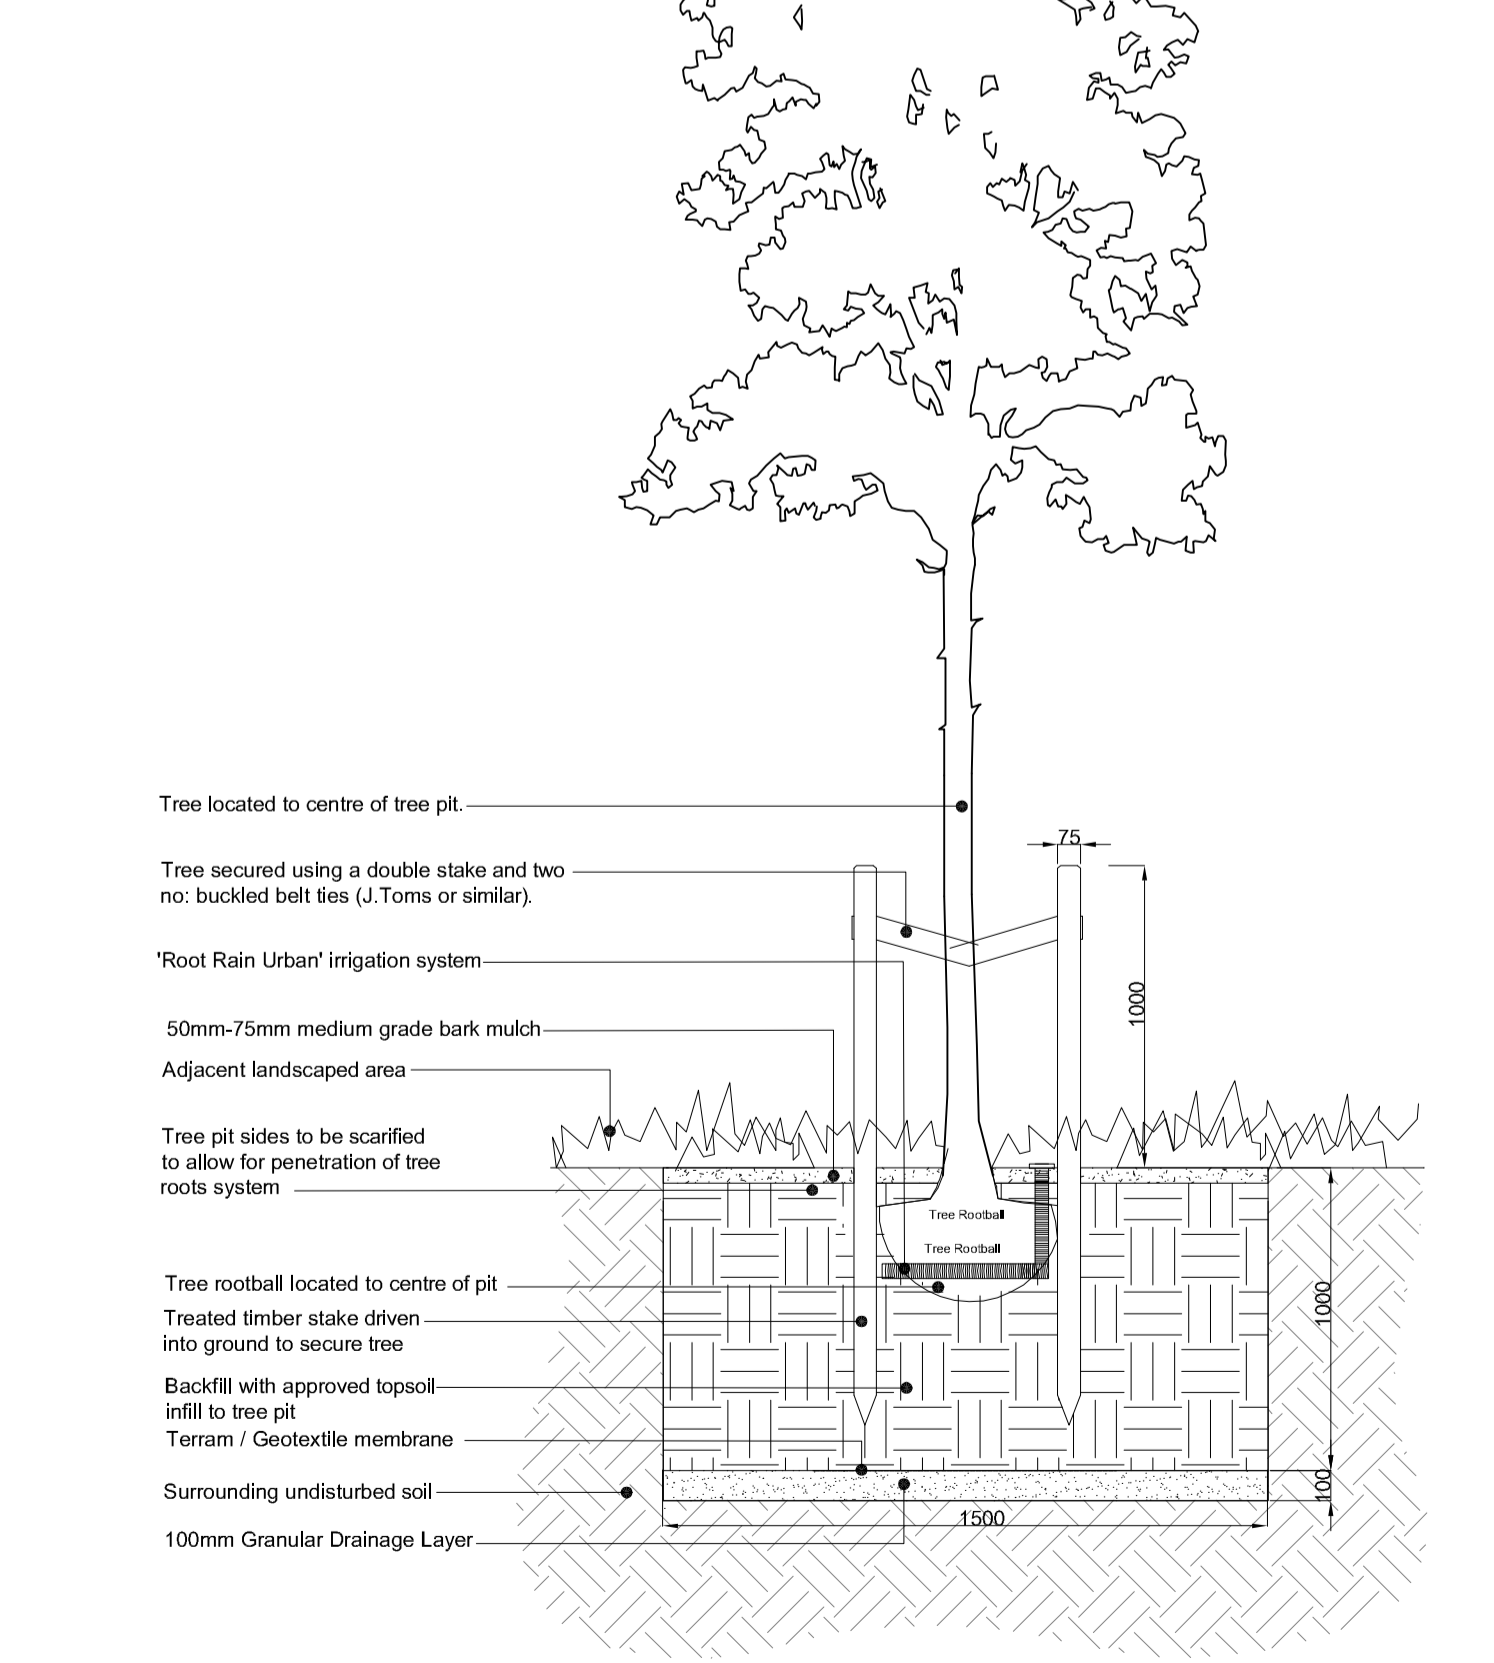

Tree Pit Detail 5
 Elevation View
 Scale 1:25 @ A1

REV	DATE	NOTE	BS	AM
A	17/11/2015	Landscape proposals updated to suit architects latest layout	BS	AM

aspect landscape planning

TITLE
Longford Park, Banbury Employment Area, Tree Pit Details

CLIENT
Barratt Homes, Bovis & Taylor Wimpey Homes

SCALE	DATE	DRAWN
Refer to drawing	NOV 2015	BS
DRAWING NUMBER	REVISION	
5205/ASP.EA.TPD. 2.1	A	