

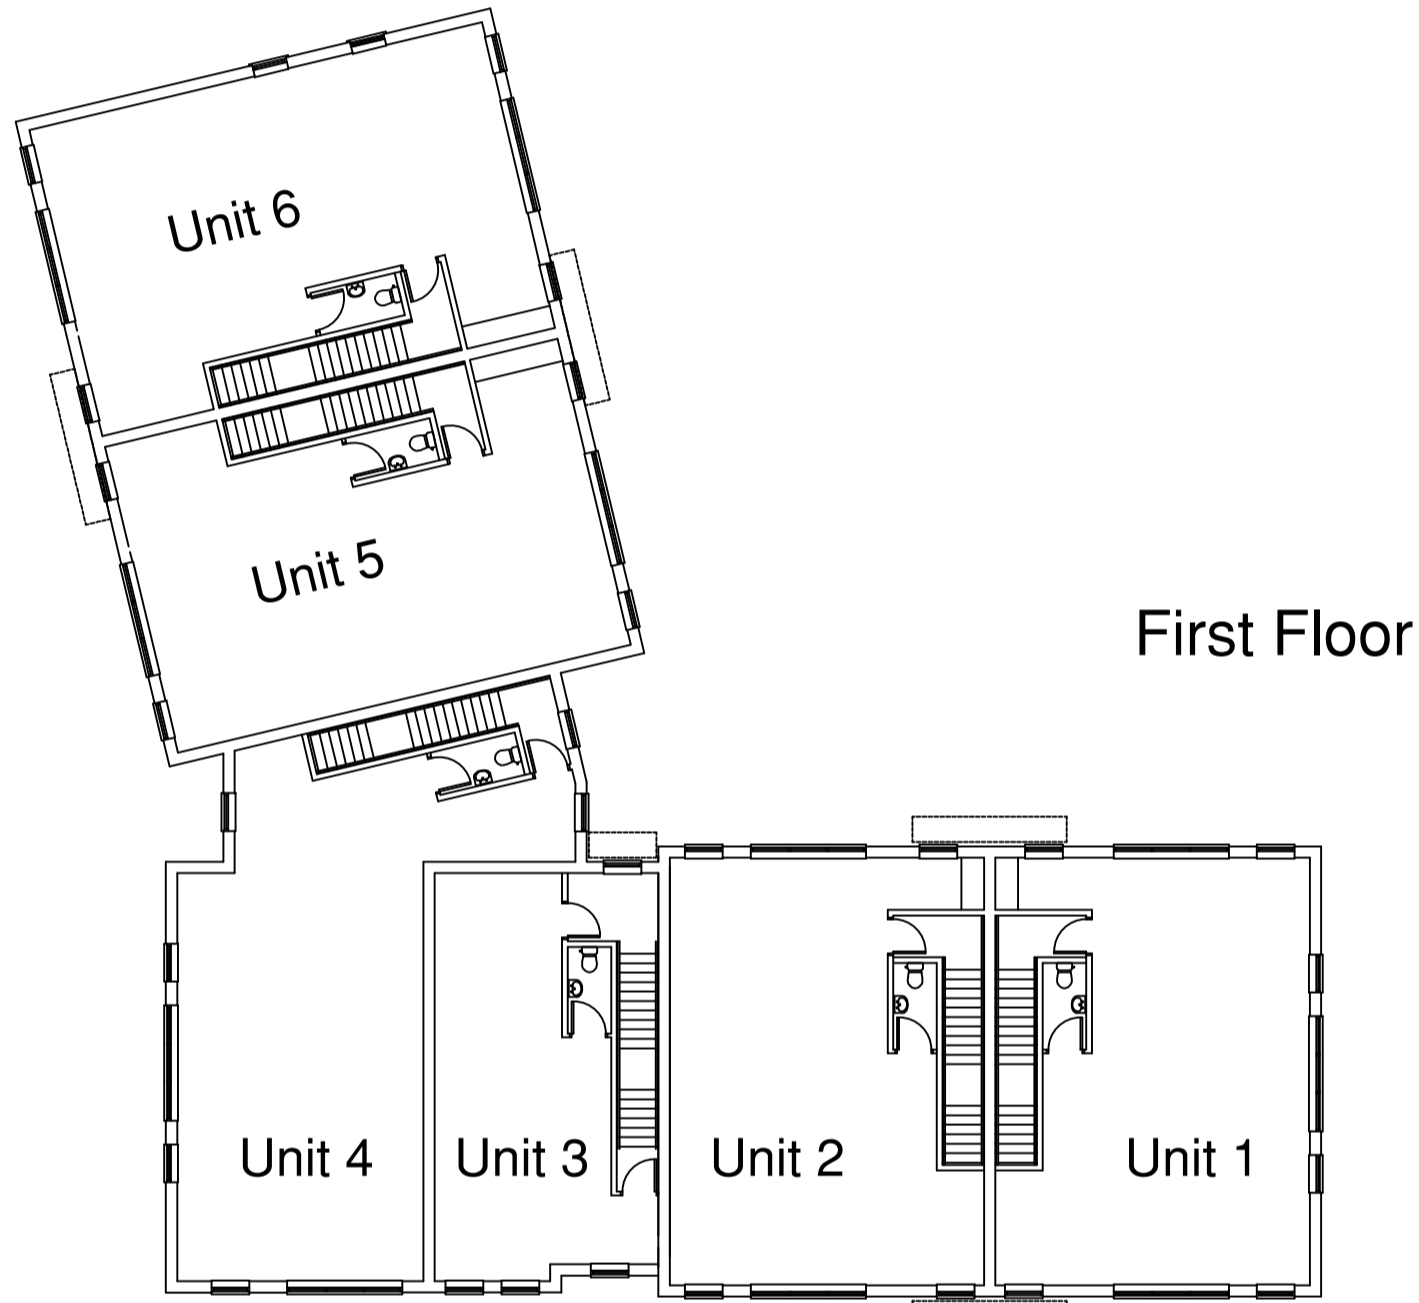
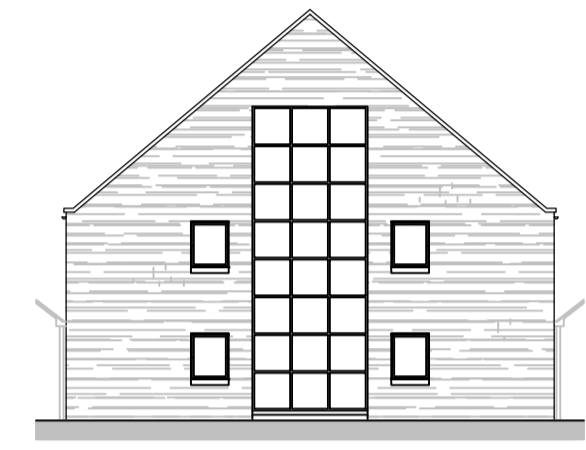
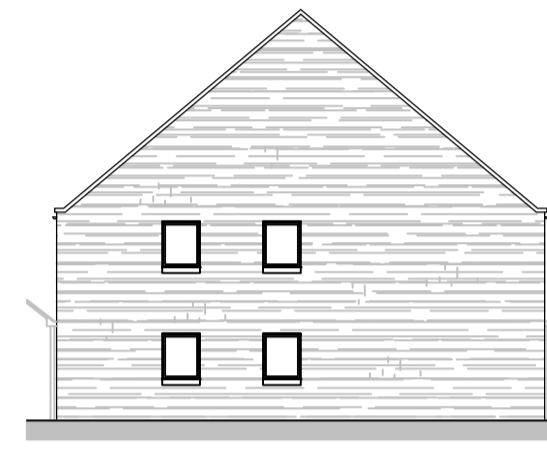
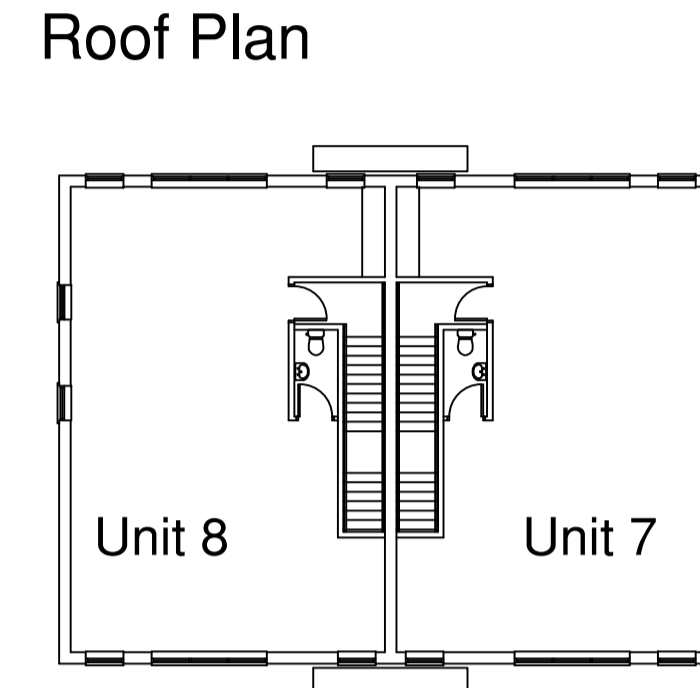
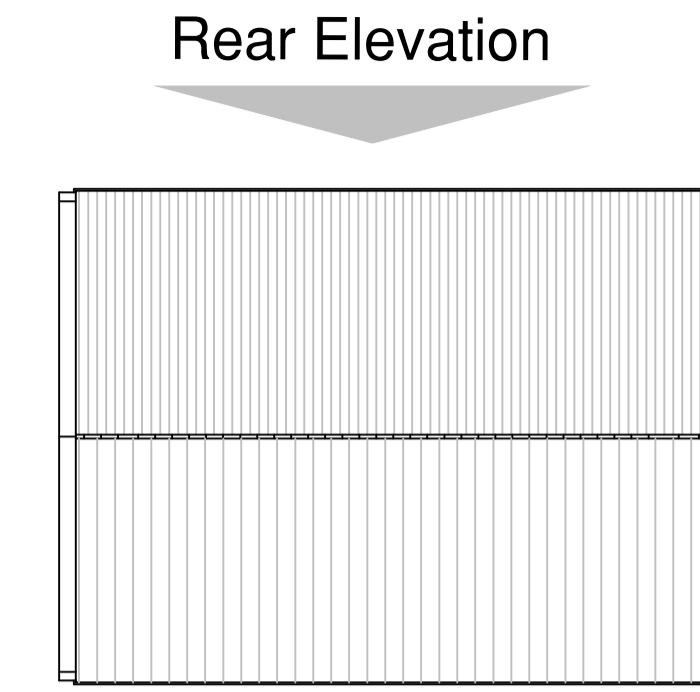
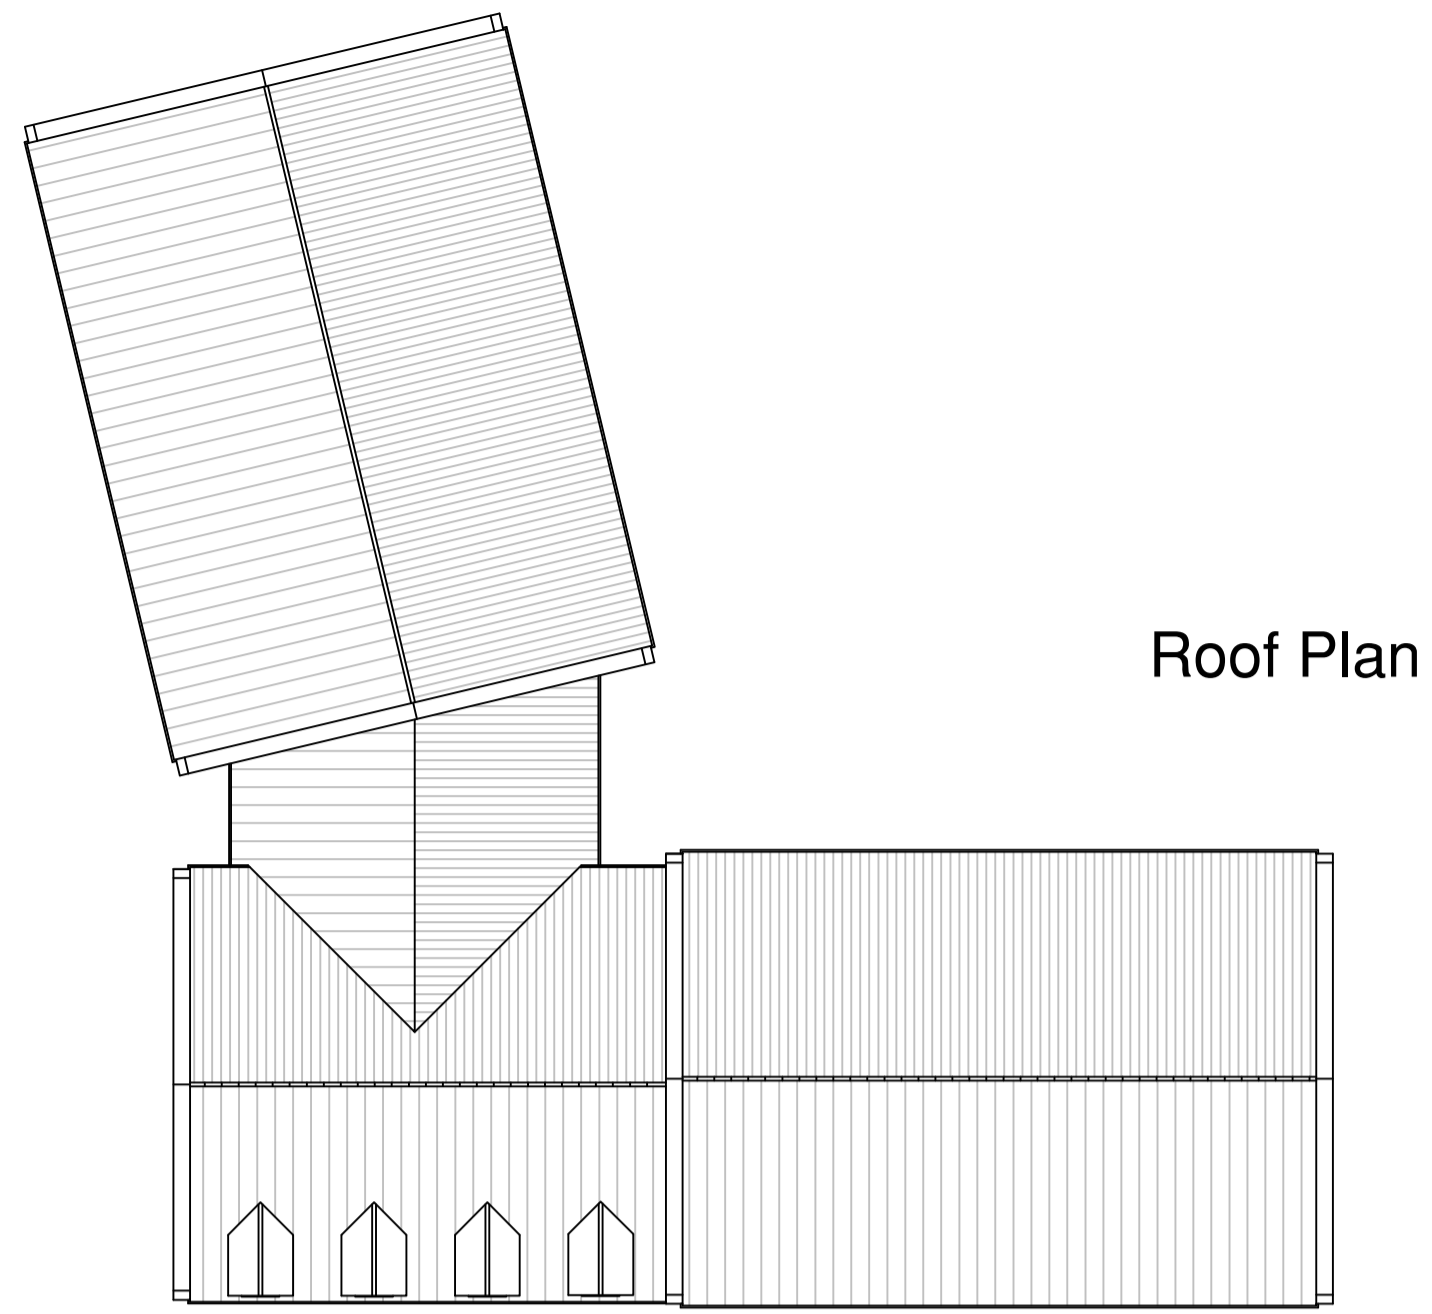


IMPORTANT
 THE COPYRIGHTS TO THE DESIGN ON THIS DRAWING REMAINS THE PROPERTY OF THE ARCHITECTS. THE CONTRACTOR, SUB-CONTRACTORS AND SUPPLIERS MUST VERIFY ALL DIMENSIONS, LEVELS, PLUMB HEIGHTS, STEPS & OPENINGS ON SITE, BEFORE COMMENCING SHOP DRAWINGS AND/OR THE FULL REQUIREMENTS OF MUNICIPAL AND/OR OTHER LOCAL AUTHORITIES MUST BE ADHERED TO.

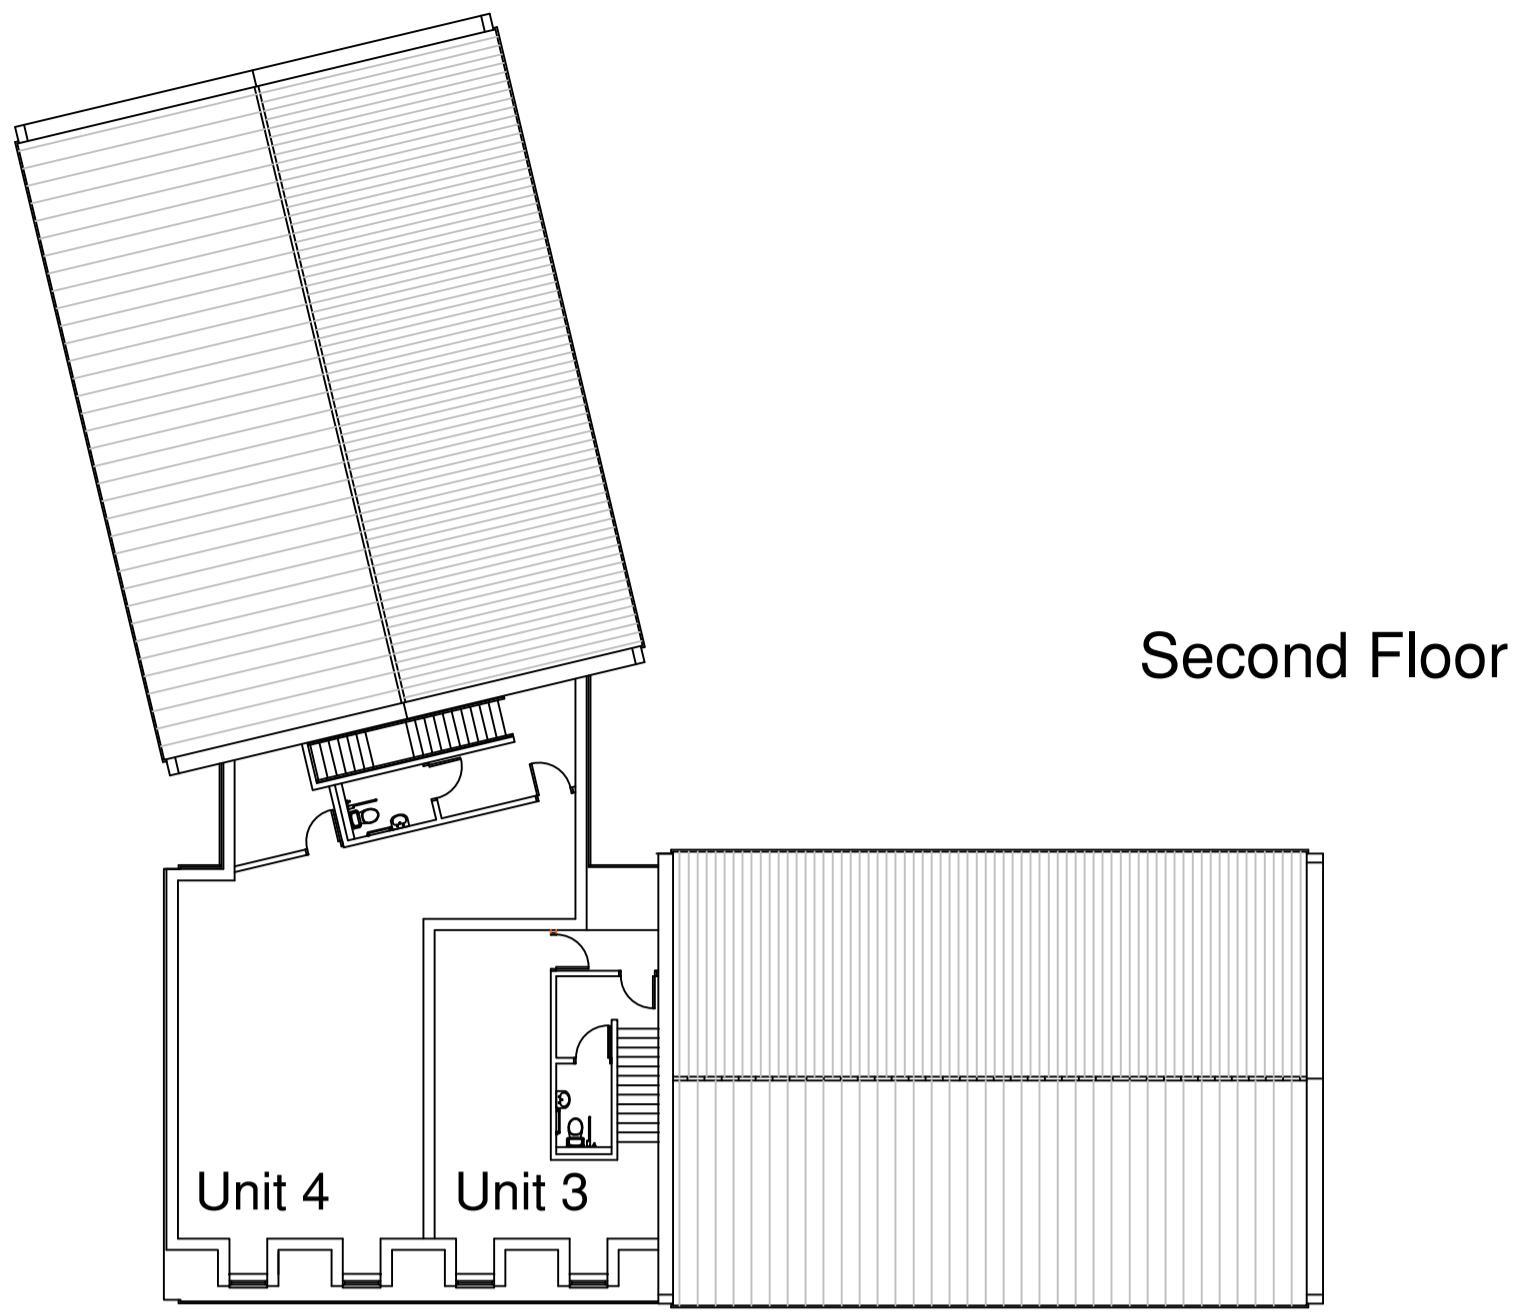

Side Elevation A

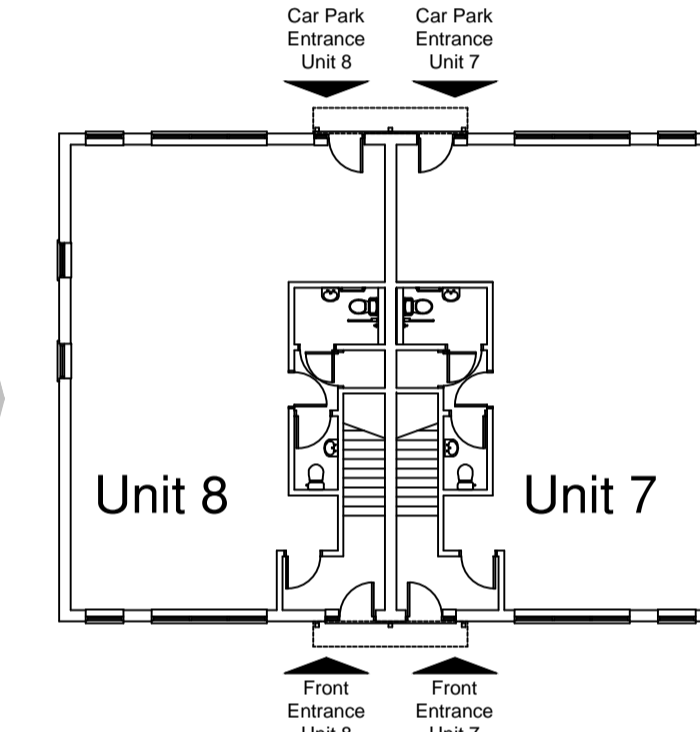

Side Elevation B




Units 7 & 8 and 9 & 10

A: 04Feb15: 2 no. blocks of three units shown.
 B: 06Feb15: Elevations to Units 1 to 5 added.
 C: 28Apr15: Elevations and plans altered as revised site layout 600revB.
 D: 24July15: Typical Plans and Elevations altered to suit amended site layout.
 E: 04Sept15: Buildings re-designed.
 F: 23Sept15: Elevation A to Units 1 to 6 altered.
 G: 23Sept15: Side Elevation B to Units 7 & 8 and 9 & 10 added.
 H: 11 Nov 15: Dormer Windows separated to show even distribution. Gables B, C & D revised.
 I: 11 Nov 15: Gable B fenestration to Units 9&10 revised.
 J: 18Dec15: Unit 1 first floor removed.
 K: 23Feb16: Schedule of floor areas added.
 L: 14Mar16: Elevations amended to suit plans.
 M: 14April 2016: Text updated.



Units 1, 2, 3, 4, 5 and 6

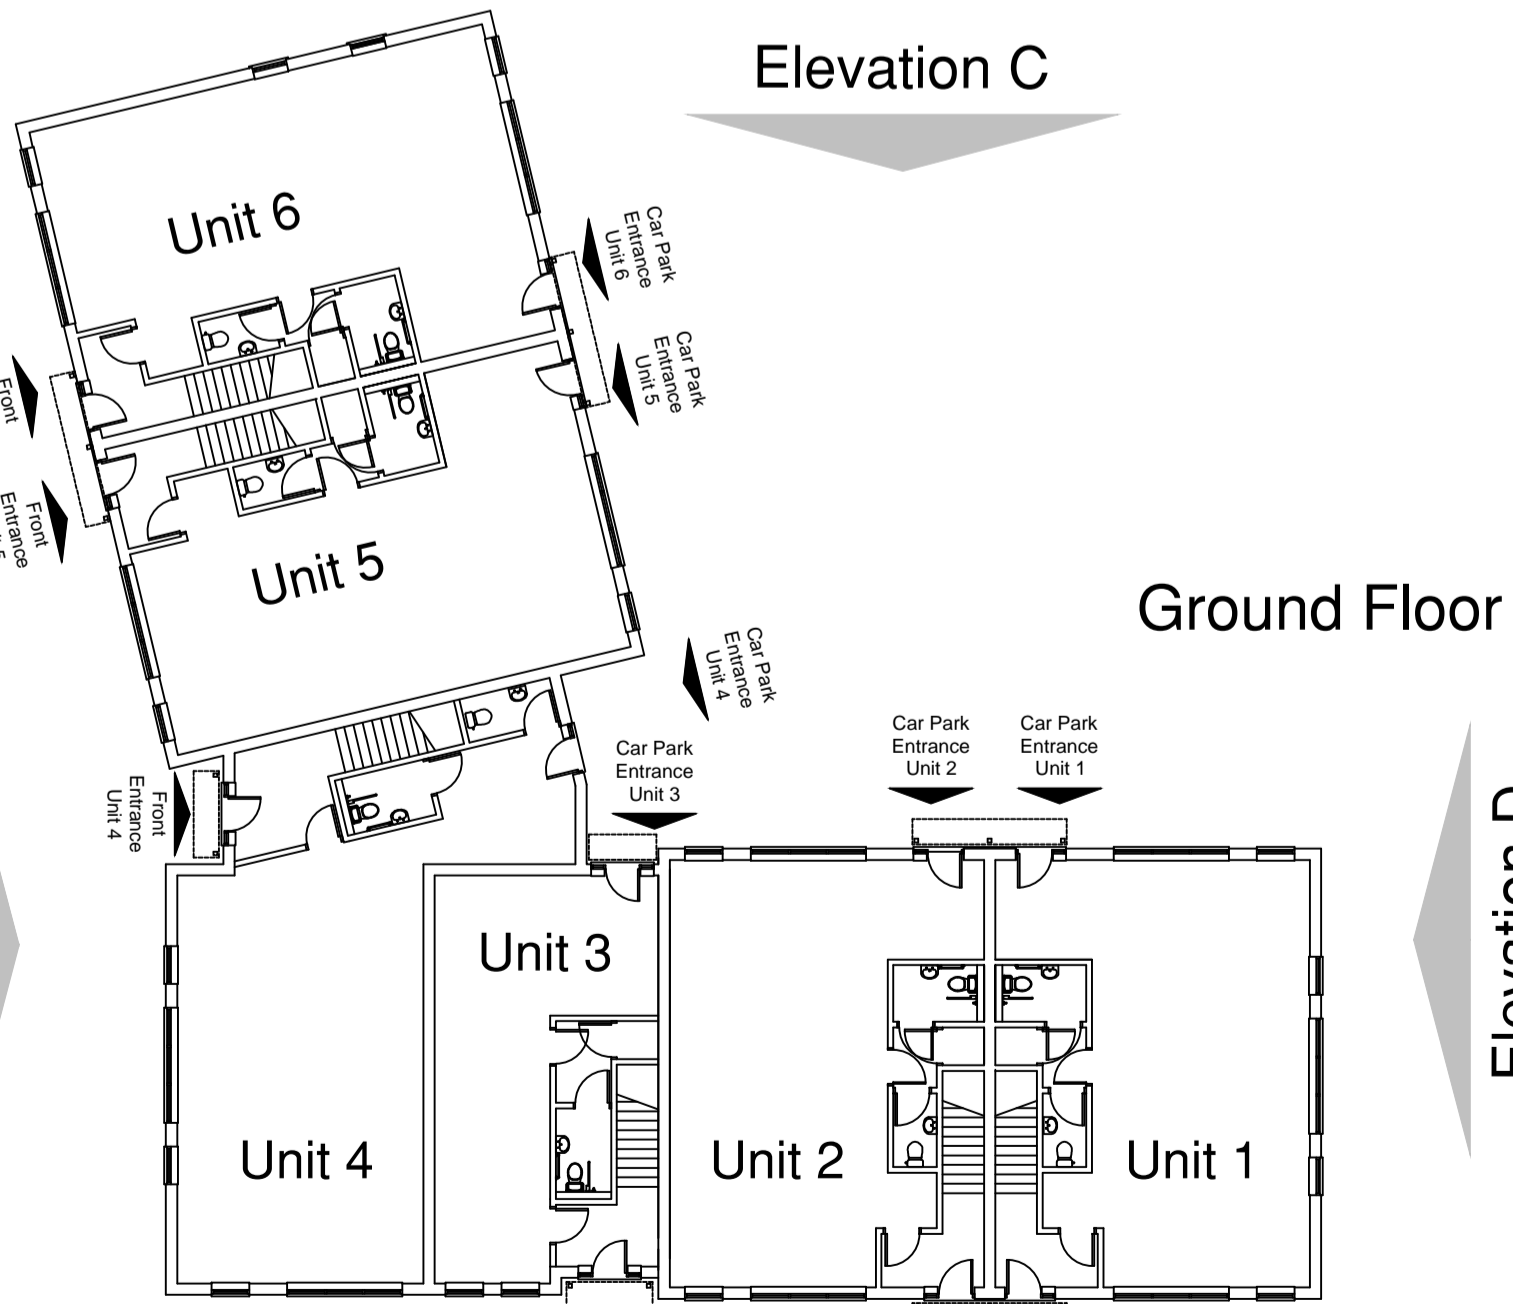

Elevation B

Elevation A

Elevation D

Schedule of Areas

Unit 1	200 sqm
Unit 2	200 sqm
Unit 3	190 sqm
Unit 4	295 sqm
Unit 5	210 sqm
Unit 6	210 sqm
Unit 7	210 sqm
Unit 8	210 sqm
Unit 9	210 sqm
Unit 10	210 sqm
Total:	2200 sqm

Rev.	Date	Revision

ABACUS
 CHARTERED ARCHITECTS LLP
 26 VICTORIA ST
 HOCKLEY
 BIRMINGHAM B1 3PE
 TEL: 0121 608 3700 FAX: 0121 608 3003
 e-mail: email@abacusarchitects.co.uk

Development
**Longford Park
 Employment Land Units**

Title
**Sketch Scheme:
 Unit Plans and Elevations**

Scale 1:200 @ A1 size

Date Sept' 2014 Drawn RJJ

Org. no 1419 601 Rev M