


© Panton Design  
DO NOT SCALE MEASUREMENTS FROM THE DRAWING  
IMPORTANT: THE MEASURED LAND / BUILDING SURVEY AND DRAWN  
INFORMATION WAS PREPARED BY DEREK SKEATS ASSOCIATES LTD.

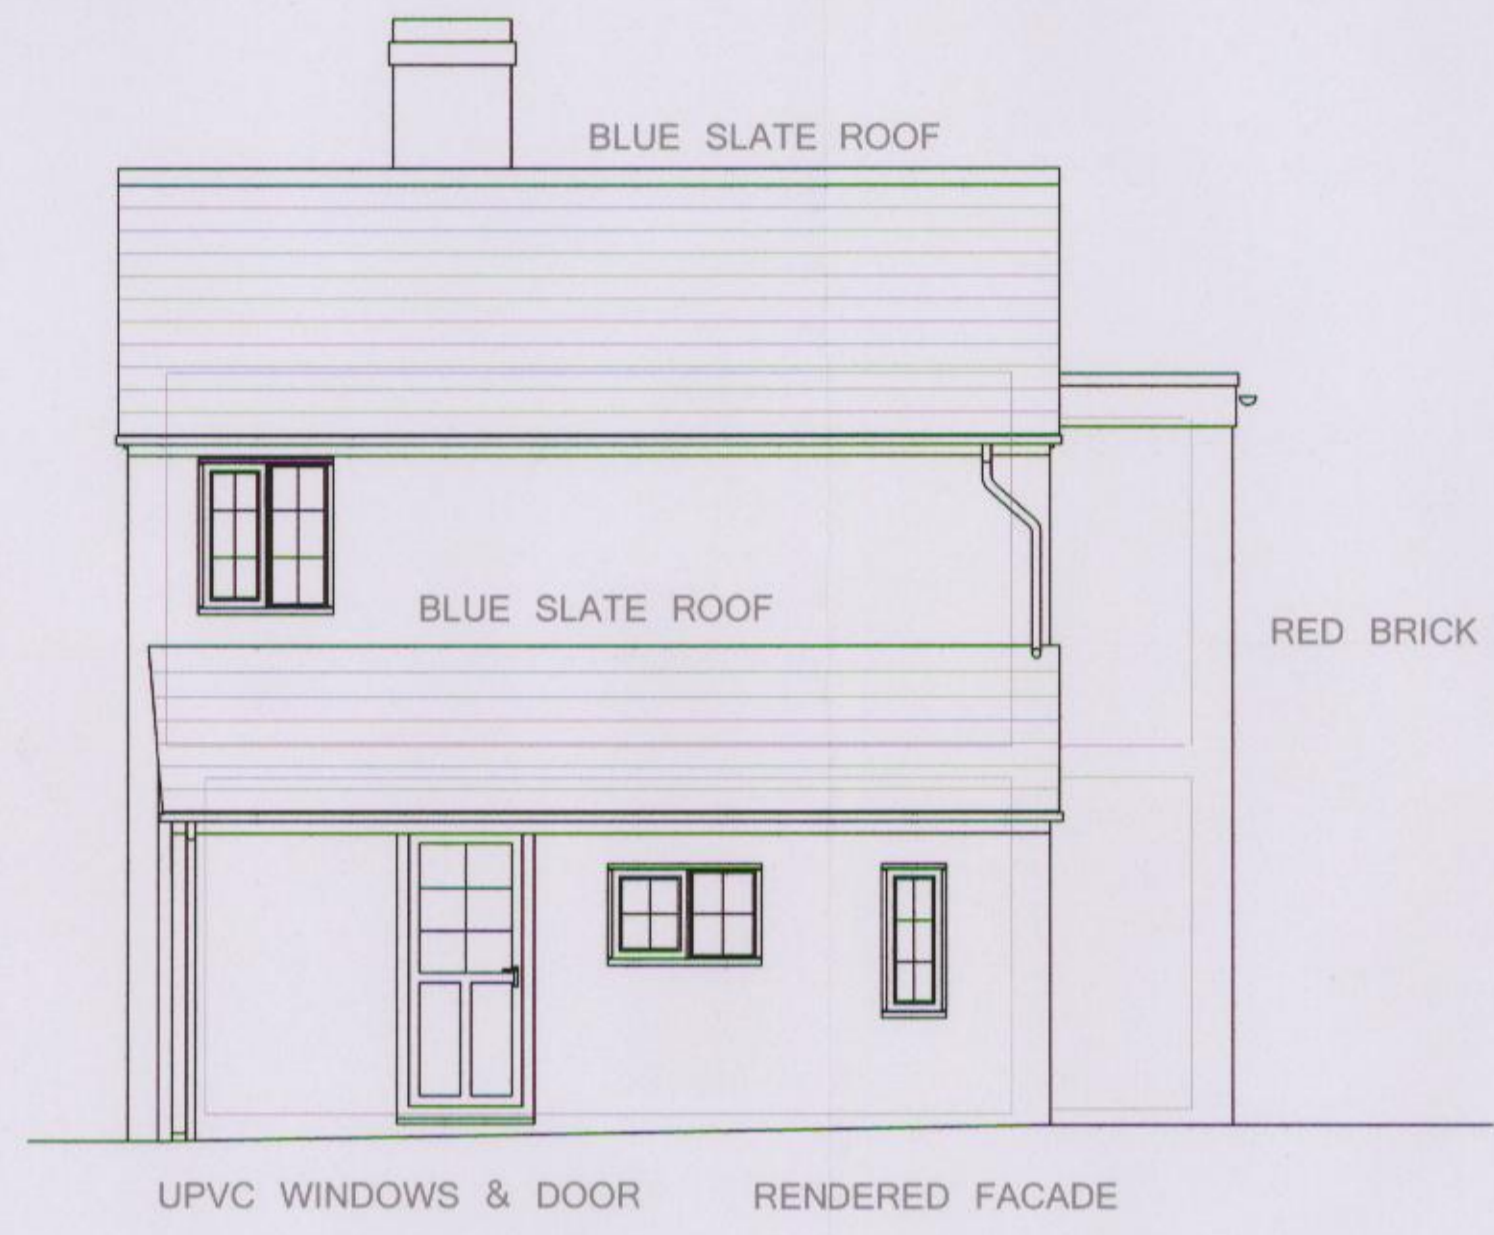


NORTH WEST ELEVATION



SOUTH WEST ELEVATION



SOUTH EAST ELEVATION

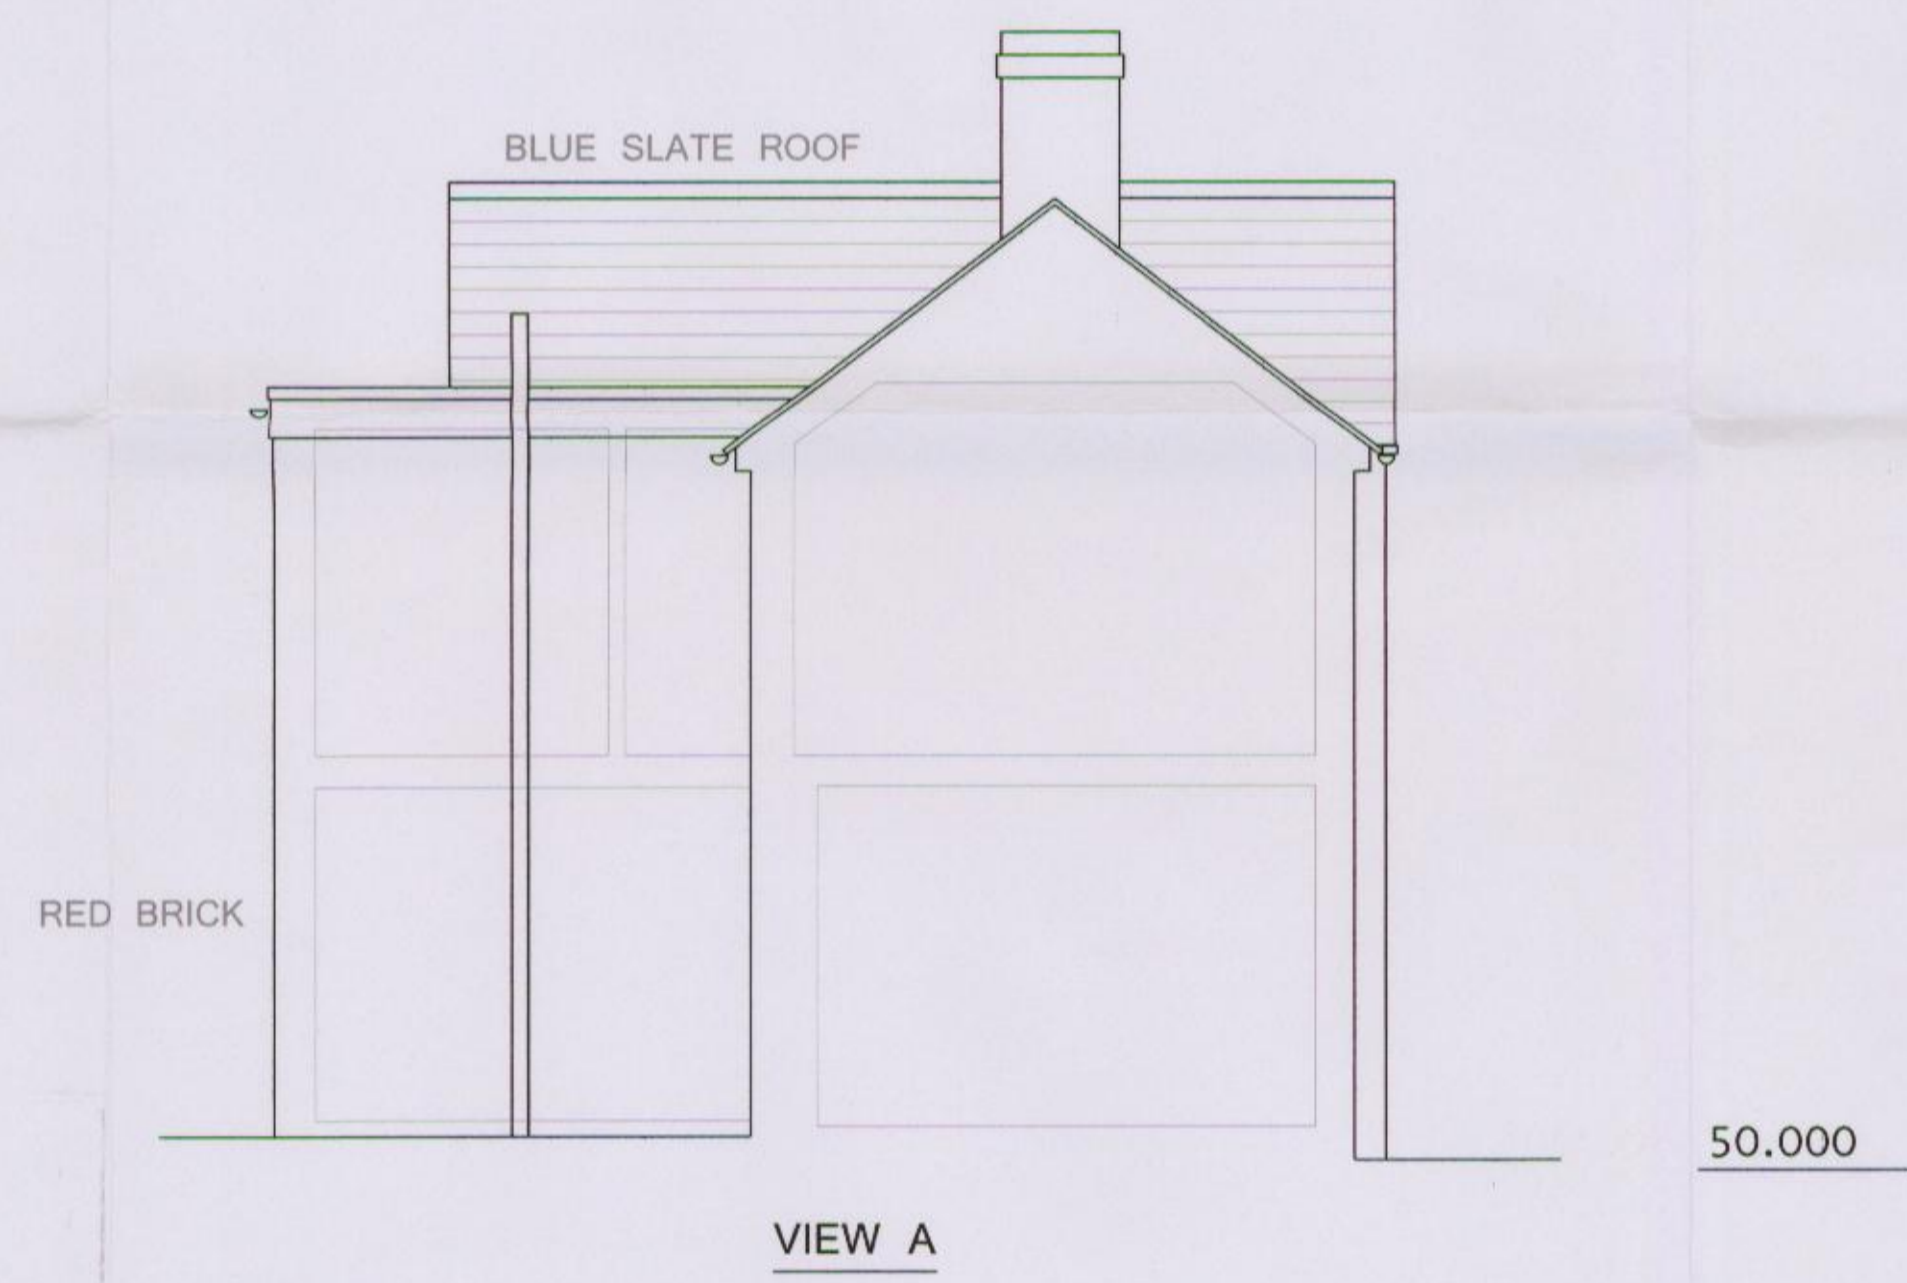

VIEW A

14/01/12/F