



NOTES	
TSRGD Diagram: 1018.1 To Tie Into Existing	TSRGD Diagram: 1040
TSRGD Diagram: 1018.1 To Tie Into Existing	TSRGD Diagram: 1018.1 To Tie Into Existing

TSRGD REF	DIMENSIONS
1003	
1023	
1009	
1039	
1038	
1029	
1040.2	
1018.1	
602	
956	

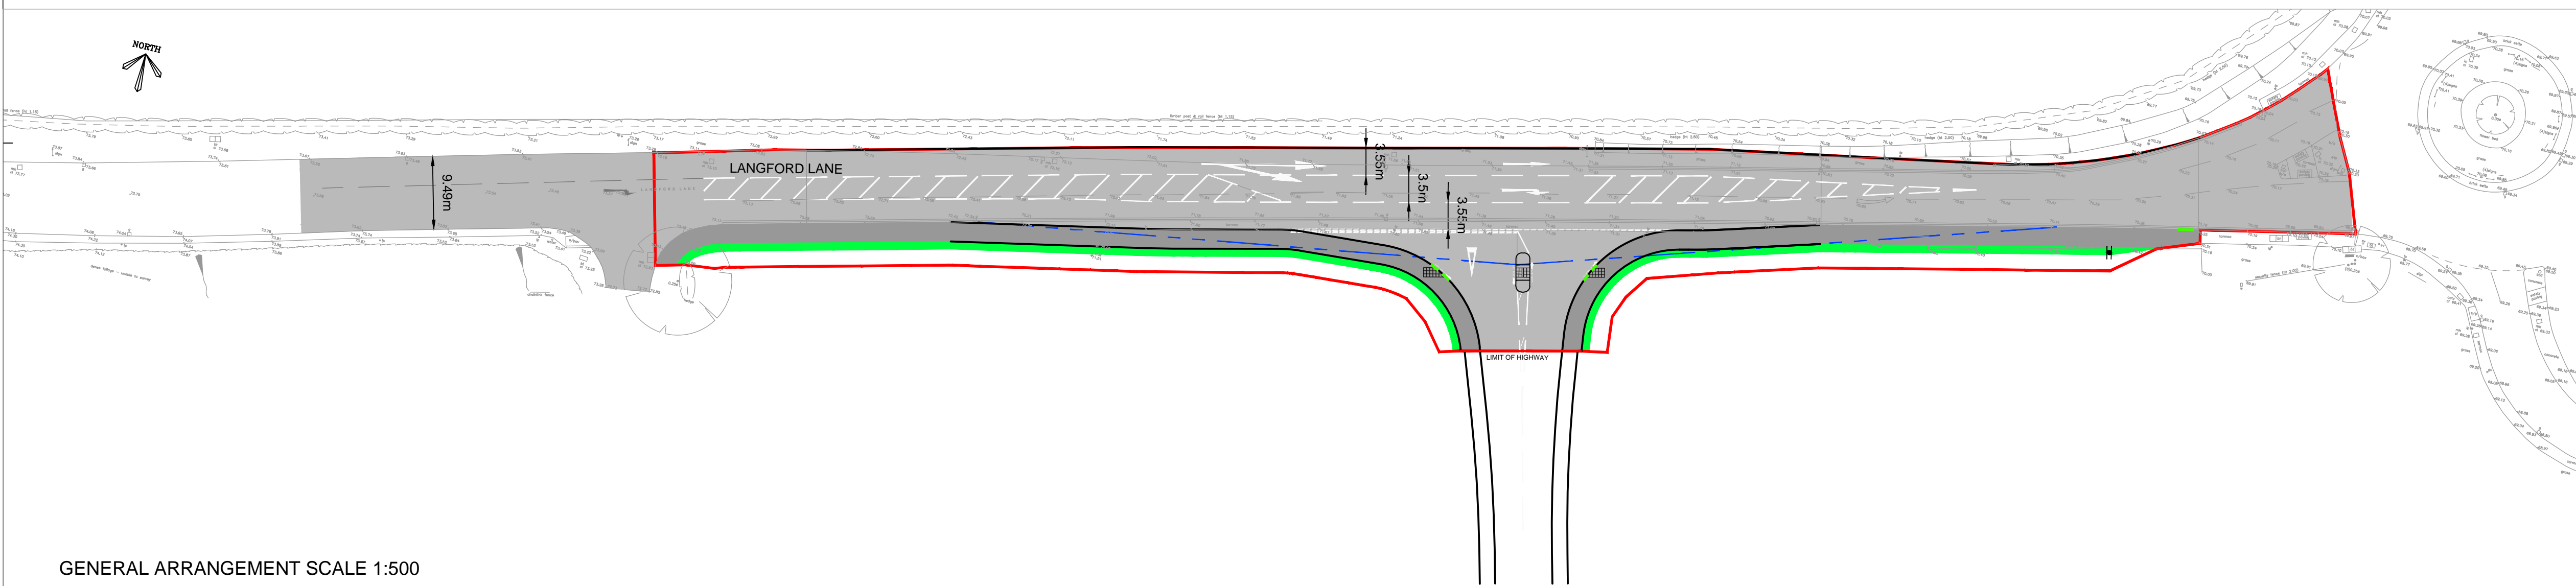

FOR COMMENT

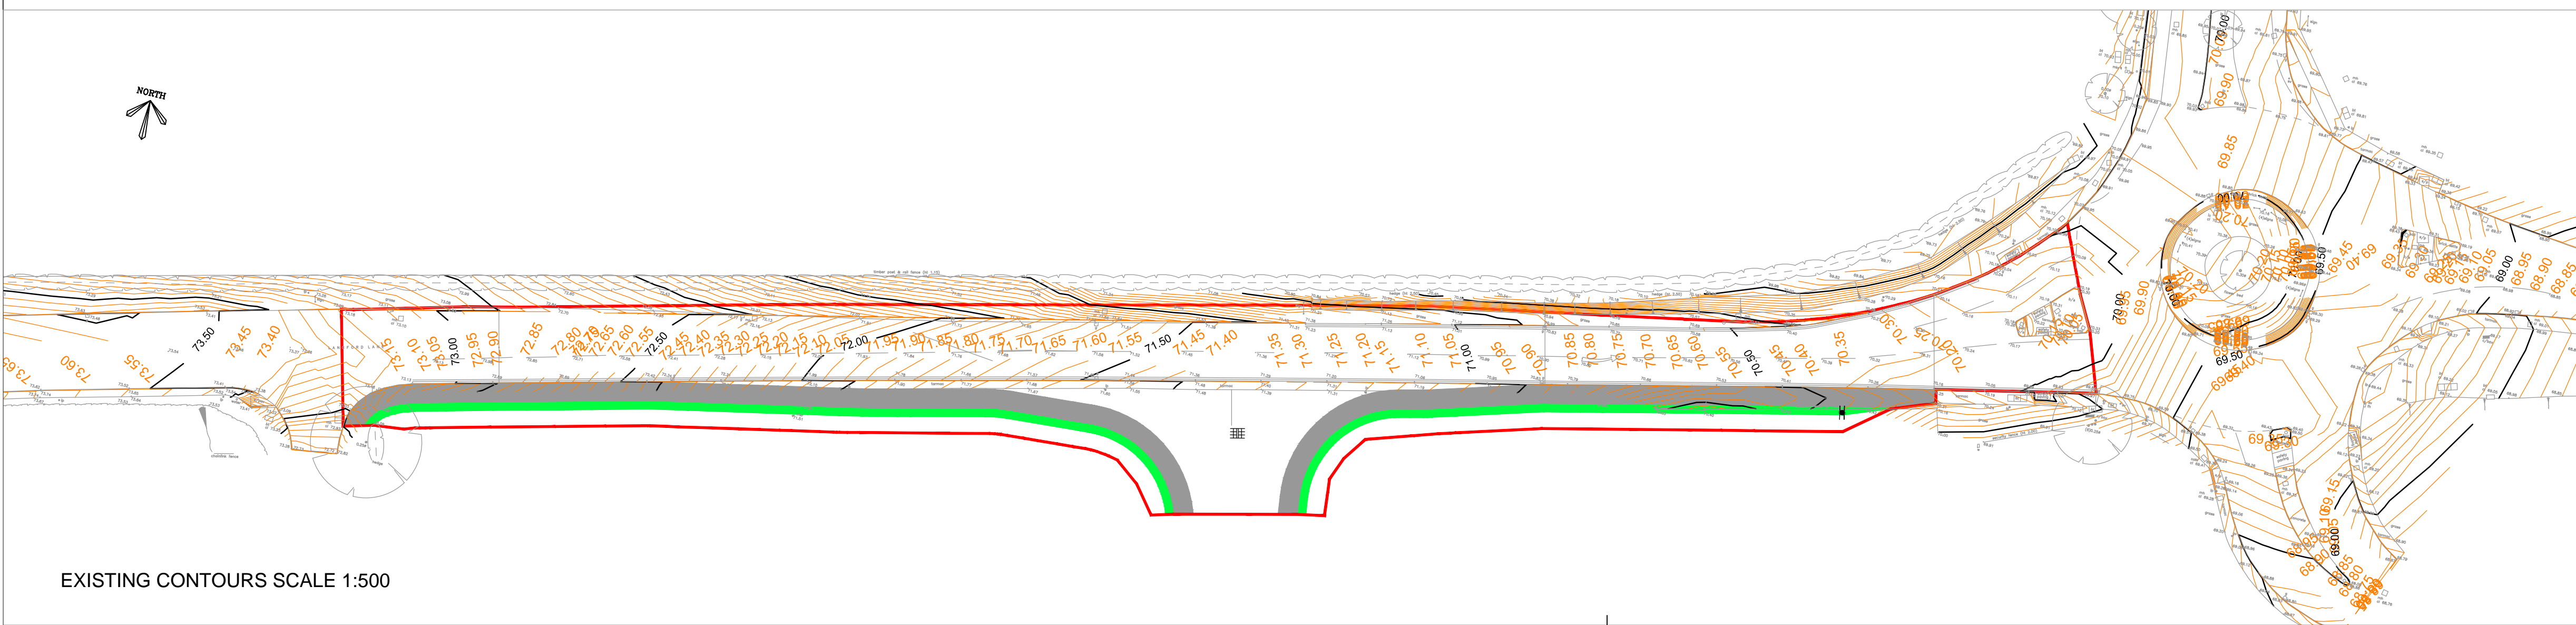

G	13.03.17	AMENDMENTS MADE TO REFLECT O.C.C. COMMENTS.	JH	GL
F	17.02.17	AMENDMENTS MADE TO REFLECT O.C.C. COMMENTS.	JH	GL
E	07.02.17	AMENDMENTS MADE TO REFLECT O.C.C. COMMENTS.	JH	GL
D	07.12.16	SIGNS AND LINES WITH SCHEDULE.	JH	GL
C	28.10.16	TAPER BACK INTO THE NORTH EAST SIDE NEAR THE ROUNDABOUT MADE SMOOTHER.	JH	GL
B	05.10.16	PROPOSED YELLOW LINING ADDED TO PLAN.	JH	GL
A	19.08.16	PEDESTRIAN CROSSING AMENDED TO 1.8m WIDE.	JH	GL

Rev	Date	Description	By	Checked By
Project				
Oxford Technology Park				
Dwg Number				
12076/622				
Rev.				
G				
Scale	© A1			
Date	AUG 2016			
Title				
PROPOSED ACCESS 278 WORKS PLAN				
Drawn by	JH	Checked by	GL	Project Engineer
GL				
Baynham Meikle Partnership				
consulting structural + civil engineers				
8 Meadow Road, Edgbaston, Birmingham B17 8BU				
Telephone: 0121 434 4100		Fax: 0121 434 4073		Email: admin@bm-p.co.uk