


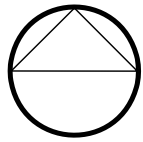


NOTES:
 Based upon the Ordnance Survey map with permission of The Controller of Her Majesty's Stationery Office, © Crown Copyright, Aspect Landscape Planning Ltd, West Court, Hardwick Business Park, Noral Way, Banbury OX16 2AF. Licence 100045345


Copyright reserved
 No Dimensions to be scaled from this drawing.



KEY:

-  Pavilion
-  Proposed Trees
-  Proposed Shrubs

Note: Landscape shown indicatively

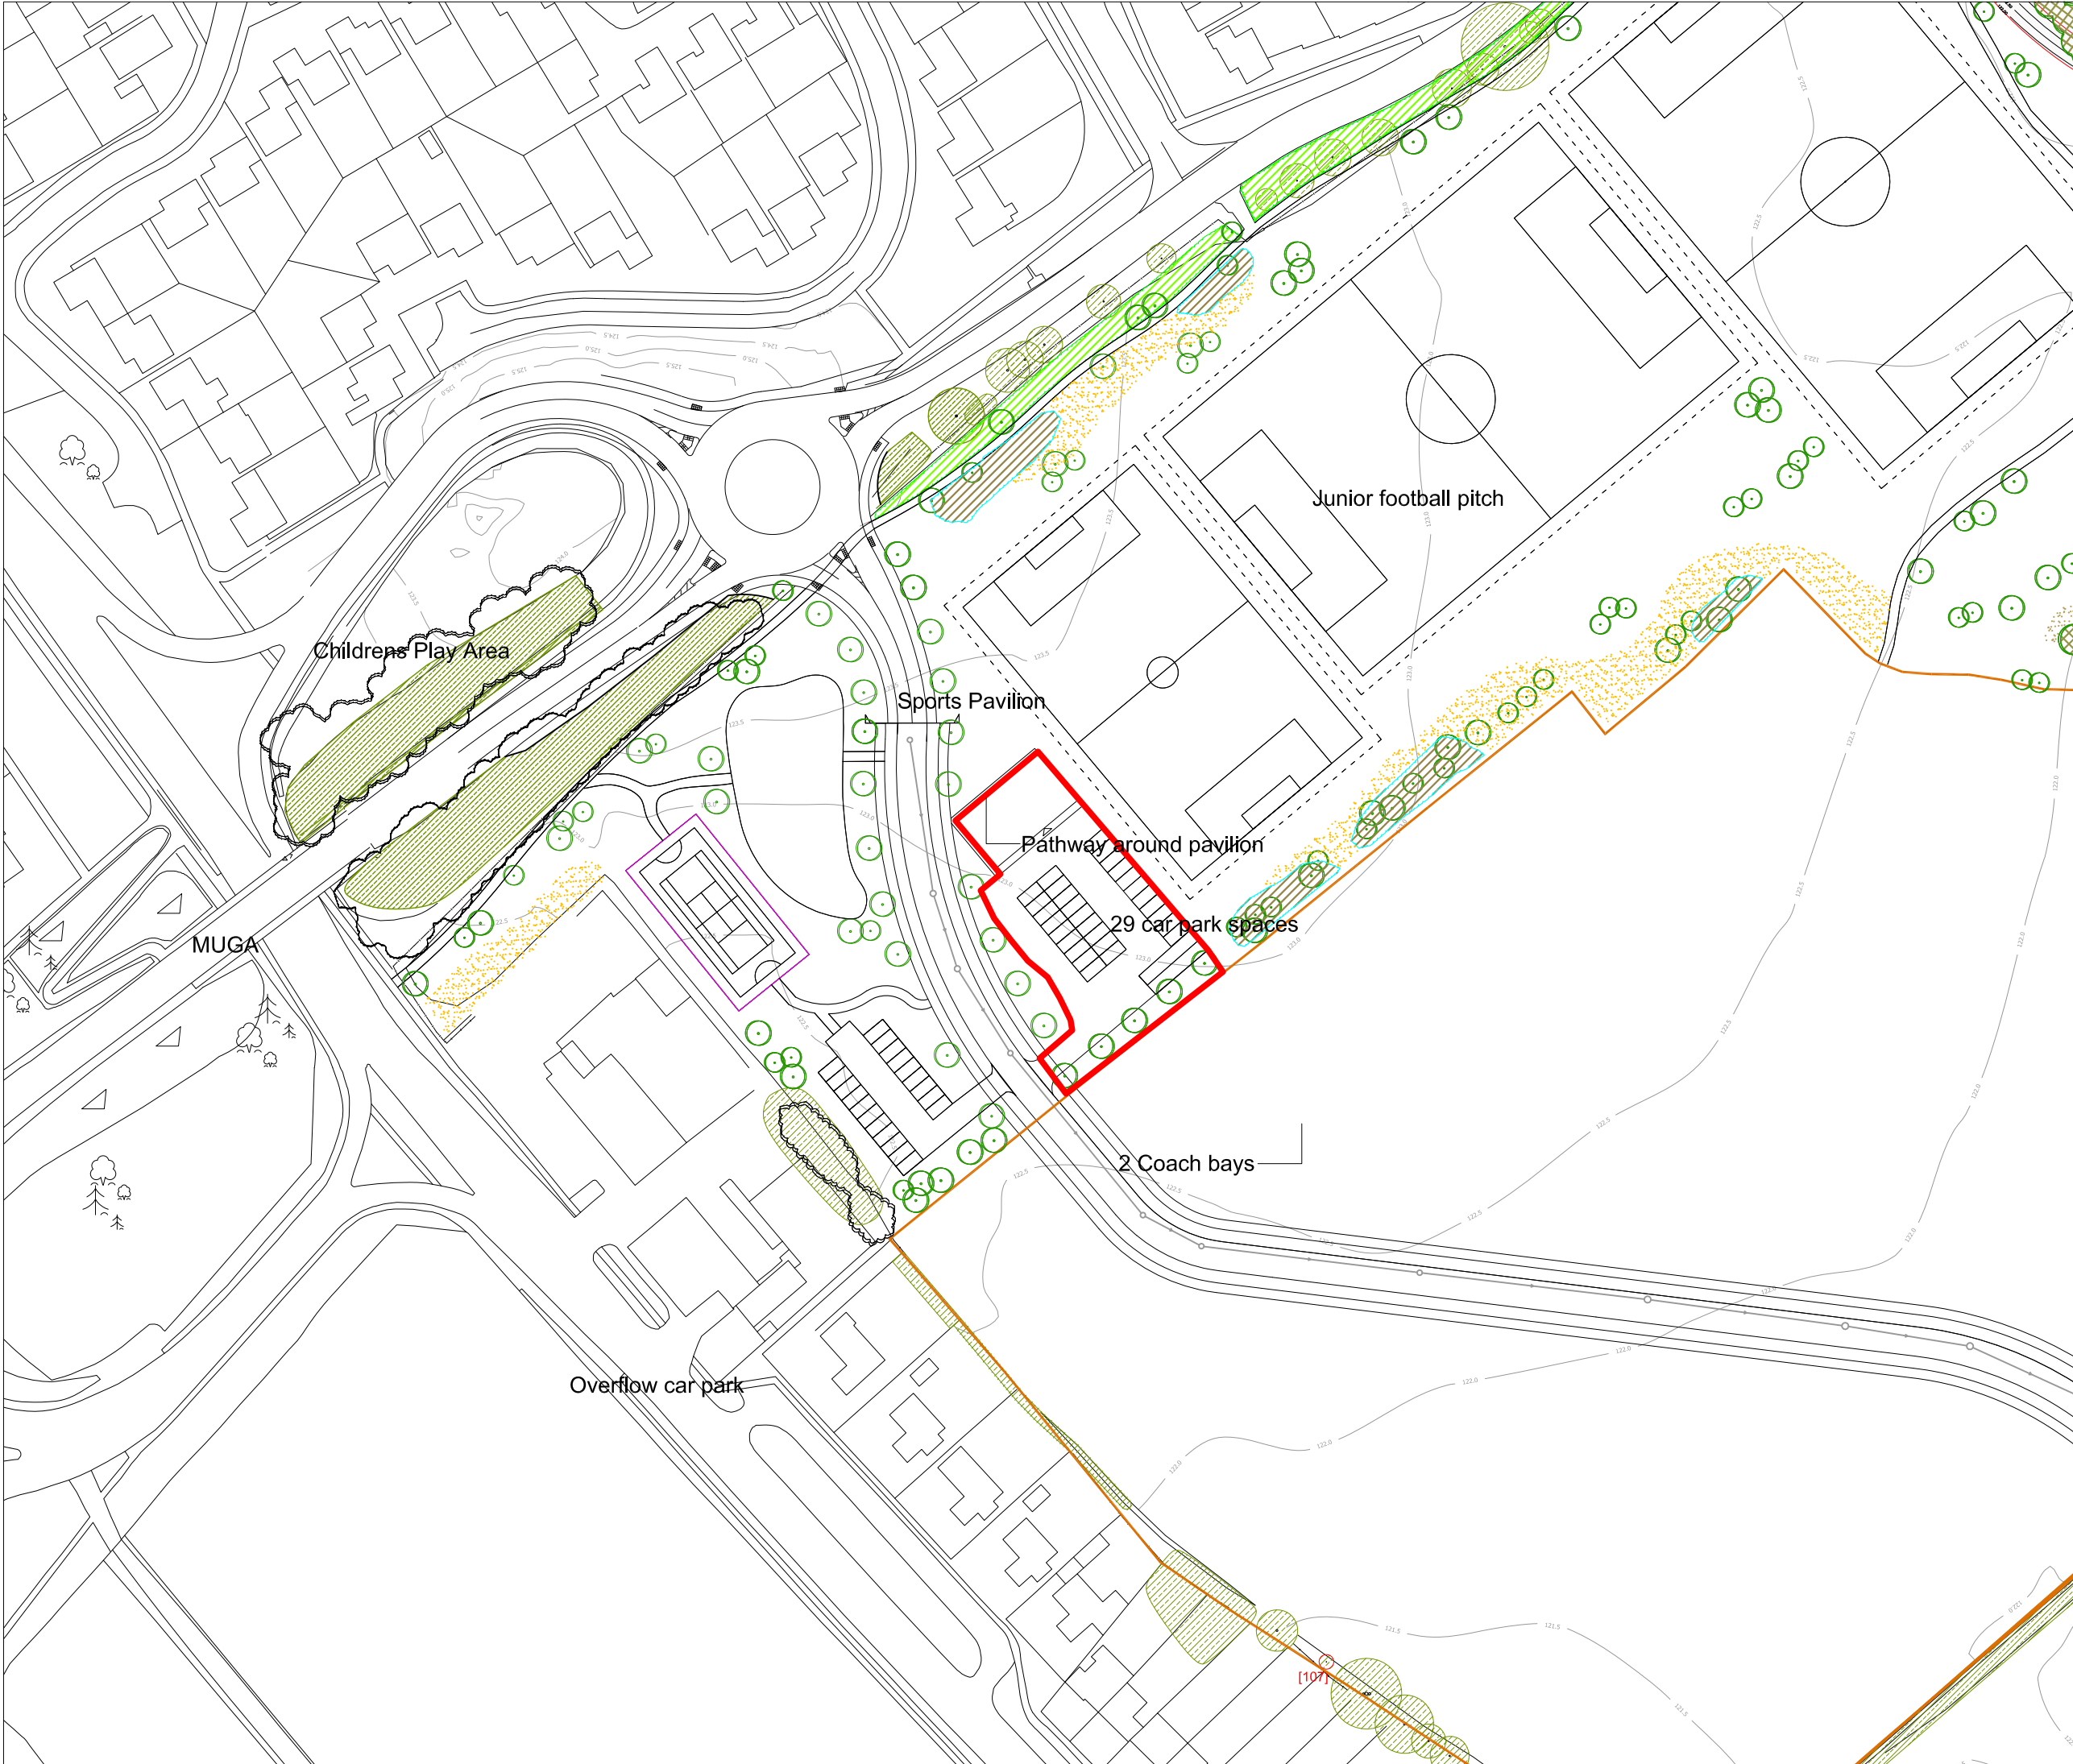

REV	DATE	NOTE	Drawn	Chk'd
REVISIONS				



TITLE Bankside, Longford Park Community Park - Pavilion Location Plan			
CLIENT Taylor Wimpey, Bovis Homes, Barratt Homes			
SCALE 1:1250 @ A3	DATE DEC 2014	DRAWN BS	CHK'D KC
DRAWING NUMBER 5205/ ASP3.1		REVISION A	

Based on Abacus Architects drawing no. Longford 500a Pavilion