
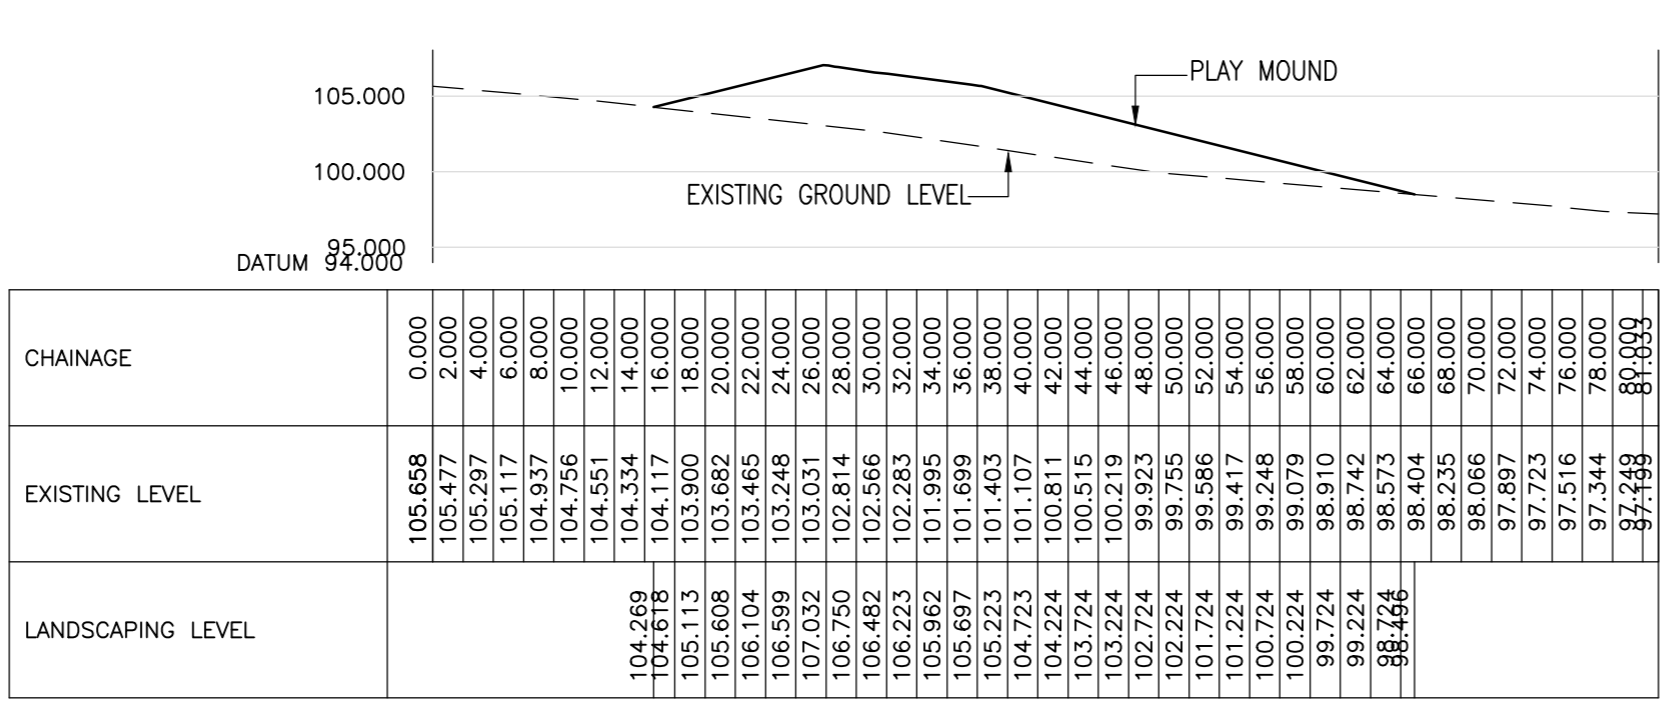


NOTES:
1. DO NOT SCALE THIS DRAWING.
2. SURPLUS SUB SOIL TO BE DISPOSED IS CALCULATED ON ASSUMPTIONS USING PARCEL B/C AS A BASIS DUE TO NO DEFINITIVE DESIGN ISSUED AT THIS STAGE.

AREA	FILL (m ³)
WOODLAND	26119.0
RE-GRADED AREAS	18457.0
VIEWING MOUNDS	5710.0
LEVEL RAISING	78710.5
TOTAL	128996.5

- KEY:
- APPROXIMATE LOCATION OF EXISTING WATER SPRINGS
 - ▨ AREAS OF PROPOSED WILDFLOW/GRASS TO BE RAISED BY 0.5m WITH 0.15m OF TOPSOIL
 - ▩ AREAS OF PROPOSED WOODLAND TO BE RAISED BY 1m USING SUB-SOIL ARISING
 - ▭ AREAS TO BE LIFTED AND RE-GRADE BACK TO EXISTING. REFER TO DRAWING No. 20488_02_040_11
 - ▭ AREAS TO BE LIFTED TO CREATE 'VIEWING/PLAY MOUNDS' REFER TO SECTIONS BELOW

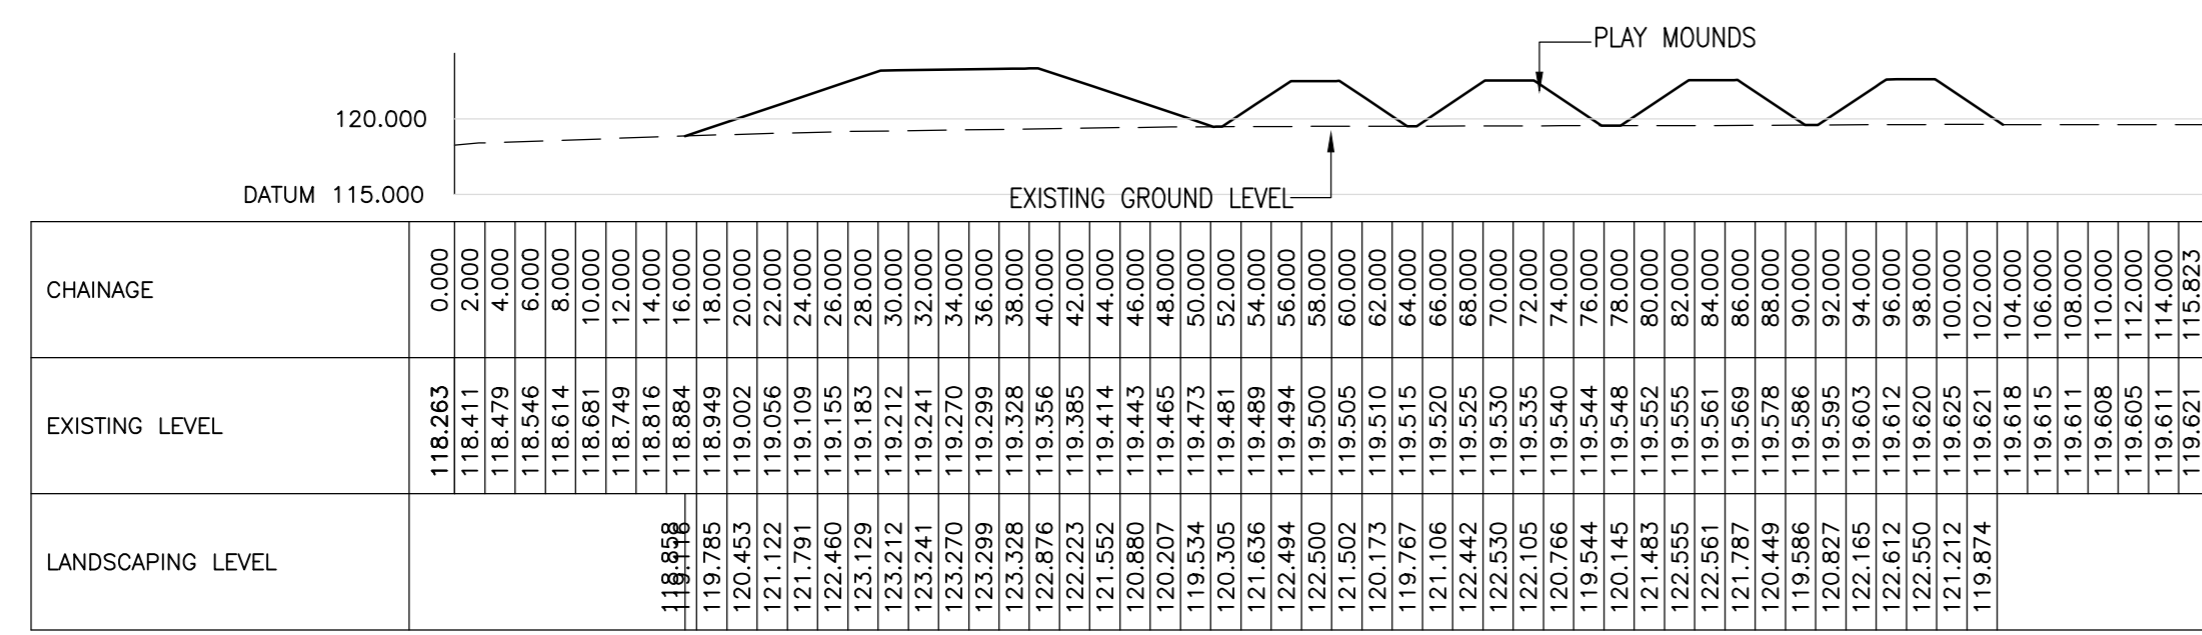

H	HATCHING AMENDED AND PATH DETAILS ADDED	PF	KA	01.02.17
G	AMENDMENTS TO RE-GRADING AND LEVELS ADDED TO PLAN	PF	KA	11.11.16
F	CROSS SECTIONS ADDED	PF	KA	26.10.16
E	APPROXIMATE LOCATION OF WATER SPRINGS ADDED TO PLAN	DMH	PT	13.10.16
D	AMENDMENTS TO RE-GRADING AND MOUNDS	PF	KA	23.09.16
C	REGRADING AREAS ADDED	PF	KA	19.08.16
B	MOUNDS 2 & 5 AMENDED, MOUND 6 & 7 ADDED	KA	JP	11.09.14
A	ALL EARTHWORK MOUNDS AMENDED	KA	JP	23.08.14
REV:	AMENDMENTS	DRN	CHK:	DATE:

PROJECT: **LONGFORD PARK BODICOTE BANBURY**

DRAWING TITLE: **COUNTRY PARK MOUND LOCATION PLAN**

CLIENT: **BARRATT HOMES, BOVIS HOMES TAYLOR WIMPEY**

DRAWING NUMBER: **20488_02_040_05**

REVISION: H	SHEET SIZE: A1	SCALE: 1:2500
DRAWN BY: KA	CHECKED BY: KM	DATE: 11.08.14

STATUS: **FOR INFORMATION / APPROVAL**

M.E.C. Wellington House Leicester Road
Ibstock Leicestershire LE67 6HP
T: 01530 264 753
F: 01530 588 116
ibstock@m-e-c.co.uk
www.m-e-c.co.uk

ORDNANCE SURVEY © CROWN COPYRIGHT 2014. ALL RIGHTS RESERVED.
LICENCE NUMBER 100022432.

Printed 03.02.2017 File Location: \\M:\E.C.\Job_Books\20488_02\dwg\infrastructure\050\parcel b & g\plan_r02\series-infrastructure\050\parcel b & g\plan_r02_country park mound.dwg