


© this drawing and the building works depicted are the copyright of idp and may not be reproduced or amended except by written permission. no liability will be accepted for amendments made by other persons.

all dimensions to be checked on site and architect notified of any discrepancies prior to commencement.  
**do not scale.**

notes.

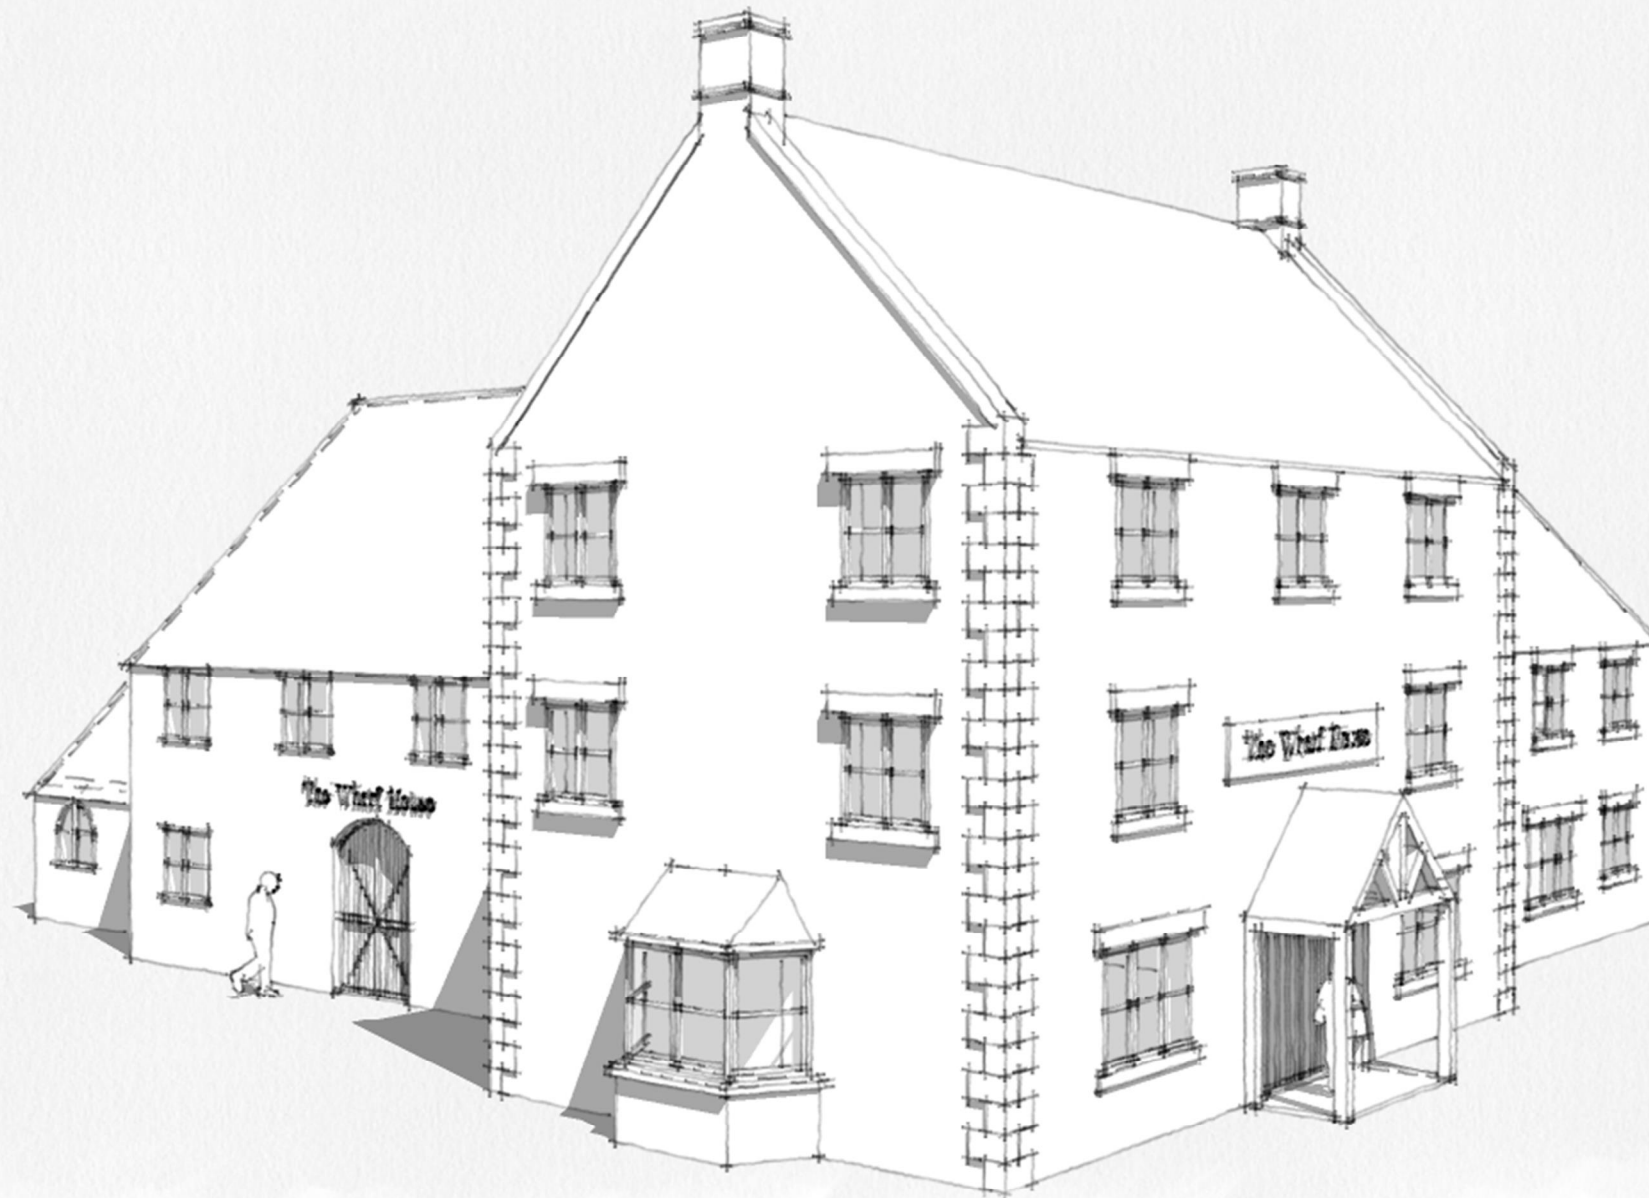

A	Oct 2015	Design amended to comments received from planning officer(s)	SW
rev:	date:	comment(s):	name: check:

**IDP** ARCHITECTS.  
URBAN DESIGNERS.  
PLANNERS.  
PROJECT MANAGERS.  
LANDSCAPE ARCHITECTS.  
WE ARE IDP.

status: **PLANNING** RIBA Stage: **3**

client: **Bovis, Taylor Wimpey & Barratt Homes**

job: **Longford Park, Banbury**

title: **3D Visual**

drawn: **SW** date: **June 2015**

checked: - scale @ a3: **1:200**

job no: **C2309** drg no: **P600A**

IDP GROUP 27 SPON STREET COVENTRY CV1 3BA  
T: +44 (0)24 7652 7600 E: info@idpgroup.com  
[www.wearidp.com](http://www.wearidp.com)

**View from Oxford Canal**