


Refuse Autotracking 1:500



Refuse Vehicle Profile

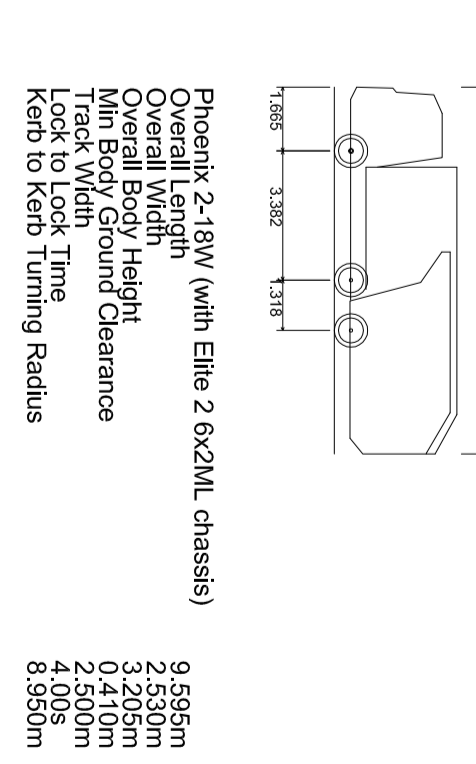


ENGINEERING DRAWINGS SHOULD BE USED FOR:
 All adaptable sewer and highway works - position and level
 All private building drainage - position and level
 All roads and retaining works - position and height
 Street lighting and other street furniture/signage
 ENGINEERING DRAWINGS SHOULD NOT BE USED FOR:
 Fencing and drive positions or materials
 Private parking spaces or garages
 Private yards and pavements

Notes
 1. Information relating to the Primary Street Vehicle Tracking is covered under a separate planning application.

MPV Autotracking 1:500



MPV Vehicle Profile

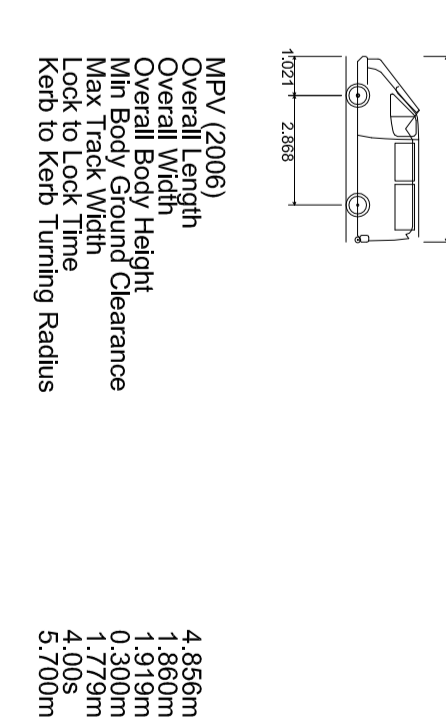

ENGINEERING DRAWINGS SHOULD BE USED FOR:
 All adaptable sewer and highway works - position and level
 All private building drainage - position and level
 All roads and retaining works - position and height
 Street lighting and other street furniture/signage
 ENGINEERING DRAWINGS SHOULD NOT BE USED FOR:
 Fencing and drive positions or materials
 Private parking spaces or garages
 Private yards and pavements

<p>BOWIS HOMES South West Region Cheltenham, GL52 8ST Tel: 01242 662000 Fax: 01242 662600 DE: 17901 Bishop's Cleeve 2</p>	<p>Parcel D & E Longford Park, Banbury</p>	<p>DATE: 04/2015 DRAWN BY: JSC CHECKED BY: JSC</p>	<p>SCALE: 1:500</p>
---	---	--	---------------------

B 15.000.15: Tracking associated to all relevant floors. Please use notes. 1:5
 A 15.000.10: Drawing number updated
 15/05/15
 15/05/15
 Highway Authority Approval Date: