
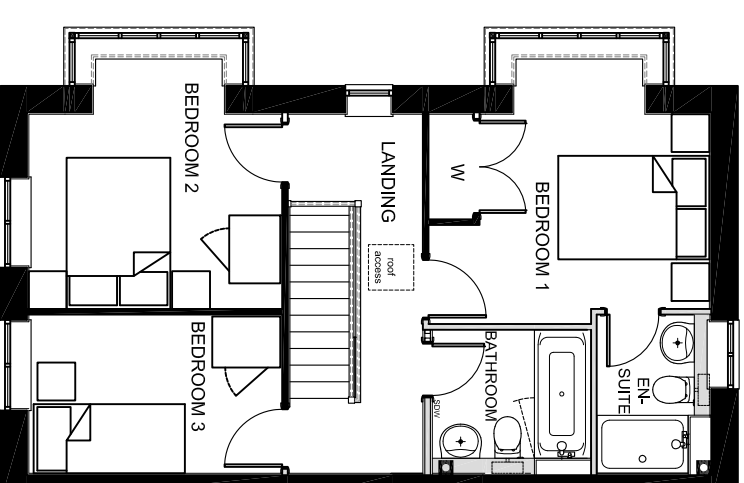
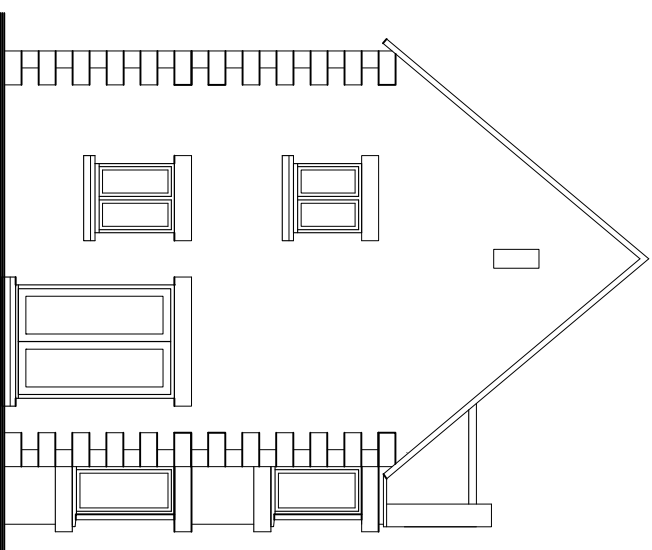
 
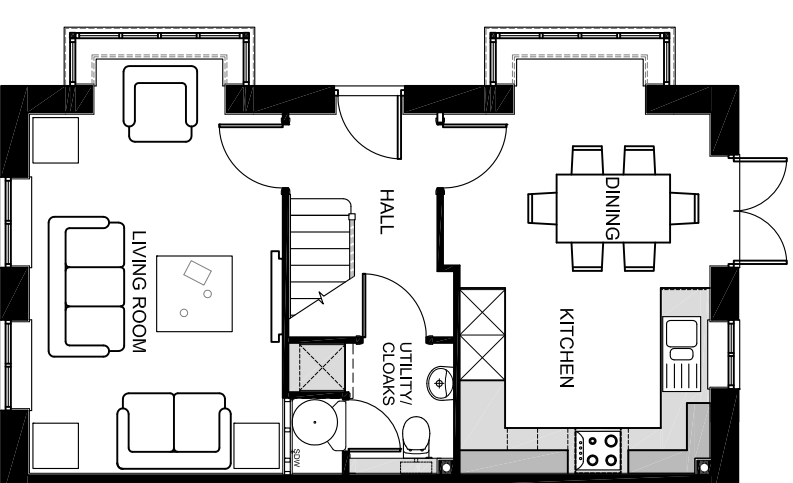
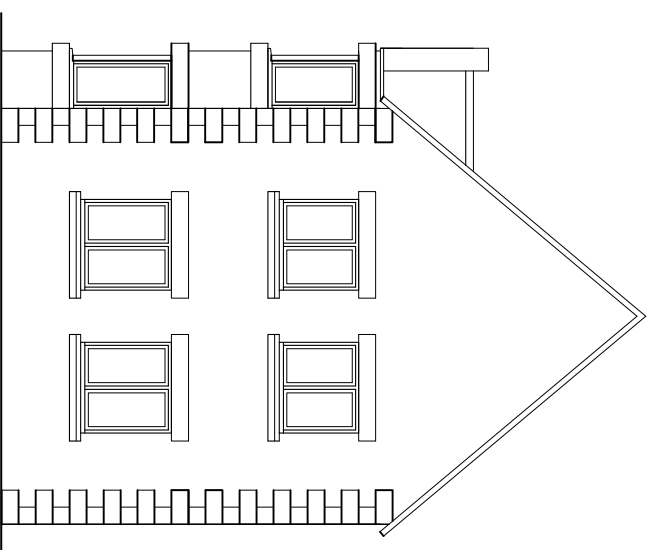


Refer to streetscenes / materials plan for elevational treatment and entry style

**PLOT 900 Key Building**

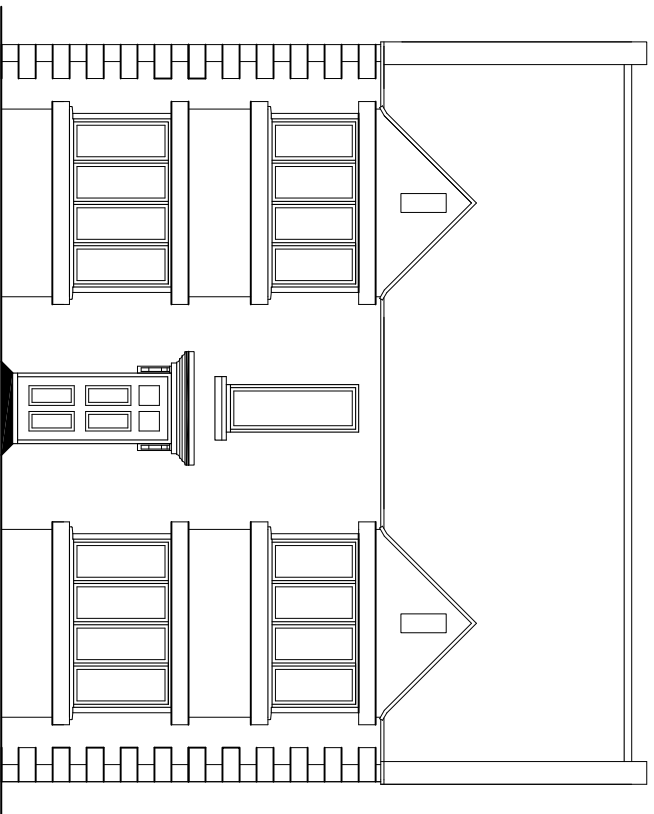

**Notes:**

Use written dimensions only.  
Any discrepancy or suggested modification is to be reported to Bovis Homes Ltd. This drawing is the copyright of Bovis Homes Ltd.

**Rev:**

P303DETV7 - bay windows increased

Project: Longford Park, Banbury Phase 3

Drawing Title: P303A – Plan Elevation 3

Drawn By: SM Checked: NG Date: 04/15 Scale: 1:100@A3

