
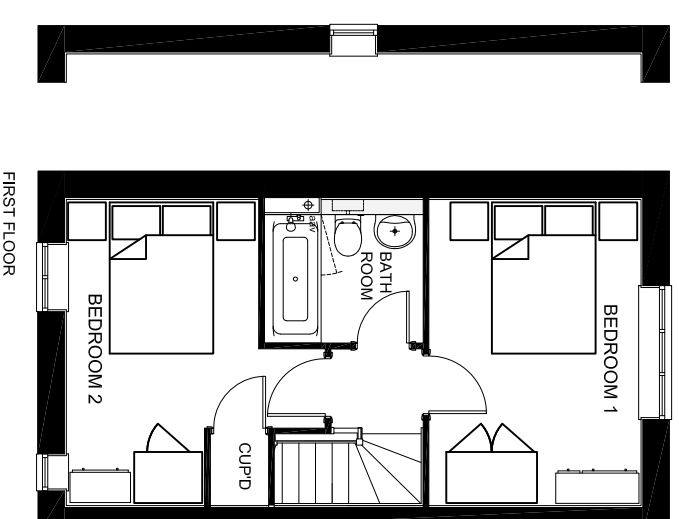
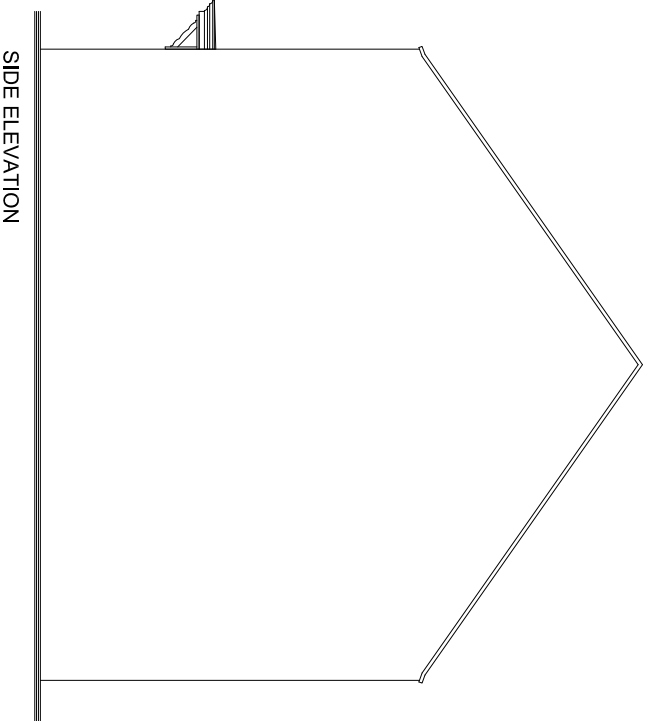
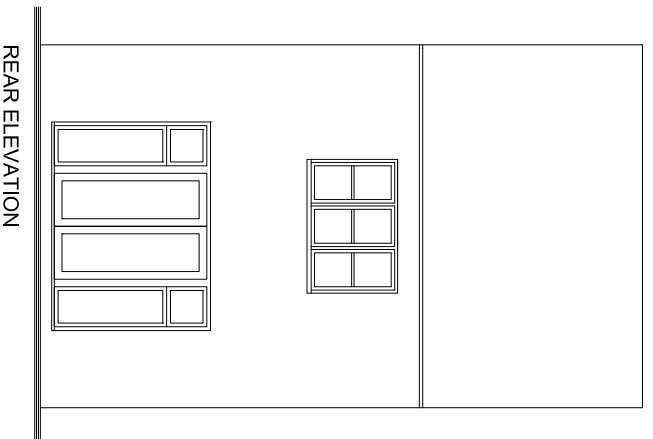
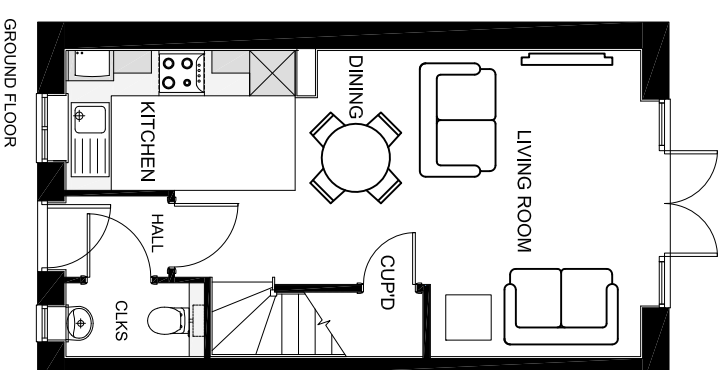
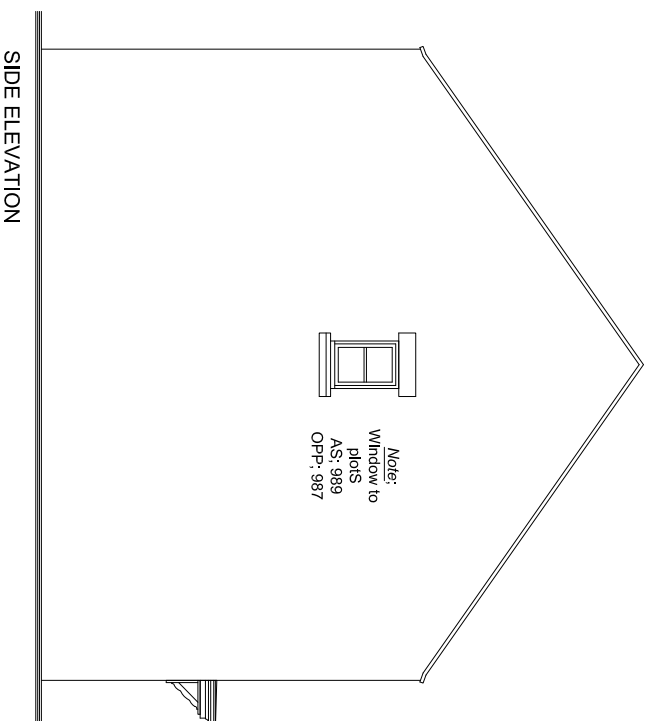


AS; 988, 989, 991
 OPP; 987,990

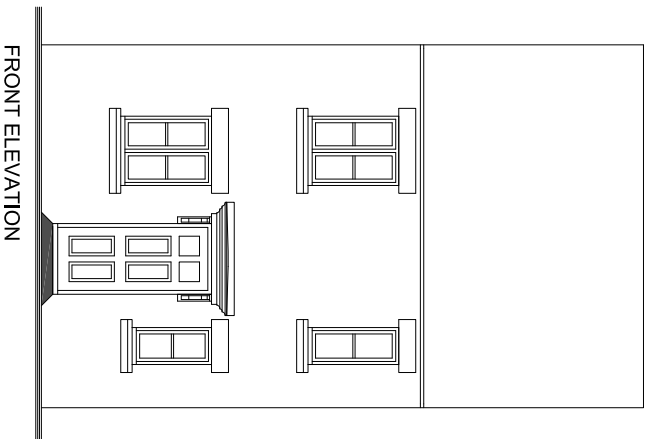

Notes:
 Use written dimensions only.
 Any discrepancy or suggested modification is to be reported to Bovis Homes Ltd. This drawing is the copyright of Bovis Homes Ltd.

Rev:
 A. Plot numbers changed based on re-plan after comments from CDC on 13.07.15 SM 17.08.15
 B. Plot numbers changed based on re-plan after comments from CDC on 13.07.15 SM 17.08.15
 C. Drawing title changed, plot numbers for both As and Handed included on one drawing. SM 16.12.15

Project: Longford Park, Banbury D & E
 Drawing Title: P202 FORMAL
 Drawn By: SM Checked: — Date: 04/15 Scale: 1:100@A3
 Rev: C

