



View 3 Plot 994 P404E Plot 993 P4008E Plot 992 P30CA Plot 991 P30CA Plot 990 P30CE Plot 989 P30CA Plot 988 P30CA Plot 987 P30CE Plot 986 P30CA Plot 985 P4008A Plot 984 P404E Plot 983 P4008E Plot 982 P30CE Plot 981 P30CA Plot 980 P30CA Plot 979 P30CE Plot 1004 P30CA



View 4 Plot 978 P402A Plot 977 P402E Plot 965-976 SP215 Plot 964 SP402A Plot 963 P4008E



View 5 Plot 966 SP300A Plot 965 SP300A Plot 964 SP300A Plot 963 SP300A Plot 962 SP300A Plot 961 P30CA Plot 960 P30CE




View 6 Plot 945 P30CA Plot 944 P30A Plot 943 P30CA Plot 942 P402A Plot 941 P30CA Plot 940 P30CA Plot 939 P30CE Plot 938 P30CA Plot 937 P30CA Plot 936 P30CA Plot 935 P30CA Plot 934 P30CE Plot 933 P30CA Plot 932 P30CE Plot 931 P30CA Plot 930 P30CA Plot 929 SP300E Plot 928 P30CE Plot 927 SP300E




View 1 Plot 1019 P30CA Plot 1018 P4008A Plot 1020 P402A Plot 1021 P402A Plot 1024 P30CA



View 2 Plot 1024 P30CA Plot 1025 P4008E Plot 1022 P404A

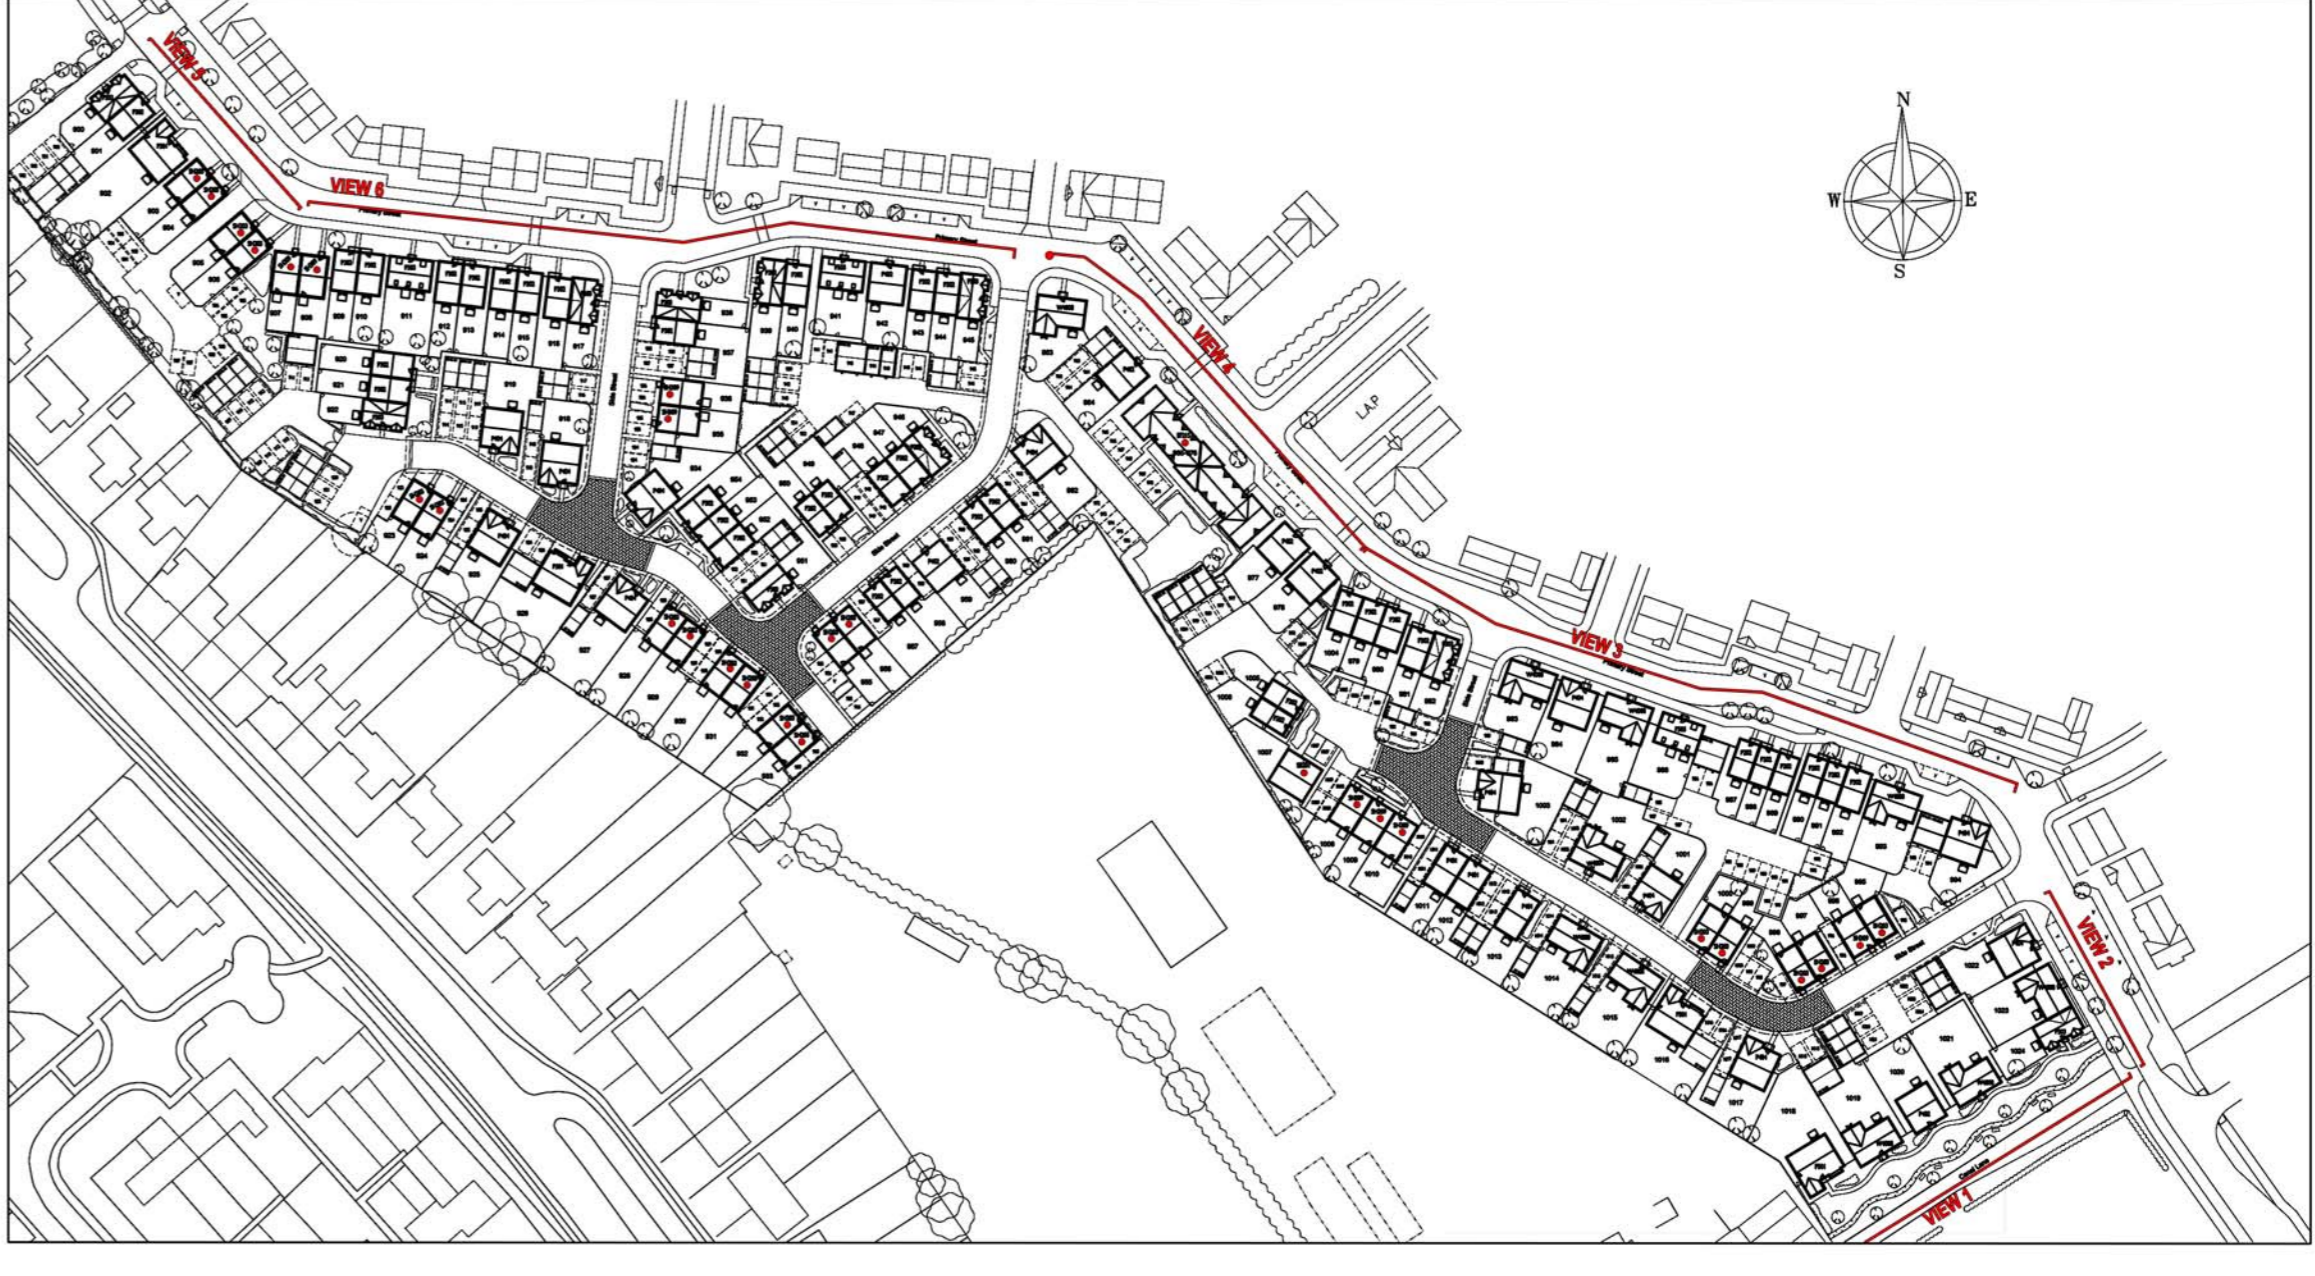

DESIGN LAYOUTS SHOULD BE USED FOR FENCE TYPES AND HEIGHTS PRIVATE SLABBING PATHS AND PATIOS DRIVE POSITIONS AND MATERIALS HOUSE TYPES, POSITION & HANDINGS

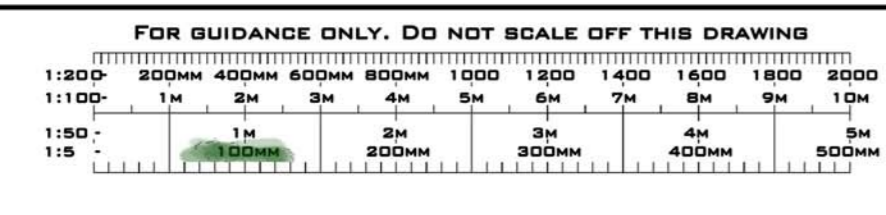

NOTES:

REVISIONS:  
 REV A: ELEVATIONS AMENDED IN ACCORDANCE WITH CDC COMMENTS DATED 15TH JULY 2015. BM 05.08.15  
 REV B: ELEVATIONS AMENDED IN ACCORDANCE WITH CDC COMMENTS DATED 13TH AUGUST 2015. BM 17.08.15  
 REV C1: ELEVATIONS AMENDED TO MATCH LAYOUT CHANGES FROM CDC COMMENTS ON 19.11.15 AND CDC MEETING ON 02.12.15. BM 11.12.15

STATUS: -	DRAWN BY: SM	CHECKED: NG	PROJECT: BANBURY, PHASE 3	DWG NO: 2-300
JOB REF: 0120	SCALE @ A1: 1:200	DATE: AUG_2015	TITLE: STREETSCENE FORMAL	REV: C1