
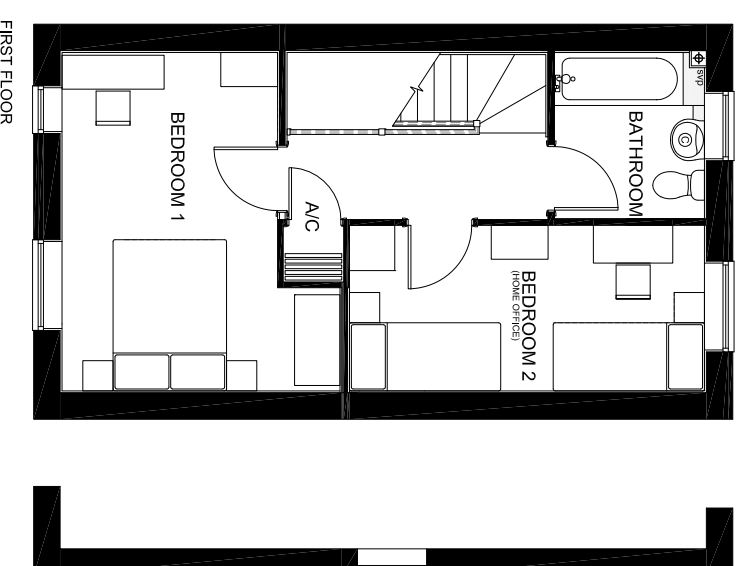
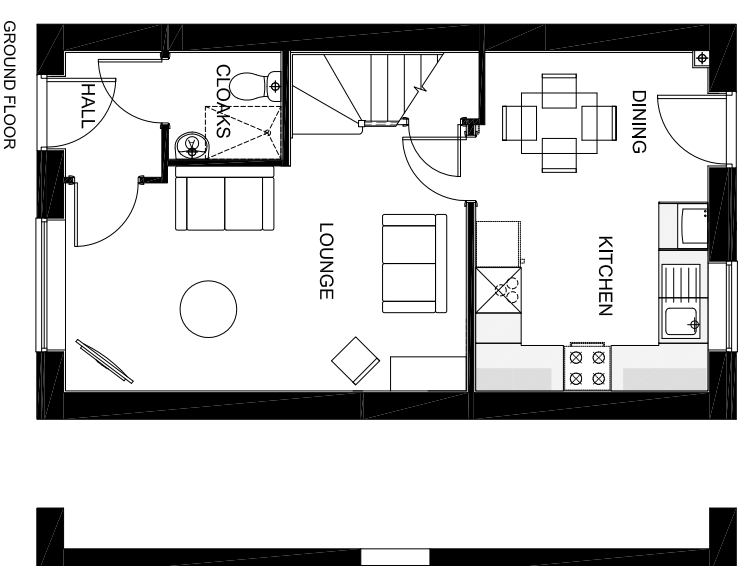
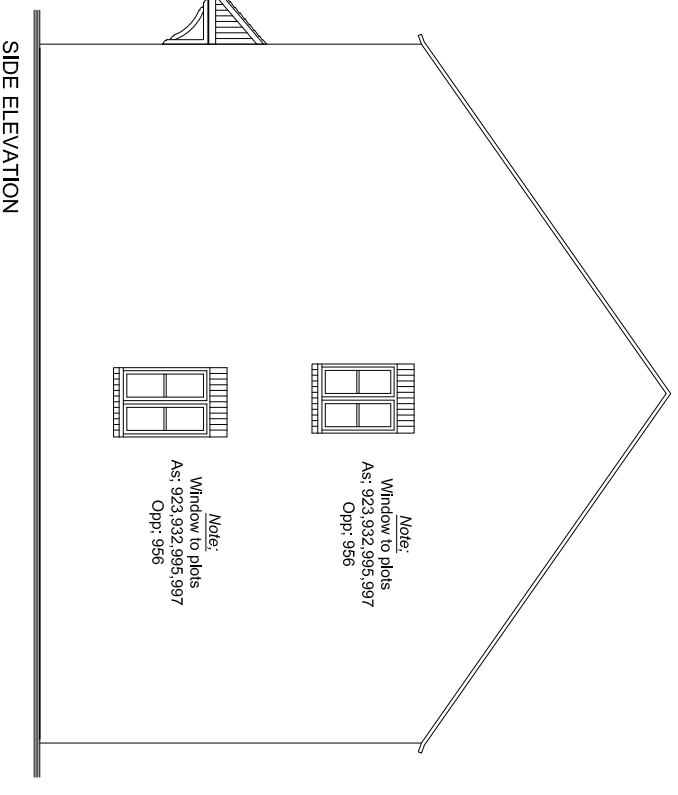
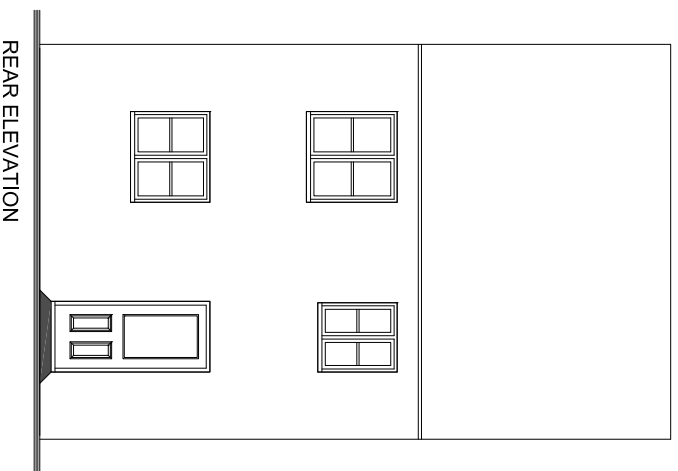
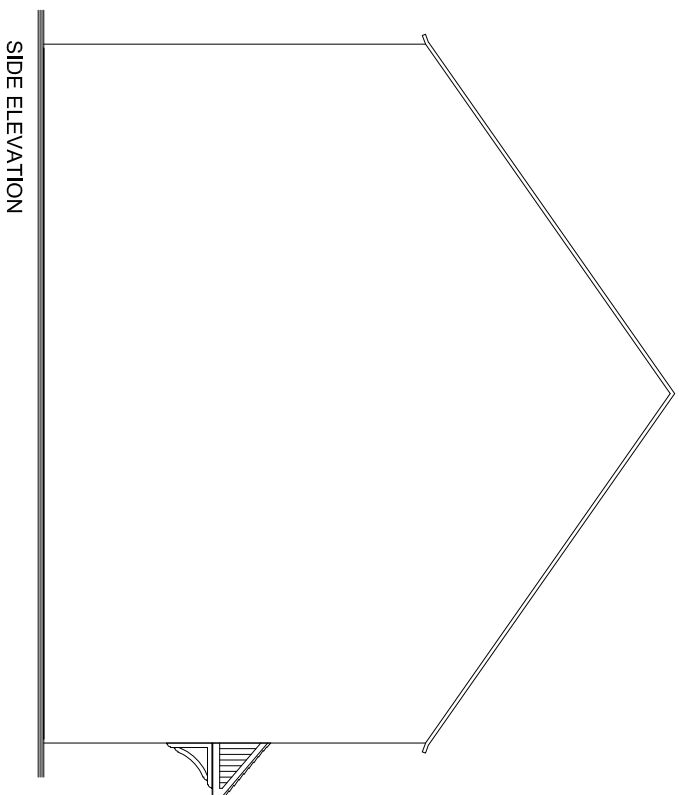


Refer to streetscenes / materials plan for elevational treatment and entry style

AS: 923,924,929,931,932,
933,995,997,998
OPP: 928,930,955,956,1000

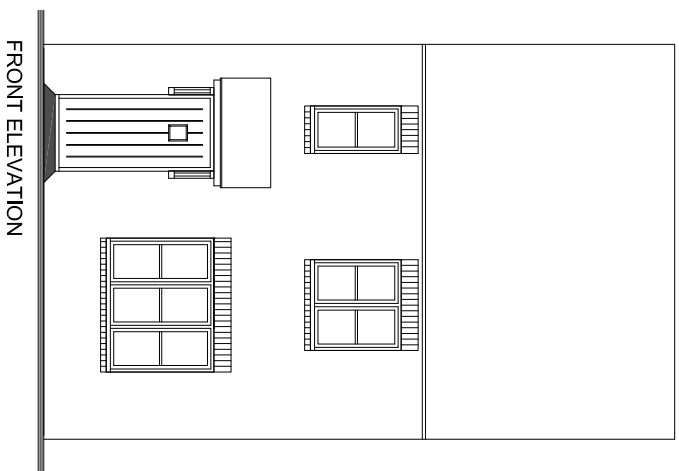

Notes:

Use written dimensions only.
Any discrepancy or suggested modification is to be reported to Bovis Homes Ltd. This drawing is the copyright of Bovis Homes Ltd.

Rev:

A. Plot numbers changed based on re-plan after comments from CDC on 13.07.15 SM 17.08.15
C. Drawing title changed, plot numbers for both As and Handred included on one drawing. SM 16.12.15

Project: Longford Park, Banbury D & E

Drawing Title: SH203 INFORMAL Rev: B

Drawn By: SM Checked: — Date: 04/15 Scale: 1:100@A3

