
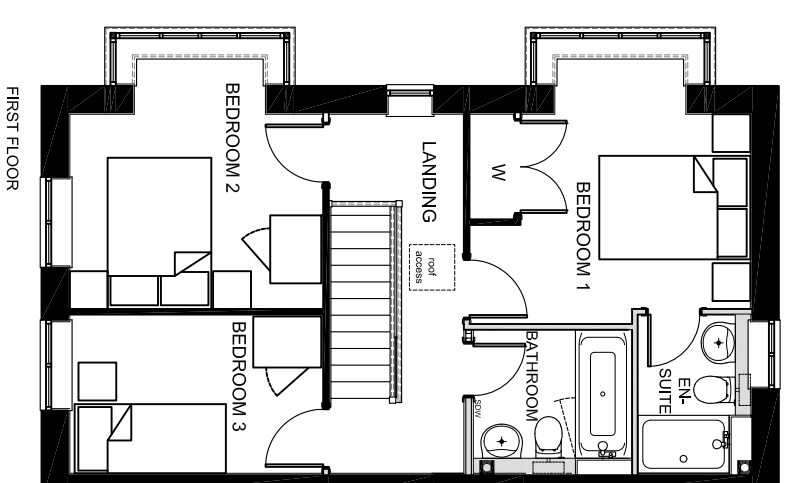
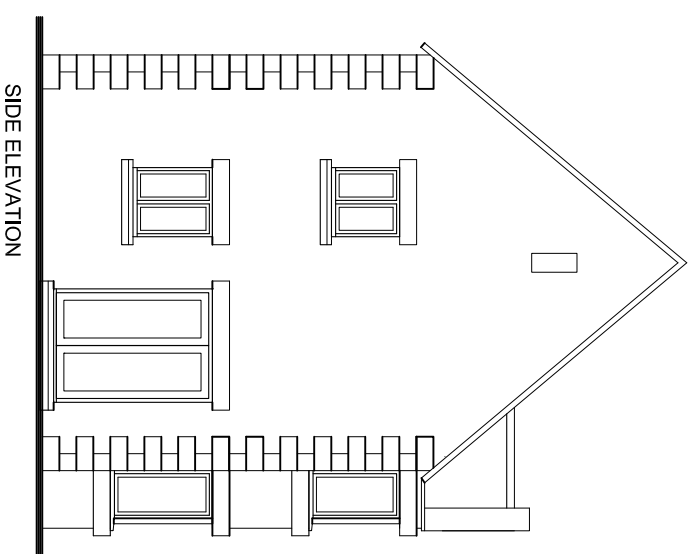
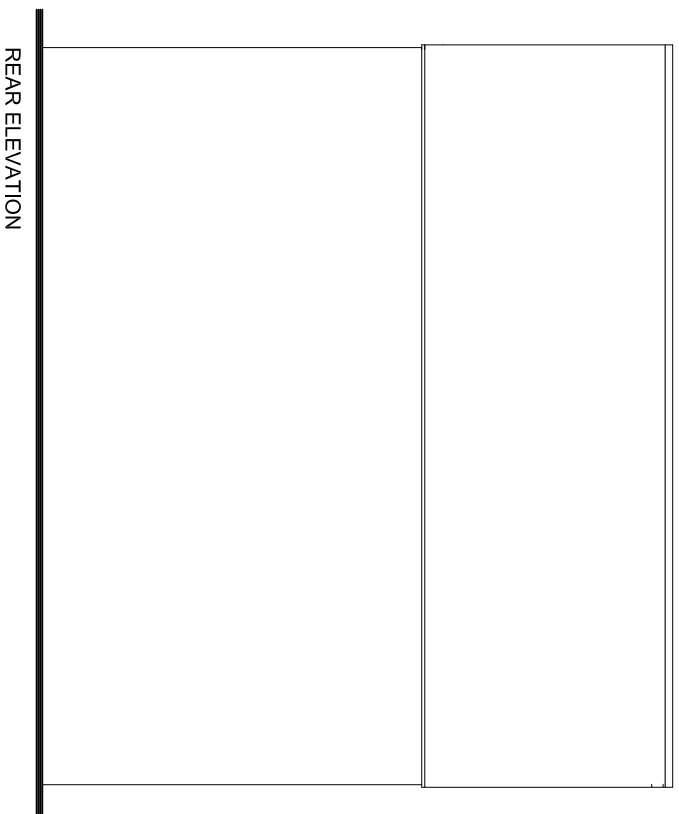
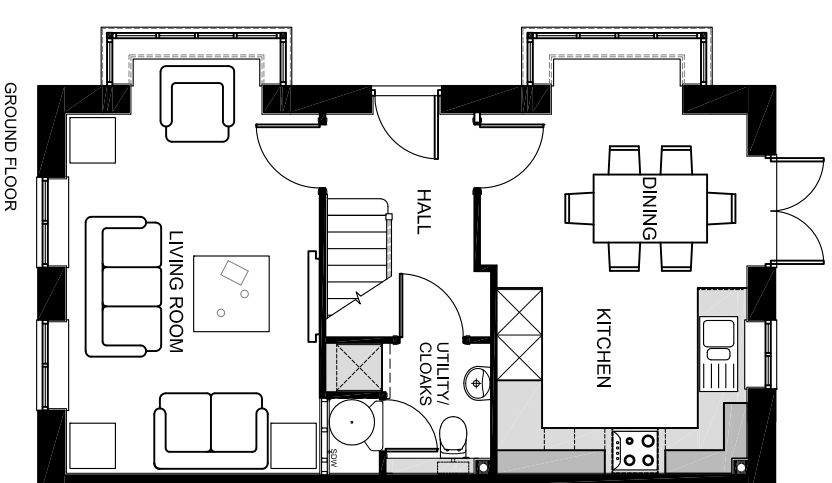
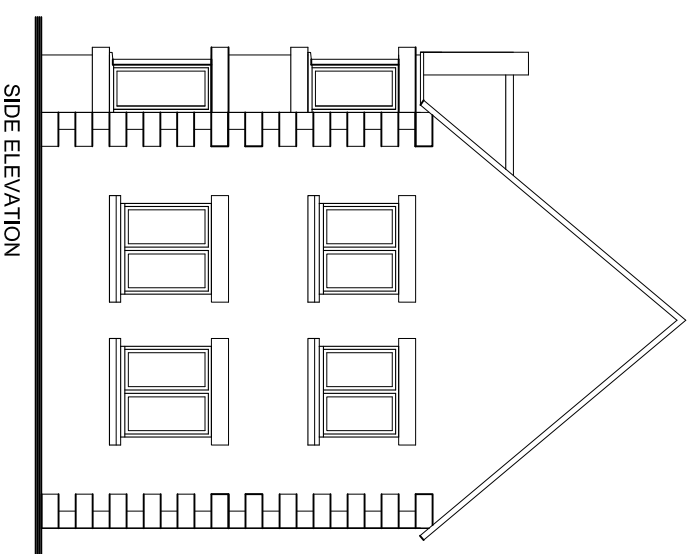


Refer to streetscenes / materials plan for elevational treatment and entry style

PLOT 1024 Key Building

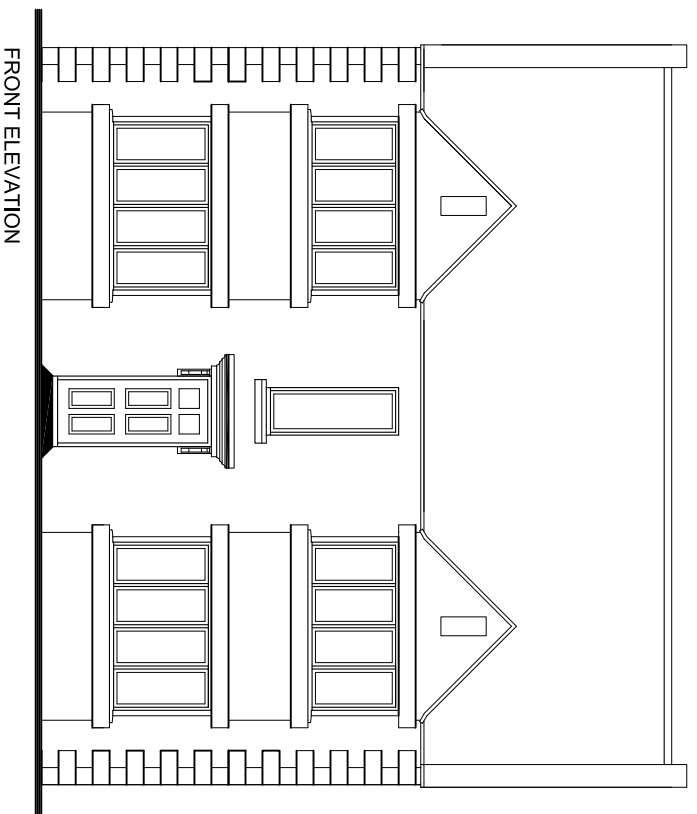

Notes:

Use written dimensions only.
Any discrepancy or suggested modification is to be reported to Bovis Homes Ltd. This drawing is the copyright of Bovis Homes Ltd.

Rev:

P303DETV7 - bay windows increased

Project: Longford Park, Banbury D & E

Drawing Title: P303 KEY BUILDING 2 Rev:

Drawn By: SM Checked: NG Date: 04/15 Scale: 1:100@A3

